


DATE	
BY	
SURVEYED	
PLOTTED	
TEMPLATE	
AREAS	
CHECKED	
FINAL SURVEY	
NOTE BOOK	
NO.	

DATE	
BY	
SURVEYED	
PLOTTED	
TEMPLATE	
AREAS	
CHECKED	
ORIGINAL SURVEY	
NOTE BOOK	
NO.	

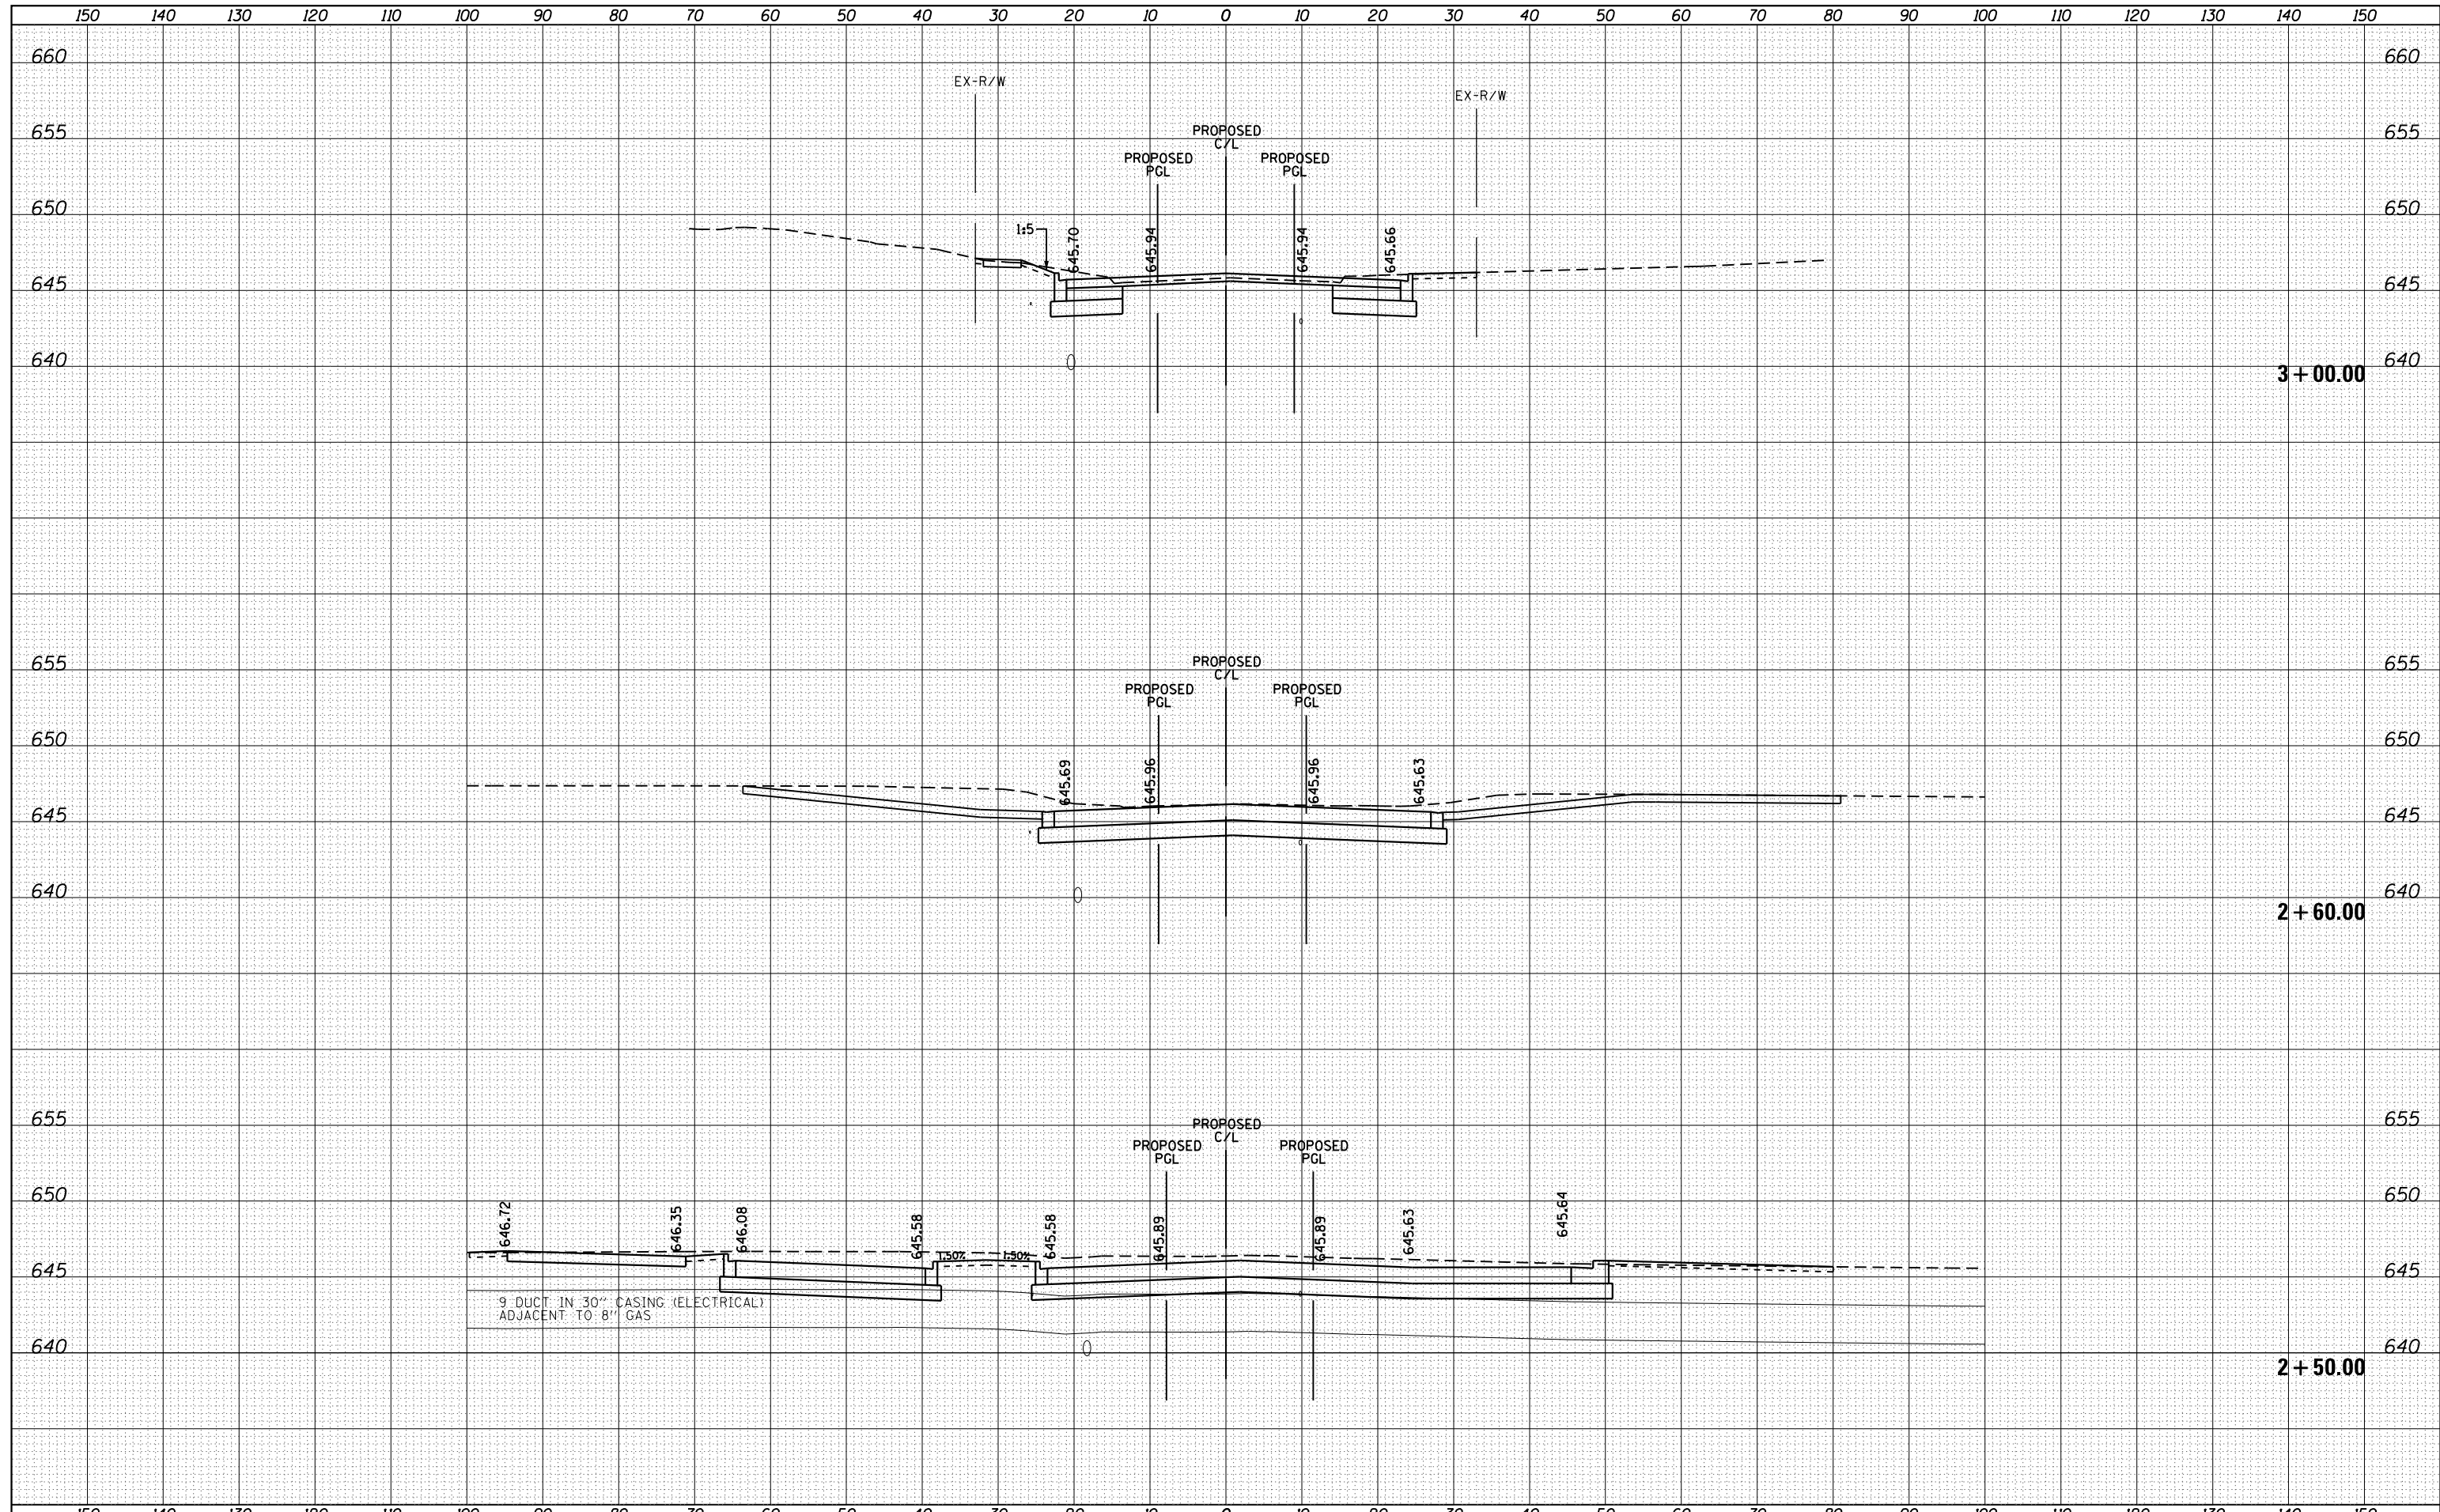

FILE NAME =	USER NAME = 1654	DESIGNED - JWB	REVISED -	STATE OF ILLINOIS DEPARTMENT OF TRANSPORTATION	U.S. ROUTE 30 AT IL ROUTE 31 CROSS-SECTIONS - WATKINS ST	F.A.U. RTE.	SECTION	COUNTY	TOTAL SHEETS	SHEET NO.
ht:\jobs\2010\20103003\cad\site\dgn\refs-watkins\Watkins\DI60V53-sht-Watkins-xsec.dgn	PLOT SCALE = 20.0000' / in.	DRAWN - JWB	REVISED -			3902	12R-N	KANE	92	90
PLOT DATE = 5/16/2013	DATE - 05/17/2013	CHECKED - RS	REVISED -			CONTRACT NO. 60V53				
		DATE - 05/17/2013	REVISED -			ILLINOIS FED. AID PROJECT				

SCALE: H=10', V=5' SHEET NO. 3 OF 5 SHEETS STA. 3+00.00 TO STA. 4+00.00