


PROPOSED BRIDGE MOUNT (WB I-290)
STA 3604 + 48.58 STR 1B016I290R029.5

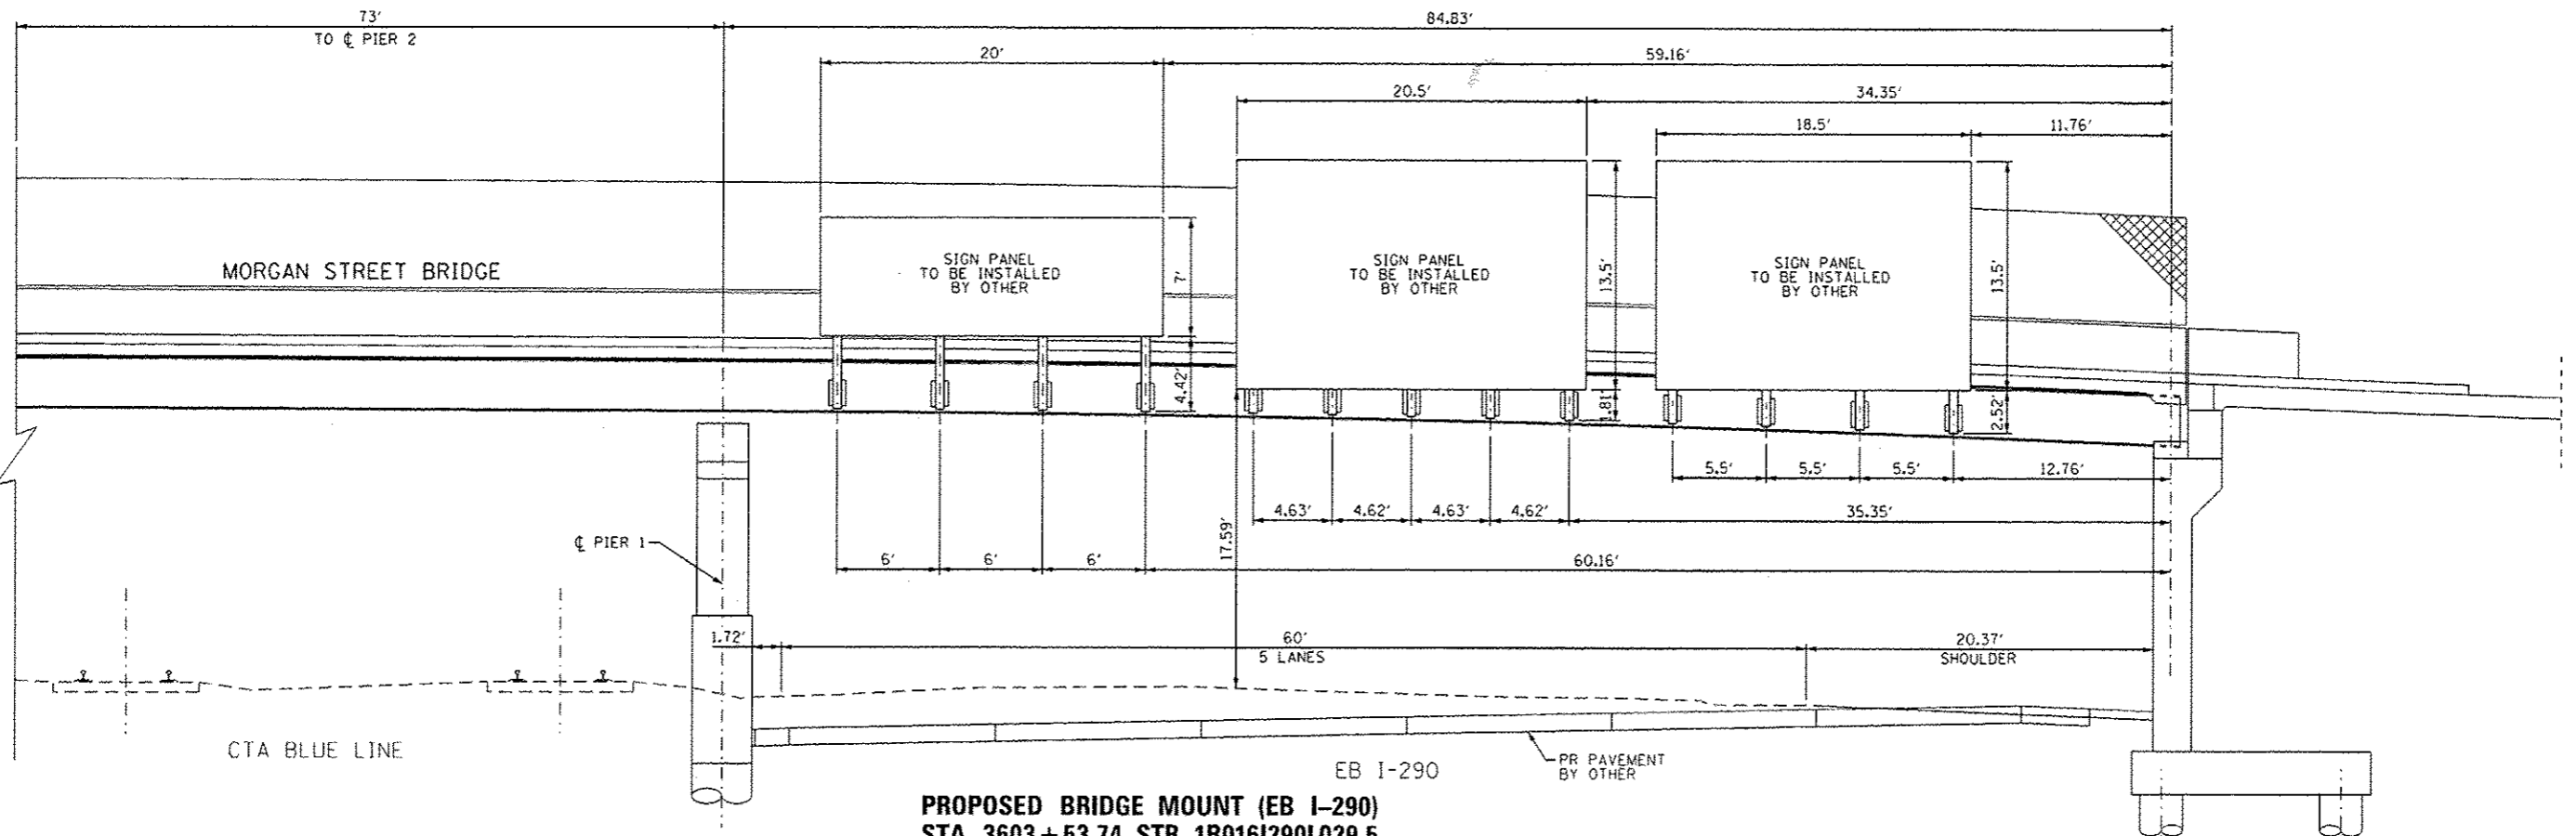

PROPOSED BRIDGE MOUNT (EB I-290)
STA 3603 + 53.74 STR 1B016I290L029.5
STA 3603 + 77.80 STR 1B016I290L029.5
STA 3604 + 01.86 STR 1B016I290L029.5



DIBB425-shr-Pink-Sign-06	DESIGNED - BMC	REVISED - 7/19/2013
USER NAME: chuan	DRAWN - BMC	REVISED -
PLOT SCALE: 5/8" = 1'	CHECKED - AFC	REVISED -
PLOT DATE: 7/16/2013	DATE - 5/14/2013	REVISED -

STATE OF ILLINOIS
 DEPARTMENT OF TRANSPORTATION

OVERHEAD SIGN STRUCTURES
 SIGN PANEL PLACEMENT

SCALE: 1" = 5' SHEET 1 OF 2 SHEETS STA. TO STA.

F.A.I. RTE.	SECTION	COUNTY	TOTAL SHEETS	SHEET NO.
90/94/290	2013-007R	COOK	317	112
CONTRACT NO. 60W25				
ILLINOIS FED. AID PROJECT				