


THEORETICAL ELEVATION AT FRONT FACE OF WEST WINGWALL PARAPET AND APPROACH SIDEWALK
(Looking north)

FRONT FACE OF WEST WINGWALL PARAPET

Location	Station	Offset	Theoretical Grade Elevations
W.P. 1	3605+78.21	-28.92	595.70
A	3605+88.21	-28.92	595.32
W.P. 2	3605+88.86	-28.92	595.29
W.P. 3	3605+95.00	-28.92	595.00
B	3605+98.24	-29.31	594.78
W.P. 4	3606+01.31	-30.48	594.56

FRONT FACE OF WEST BRIDGE & APPROACH SIDEWALK

Location	Station	Offset	Theoretical Grade Elevations
S. End North Appr. Slab	3605+77.56	-19.00	595.07
A	3605+87.56	-19.00	594.68
B	3605+97.56	-19.00	594.35
☉ Jt. N. End North Appr. Slab	3606+00.56	-19.00	594.25

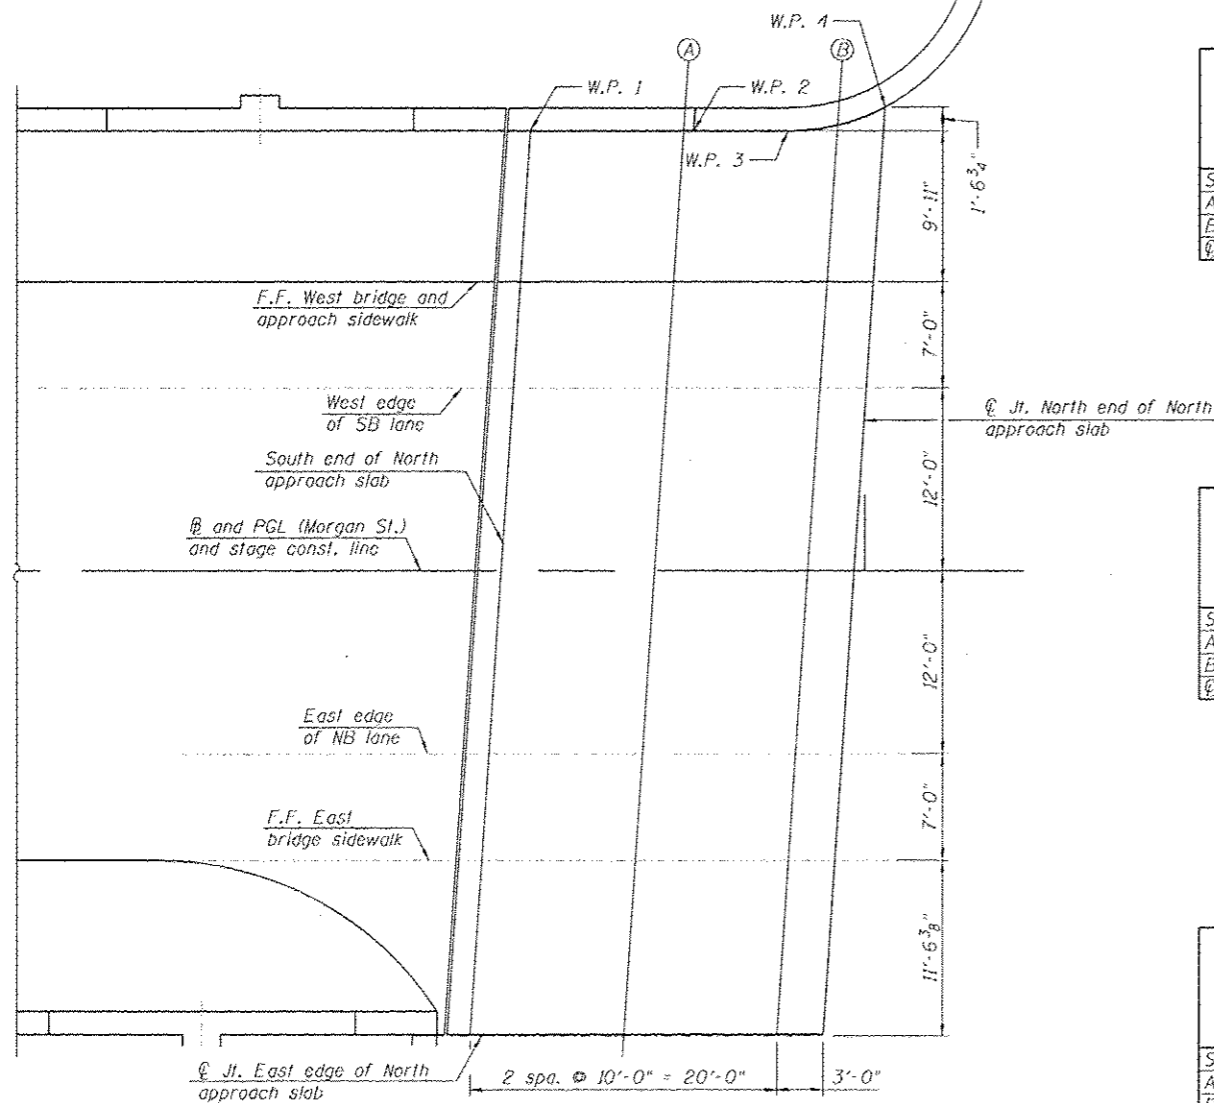

PLAN

WEST EDGE OF SB LANE

Location	Station	Offset	Theoretical Grade Elevations
S. End North Appr. Slab	3605+77.10	-12.00	595.20
A	3605+87.10	-12.00	594.81
B	3605+97.10	-12.00	594.47
☉ Jt. N. End North Appr. Slab	3606+00.10	-12.00	594.38

☉ AND PGL (MORGAN ST.) AND STAGE CONST. LINE

Location	Station	Offset	Theoretical Grade Elevations
S. End North Appr. Slab	3605+76.31	0.00	595.42
A	3605+86.31	0.00	595.03
B	3605+96.31	0.00	594.68
☉ Jt. N. End North Appr. Slab	3605+99.31	0.00	594.59

EAST EDGE OF NB LANE

Location	Station	Offset	Theoretical Grade Elevations
S. End North Appr. Slab	3605+75.53	12.00	595.26
A	3605+85.53	12.00	594.87
B	3605+95.53	12.00	594.52
☉ Jt. N. End North Appr. Slab	3605+98.53	12.00	594.43

FRONT FACE OF EAST BRIDGE SIDEWALK

Location	Station	Offset	Theoretical Grade Elevations
S. End North Appr. Slab	3605+75.07	19.00	595.17
A	3605+85.07	19.00	594.78
B	3605+95.07	19.00	594.43
☉ Jt. N. End North Appr. Slab	3605+98.07	19.00	594.33

☉ JT. EAST EDGE OF NORTH APPROACH SLAB

Location	Station	Offset	Theoretical Grade Elevations
S. End North Appr. Slab	3605+74.31	30.53	595.02
A	3605+84.31	30.53	594.62
B	3605+94.31	30.53	594.27
☉ Jt. N. End North Appr. Slab	3605+97.31	30.53	594.17

Entire sheet revised

HBM
ENGINEERING GROUP, LLC
CONSULTING & DESIGN
INSPECTION & TESTING
RESEARCH & TESTING

4415 WEST HARRISON ST.
SUITE 231
MILLSTOCK, IL 60162
PHONE: (708) 236-0900
FAX: (708) 236-0901

RIG1789-68W25-515-NorthAppr-SideRoad.dgn
USER NAME: willmardoun
PLOT SCALE: 6/8/8000 1" = 100'
PLOT DATE: 7/15/2013

DESIGNED - MI, LAB
DRAWN - LAB
CHECKED - MAI, MI, JJS
DATE - 6/17/2013

REVISED - 07/19/2013 MI, LAB
REVISED -
REVISED -
REVISED -

**STATE OF ILLINOIS
DEPARTMENT OF TRANSPORTATION**

**TOP OF NORTH APPROACH SLAB ELEVATIONS
STRUCTURE NO. 016-1709**

F.A.I. RTE.	SECTION	COUNTY	TOTAL SHEETS	SHEET NO.
90/94/290	2013-007R	COOK	337	159
CONTRACT NO. 60W25			ILLINOIS/FEH. AID PROJECT	

SCALE: SHEET 51-15 OF 51 SHEETS STA. TO STA.