


FILE PATH = p:\388035\p\m\l\escom\l\l\local\p\AECOM\0\Documents\01_Americas\Transportation\60269938_Circle\Phase_1\1000_CAD\005_Roadway\Sheets\60W25-Sht-Staging1-02

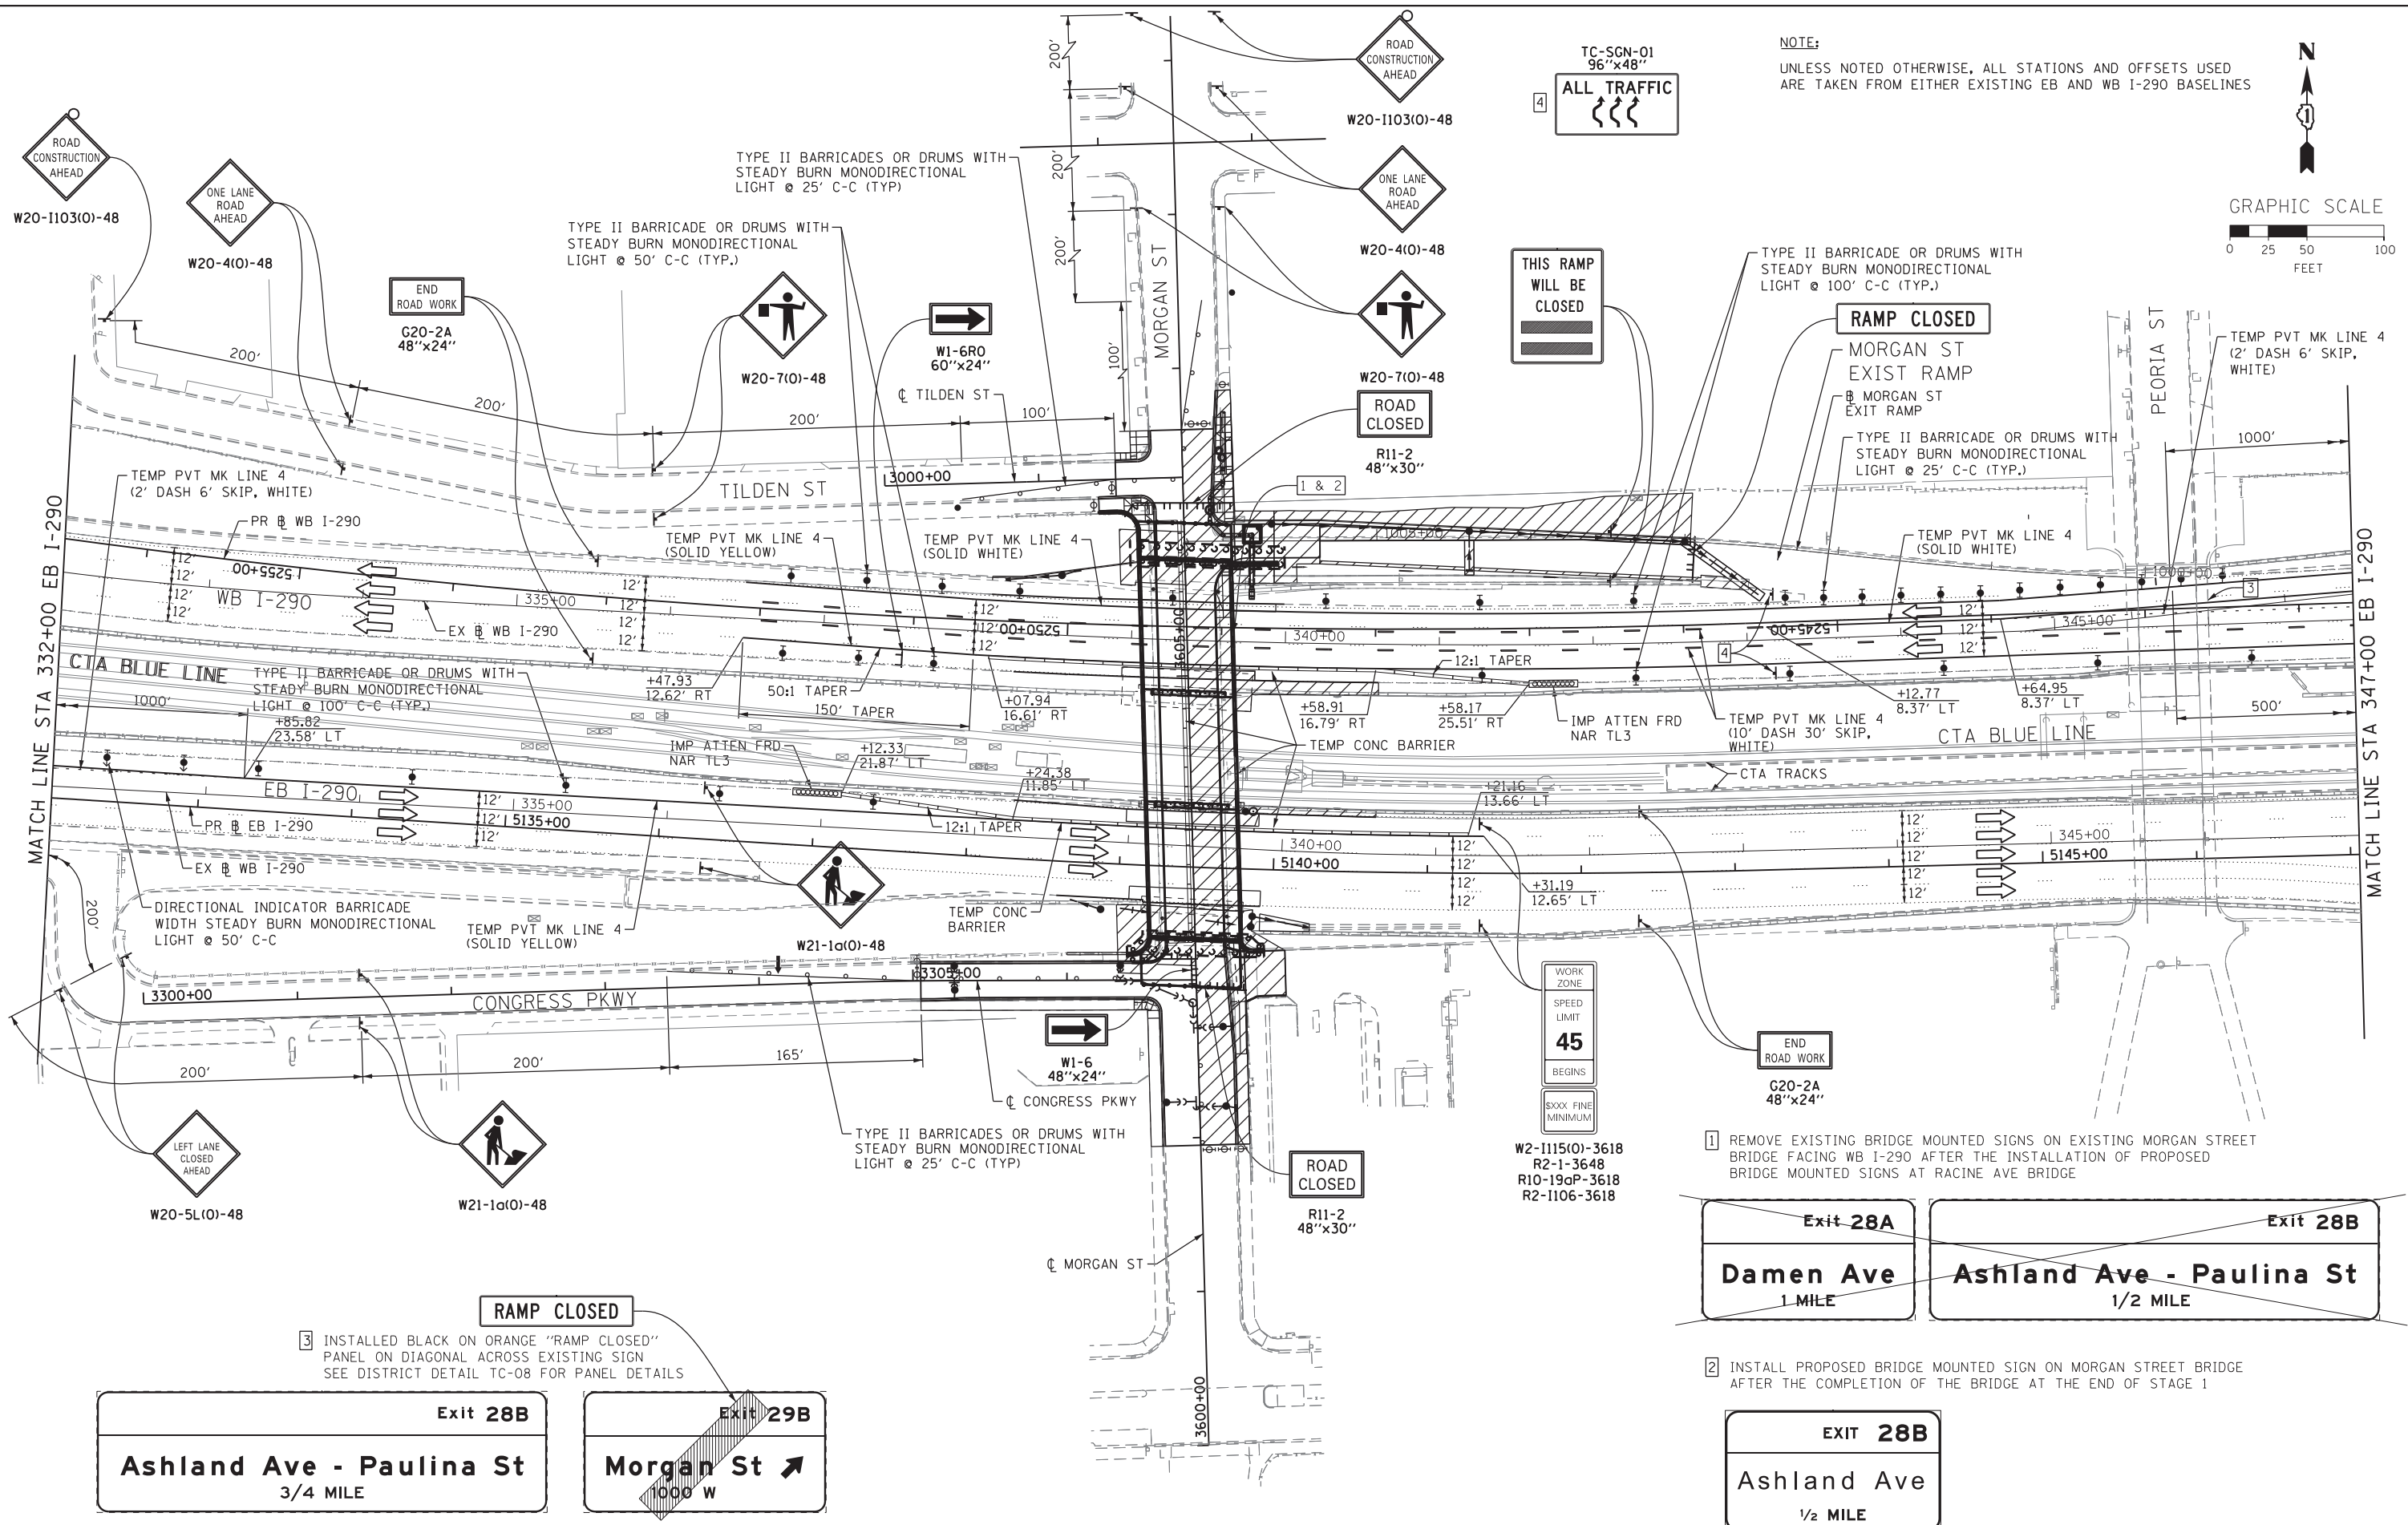

NOTE:
UNLESS NOTED OTHERWISE, ALL STATIONS AND OFFSETS USED ARE TAKEN FROM EITHER EXISTING EB AND WB I-290 BASELINES

GRAPHIC SCALE
0 25 50 100 FEET

3 INSTALLED BLACK ON ORANGE "RAMP CLOSED" PANEL ON DIAGONAL ACROSS EXISTING SIGN SEE DISTRICT DETAIL TC-08 FOR PANEL DETAILS

1 REMOVE EXISTING BRIDGE MOUNTED SIGNS ON EXISTING MORGAN STREET BRIDGE FACING WB I-290 AFTER THE INSTALLATION OF PROPOSED BRIDGE MOUNTED SIGNS AT RACINE AVE BRIDGE

2 INSTALL PROPOSED BRIDGE MOUNTED SIGN ON MORGAN STREET BRIDGE AFTER THE COMPLETION OF THE BRIDGE AT THE END OF STAGE 1

Exit 28B
Ashland Ave - Paulina St
3/4 MILE

Exit 29B
Morgan St
1000 W

Exit 28A
Damen Ave
1 MILE

Exit 28B
Ashland Ave - Paulina St
1/2 MILE

EXIT 28B
Ashland Ave
1/2 MILE



D160W25-Sht-Staging1-02
USER NAME = potelp2
PLOT SCALE = 50.0000' / in.
PLOT DATE = 6/11/2013

DESIGNED - OPS
DRAWN - PHP
CHECKED - DBM
DATE - 6/17/2013

REVISED -
REVISED -
REVISED -
REVISED -

STATE OF ILLINOIS
DEPARTMENT OF TRANSPORTATION

SUGGESTED STAGES OF CONSTRUCTION AND TRAFFIC CONTROL
STAGE 1
SCALE: 1" = 50' SHEET 2 OF 7 SHEETS STA. TO STA.

F.A.I. RTE.	SECTION	COUNTY	TOTAL SHEETS	SHEET NO.
90/94/290	2013-007R	COOK	317	57
CONTRACT NO. 60W25				
ILLINOIS FED. AID PROJECT				