



NOTE:  
UNLESS NOTED OTHERWISE, ALL STATIONS AND OFFSETS USED  
ARE TAKEN FROM EITHER EXISTING EB AND WB I-290 BASELINES

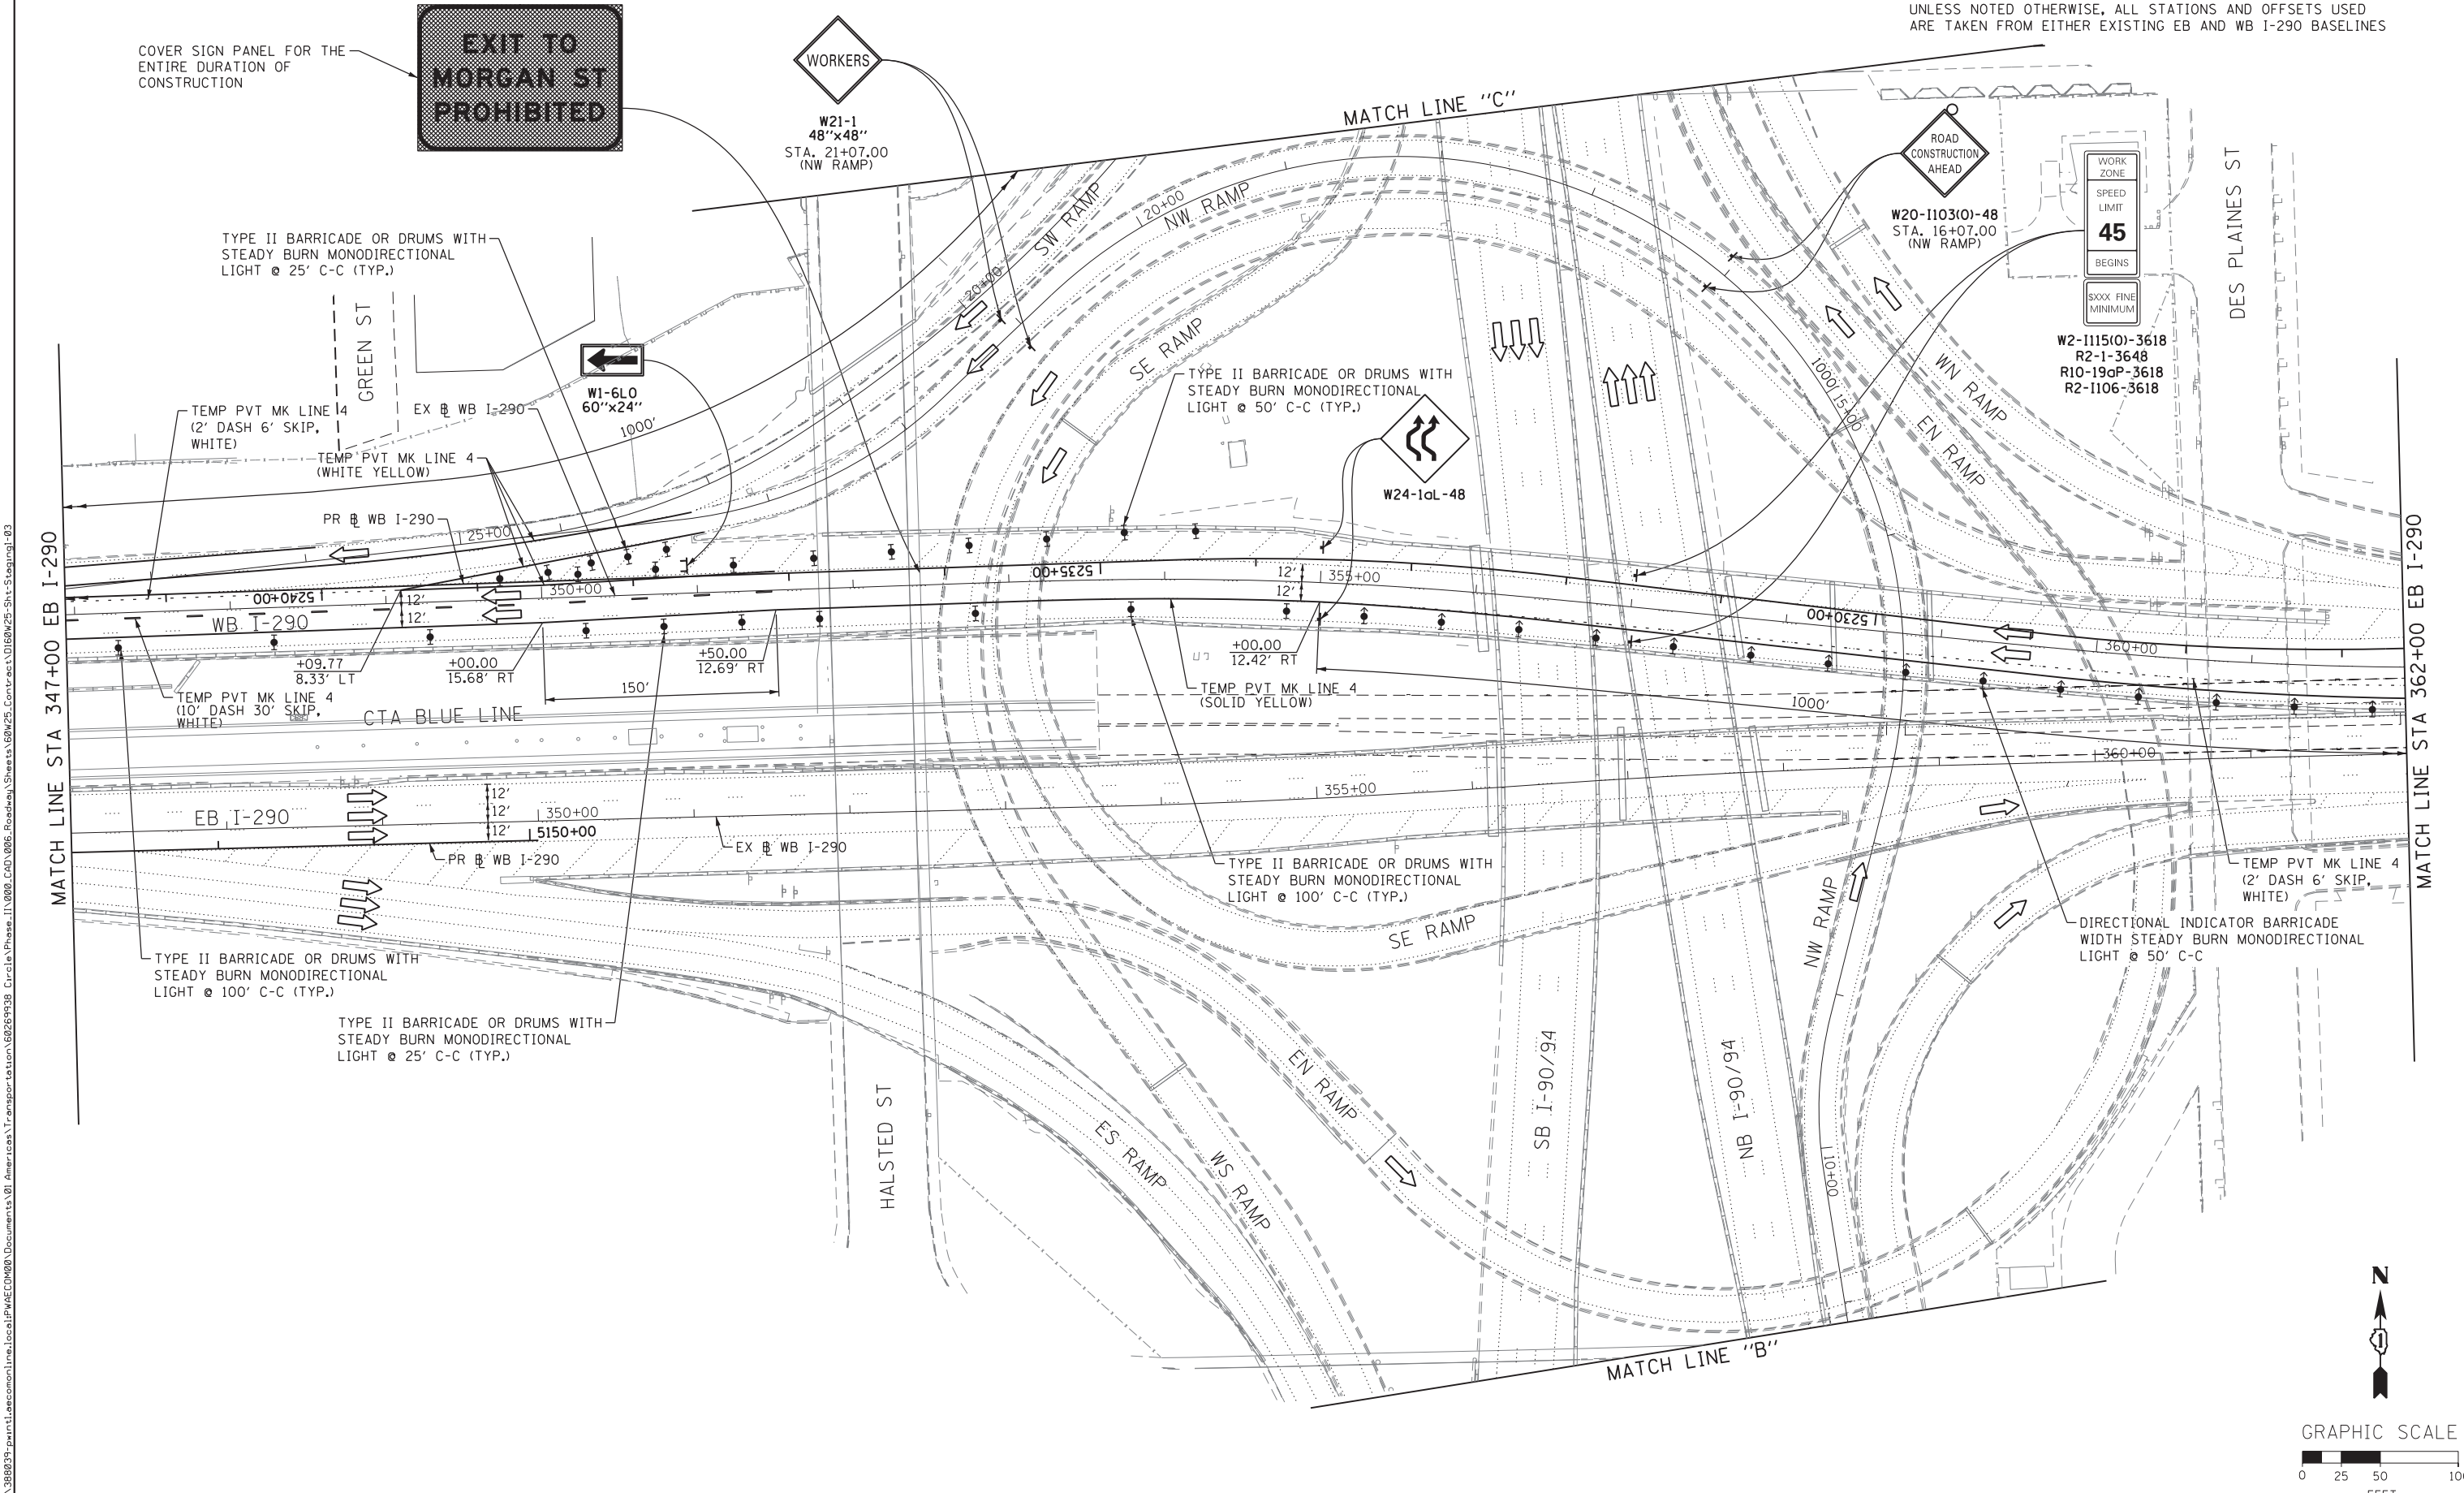

FILE PATH = ...\388035-...-part1-...-Documents\01\_Americas\Transportation\60269938\_Circle\Phase 1\000\_CAD\006\_Roadway\Sheets\60W25-Sht-Staging1-03

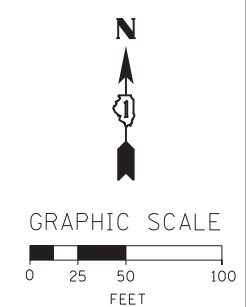

D160W25-Sht-Staging1-03  
USER NAME = potelp2  
PLOT SCALE = 50.0000' / in.  
PLOT DATE = 6/11/2013

DESIGNED - OPS	REVISED -
DRAWN - PHP	REVISED -
CHECKED - DBM	REVISED -
DATE - 6/17/2013	REVISED -

**STATE OF ILLINOIS  
DEPARTMENT OF TRANSPORTATION**

**SUGGESTED STAGES OF CONSTRUCTION AND TRAFFIC CONTROL**  
**STAGE 1**  
SCALE: 1" = 50' SHEET 3 OF 7 SHEETS STA. TO STA.

F.A.I. RTE.	SECTION	COUNTY	TOTAL SHEETS	SHEET NO.
90/94/290	2013-007R	COOK	317	58
CONTRACT NO. 60W25				
ILLINOIS FED. AID PROJECT				