


SIGNING NOTES

1. SEE SIGN SCHEDULE FOR SIGN PANEL AND MOUNTING INFORMATION.
2. BEFORE BEGINNING ANY WORK, THE CONTRACTOR SHALL RECORD AND RETAIN ALL EXISTING SIGN INFORMATION FOR FUTURE REFERENCE. EXACT LOCATIONS OF ALL SIGNS SHALL BE DIRECTED BY THE ENGINEER.

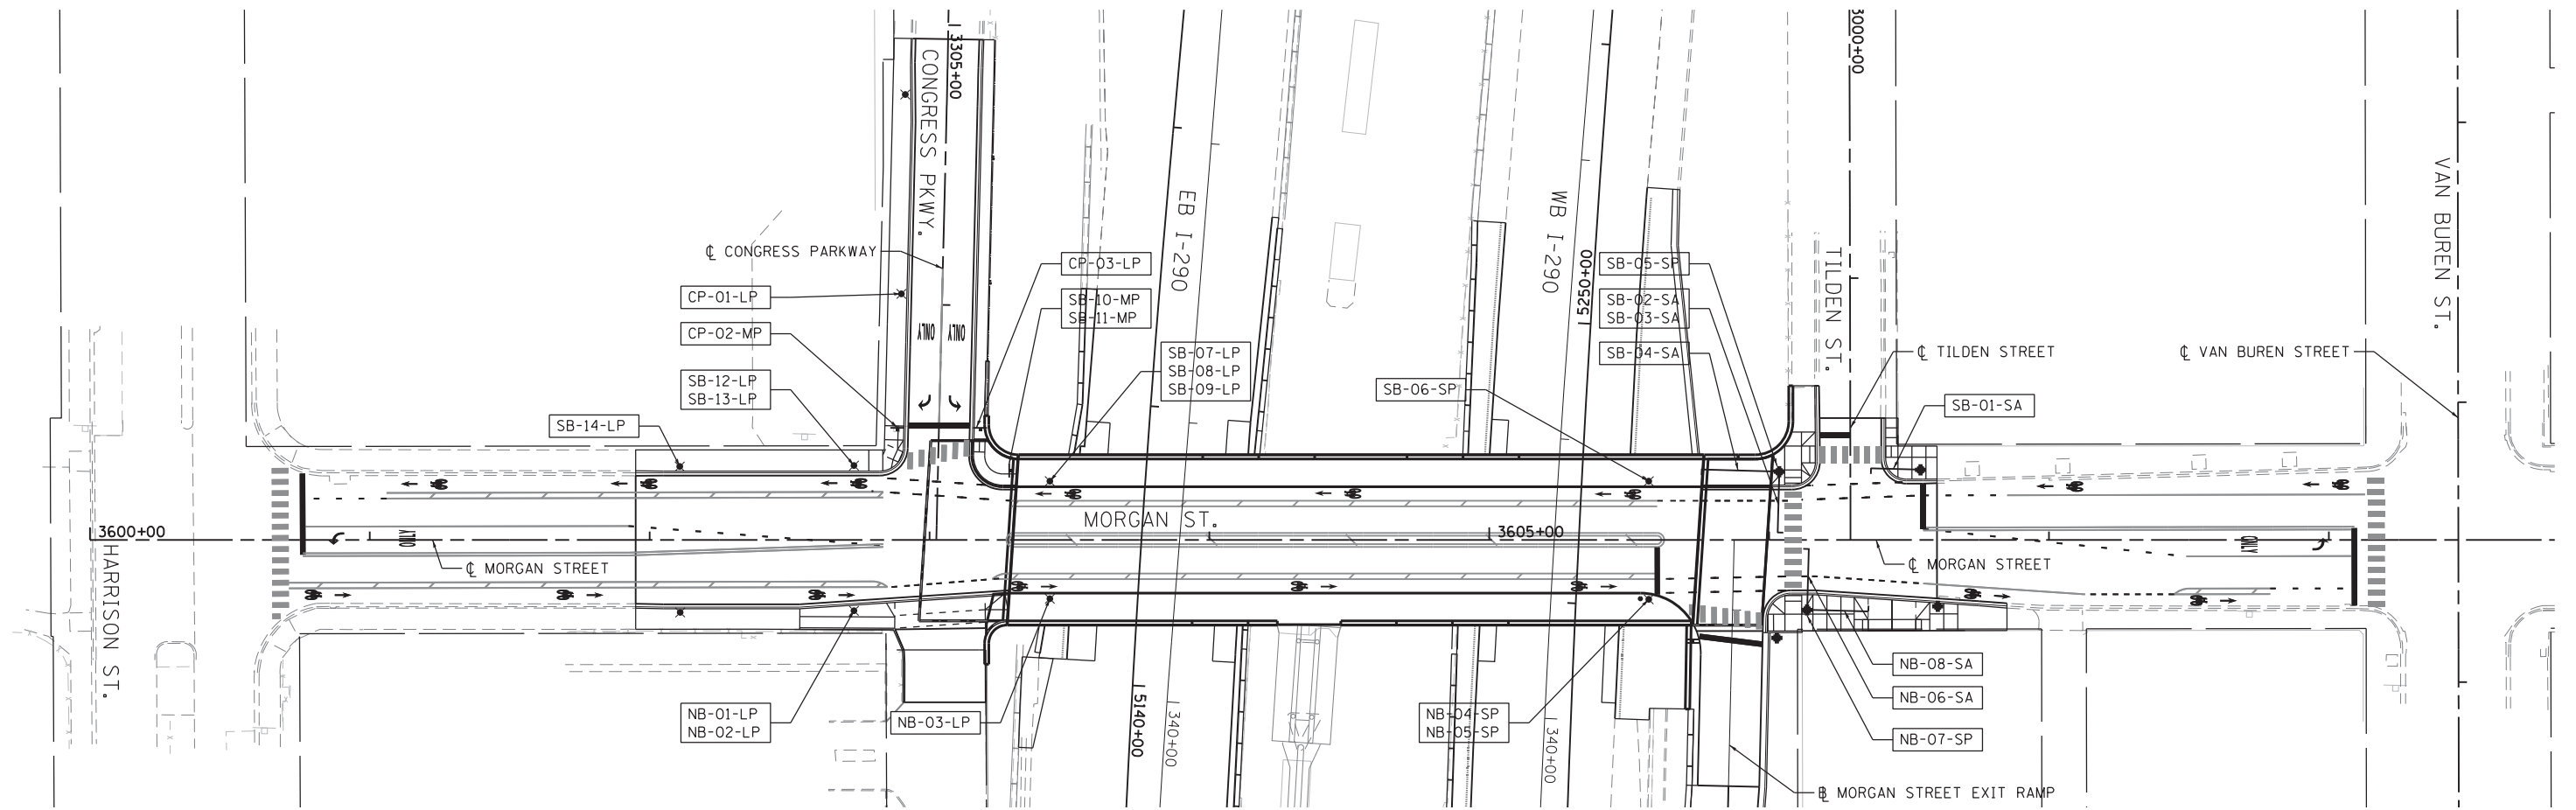

SIGN NUMBERING CODE EXAMPLE

DIRECTION OF TRAFFIC	NB-03-LP	MOUNTING TYPE
NB - NORTHBOUND MORGAN ST.		MP - METAL POST
SB - SOUTHBOUND MORGAN ST.		TS - TELESCOPING STEEL
WB - WESTBOUND I-290		RR - REMOVE AND REPLACE
EB - EASTBOUND I-290		LP - LIGHT POLE BANDING
CP - CONGRESS PARKWAY		SP - SIGNAL POLE BANDING
MX - MORGAN ST. EXIT RAMP		SA - SIGNAL POLE MAST ARM
		BM - BRIDGE MOUNTED
SIGN PANEL NUMBER		

GRAPHIC SCALE



FILE PATH = p:\388035-p\m\lecomon\me\local\p\AECOM\0\Documents\01_Americas\Transportation\62629938_Circle\Phase_1\1000_CAD\006_Roadway\Sheets\60W25_Contract\0160W25-sht-Pmk-Sign-01a



DI60W25-sht-Pmk-Sign-01a
 USER NAME = chitua
 PLOT SCALE = 30.0000' / in.
 PLOT DATE = 6/14/2013

DESIGNED - BMC	REVISED -
DRAWN - BMC	REVISED -
CHECKED - AFC	REVISED -
DATE - 6/17/2013	REVISED -

**STATE OF ILLINOIS
DEPARTMENT OF TRANSPORTATION**

**SIGNING PLANS
LOCAL ROADS**

SCALE: 1" = 30' SHEET 1 OF 3 SHEETS STA. TO STA.

F.A.I. RTE.	SECTION	COUNTY	TOTAL SHEETS	SHEET NO.
90/94/290	2013-007R	COOK	317	111
CONTRACT NO. 60W25				
ILLINOIS FED. AID PROJECT				