



SIGNING NOTES

1. SEE SIGN SCHEDULE FOR SIGN PANEL AND MOUNTING INFORMATION.
2. BEFORE BEGINNING ANY WORK, THE CONTRACTOR SHALL RECORD AND RETAIN ALL EXISTING SIGN INFORMATION FOR FUTURE REFERENCE. EXACT LOCATIONS OF ALL SIGNS SHALL BE DIRECTED BY THE ENGINEER.

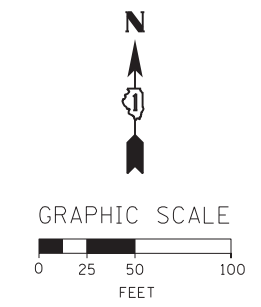

EXIT 28B
Ashland Ave
1/2 MILE

WB-03-BM
STA. 339+64.50

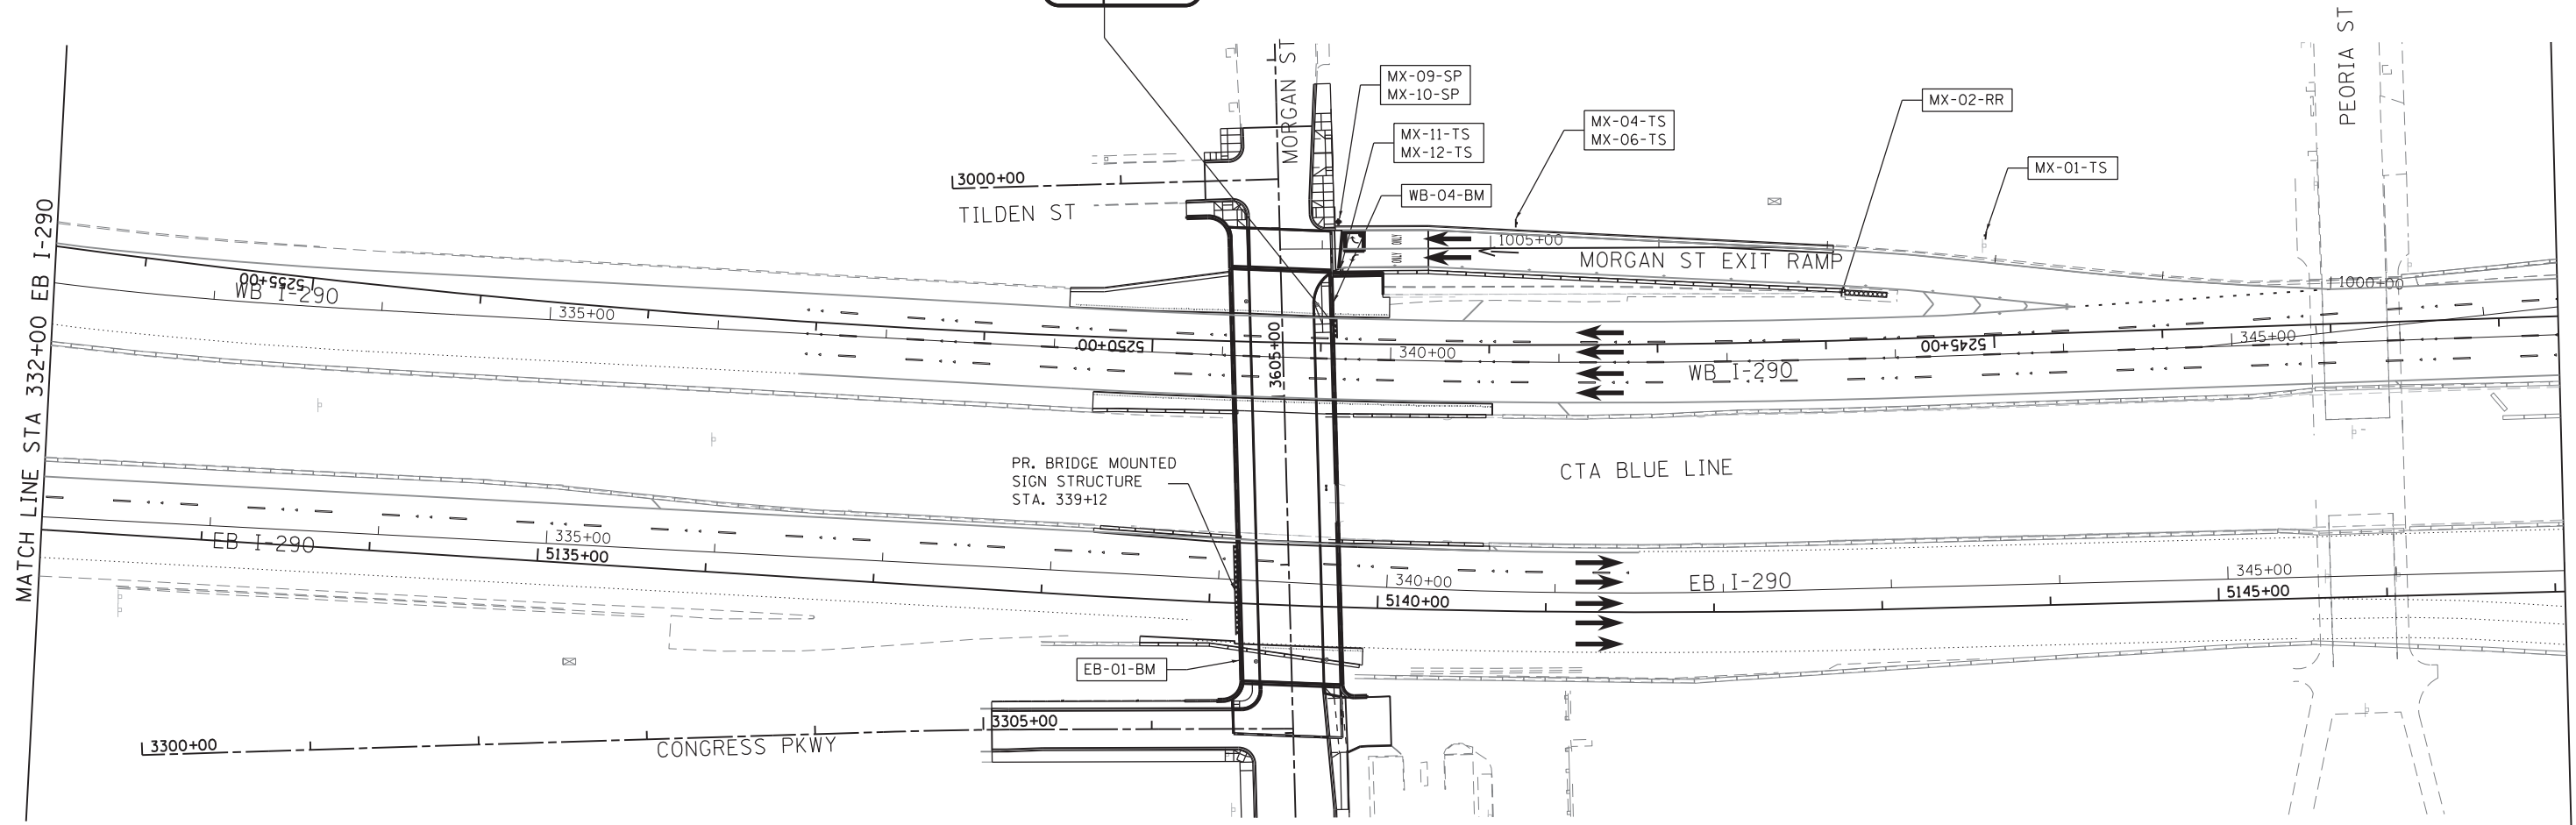

PR. BRIDGE MOUNTED
SIGN STRUCTURE
STA. 339+12

CTA BLUE LINE

**SIGN NUMBERING CODE
EXAMPLE**

DIRECTION OF TRAFFIC	NB-03-LP	MOUNTING TYPE
NB - NORTHBOUND MORGAN ST.		MP - METAL POST
SB - SOUTHBOUND MORGAN ST.		TS - TELESCOPING STEEL
WB - WESTBOUND I-290		RR - REMOVE AND REPLACE
EB - EASTBOUND I-290		LP - LIGHT POLE BANDING
CP - CONGRESS PARKWAY		SP - SIGNAL POLE BANDING
MX - MORGAN ST. EXIT RAMP		SA - SIGNAL POLE MAST ARM
		BM - BRIDGE MOUNTED
SIGN PANEL NUMBER		

FILE PATH = ...



DI60W25-sht-Pmk-Sign-03a
USER NAME = chitua
PLOT SCALE = 50.0000' / in.
PLOT DATE = 6/14/2013

DESIGNED - BMC	REVISED -
DRAWN - BMC	REVISED -
CHECKED - AFC	REVISED -
DATE - 6/17/2013	REVISED -

**STATE OF ILLINOIS
DEPARTMENT OF TRANSPORTATION**

**SIGNING PLANS
INTERSTATE AND RAMPS**

SCALE: 1" = 50' SHEET 3 OF 3 SHEETS STA. TO STA.

F.A.I. RTE.	SECTION	COUNTY	TOTAL SHEETS	SHEET NO.
90/94/290	2013-007R	COOK	317	111B
CONTRACT NO. 60W25				
ILLINOIS FED. AID PROJECT				