



FILE PATH = p:\388035\pmt\escomon\me\local\p\AECD\00\Documents\01_Americas\Transportation\62629938_Circle\Phase_1\1000_CAD\006_Roadway_Sheets\60W25_sht-Pmk-Sign-06

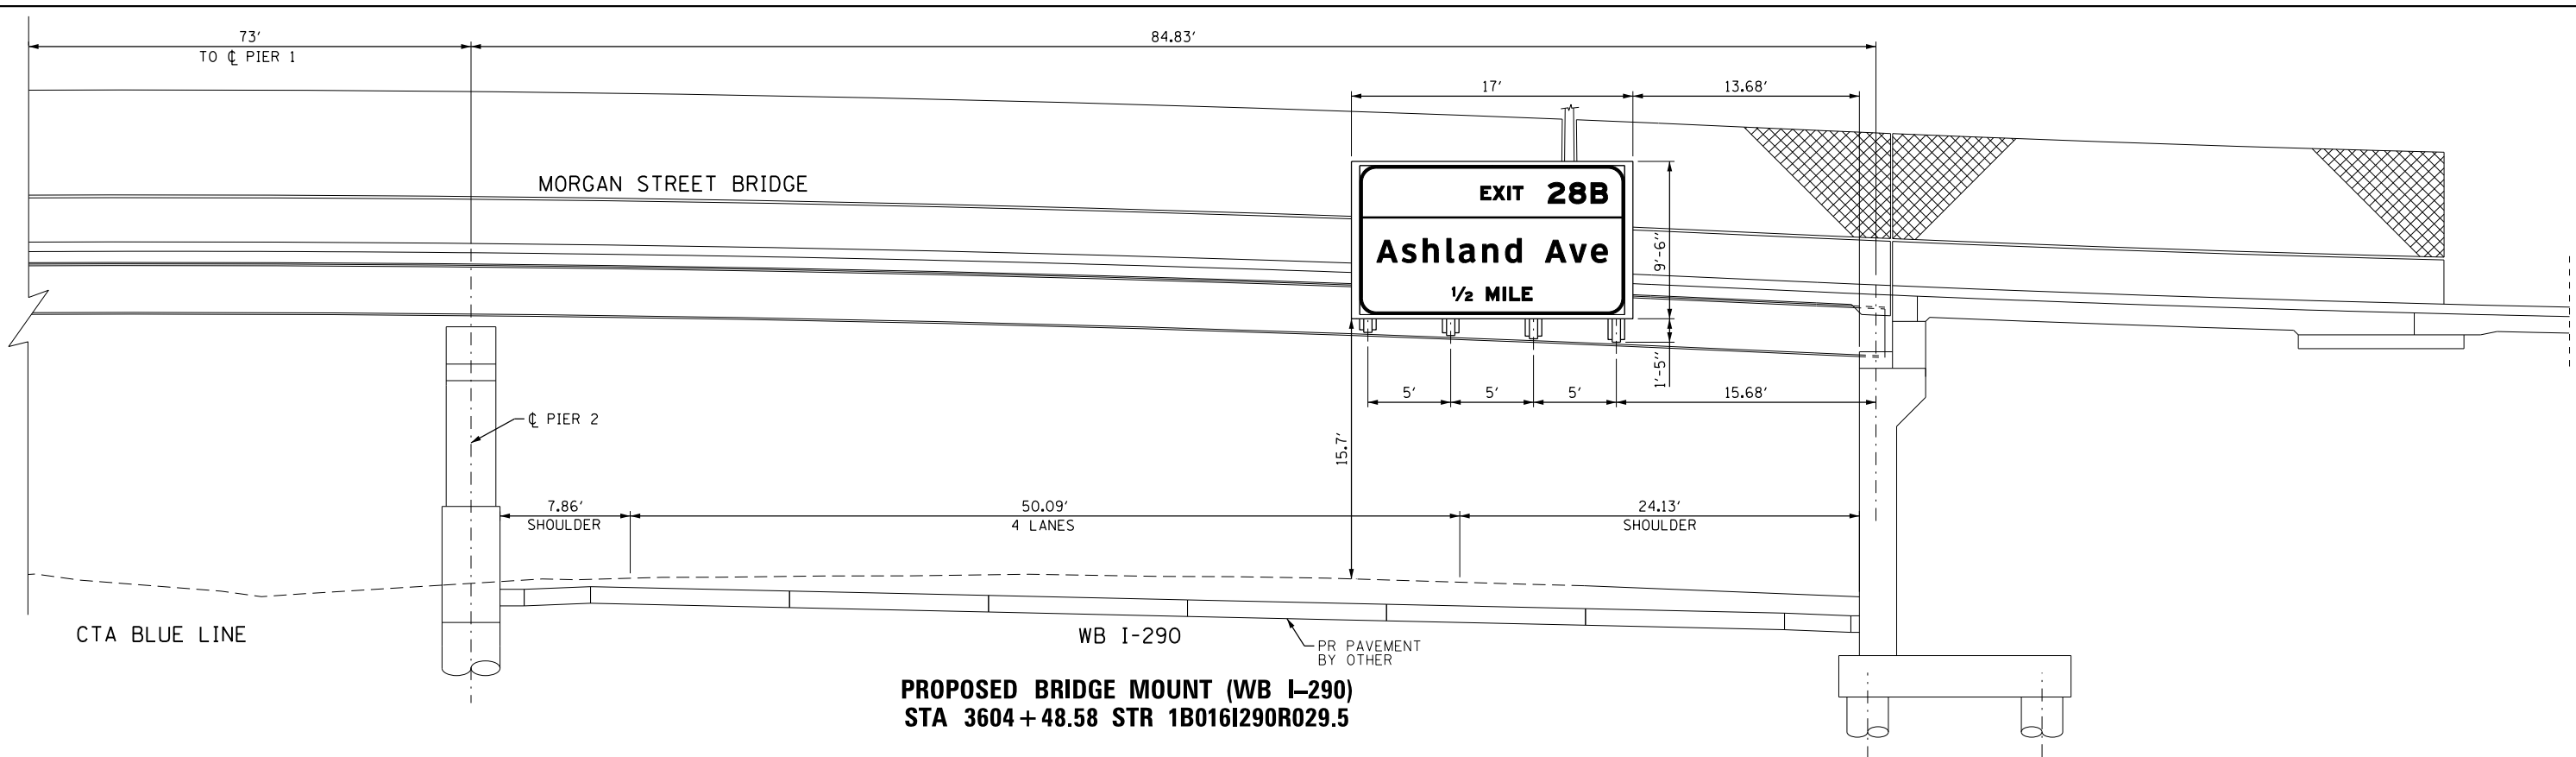

PROPOSED BRIDGE MOUNT (WB I-290)
STA 3604 + 48.58 STR 1B016I290R029.5

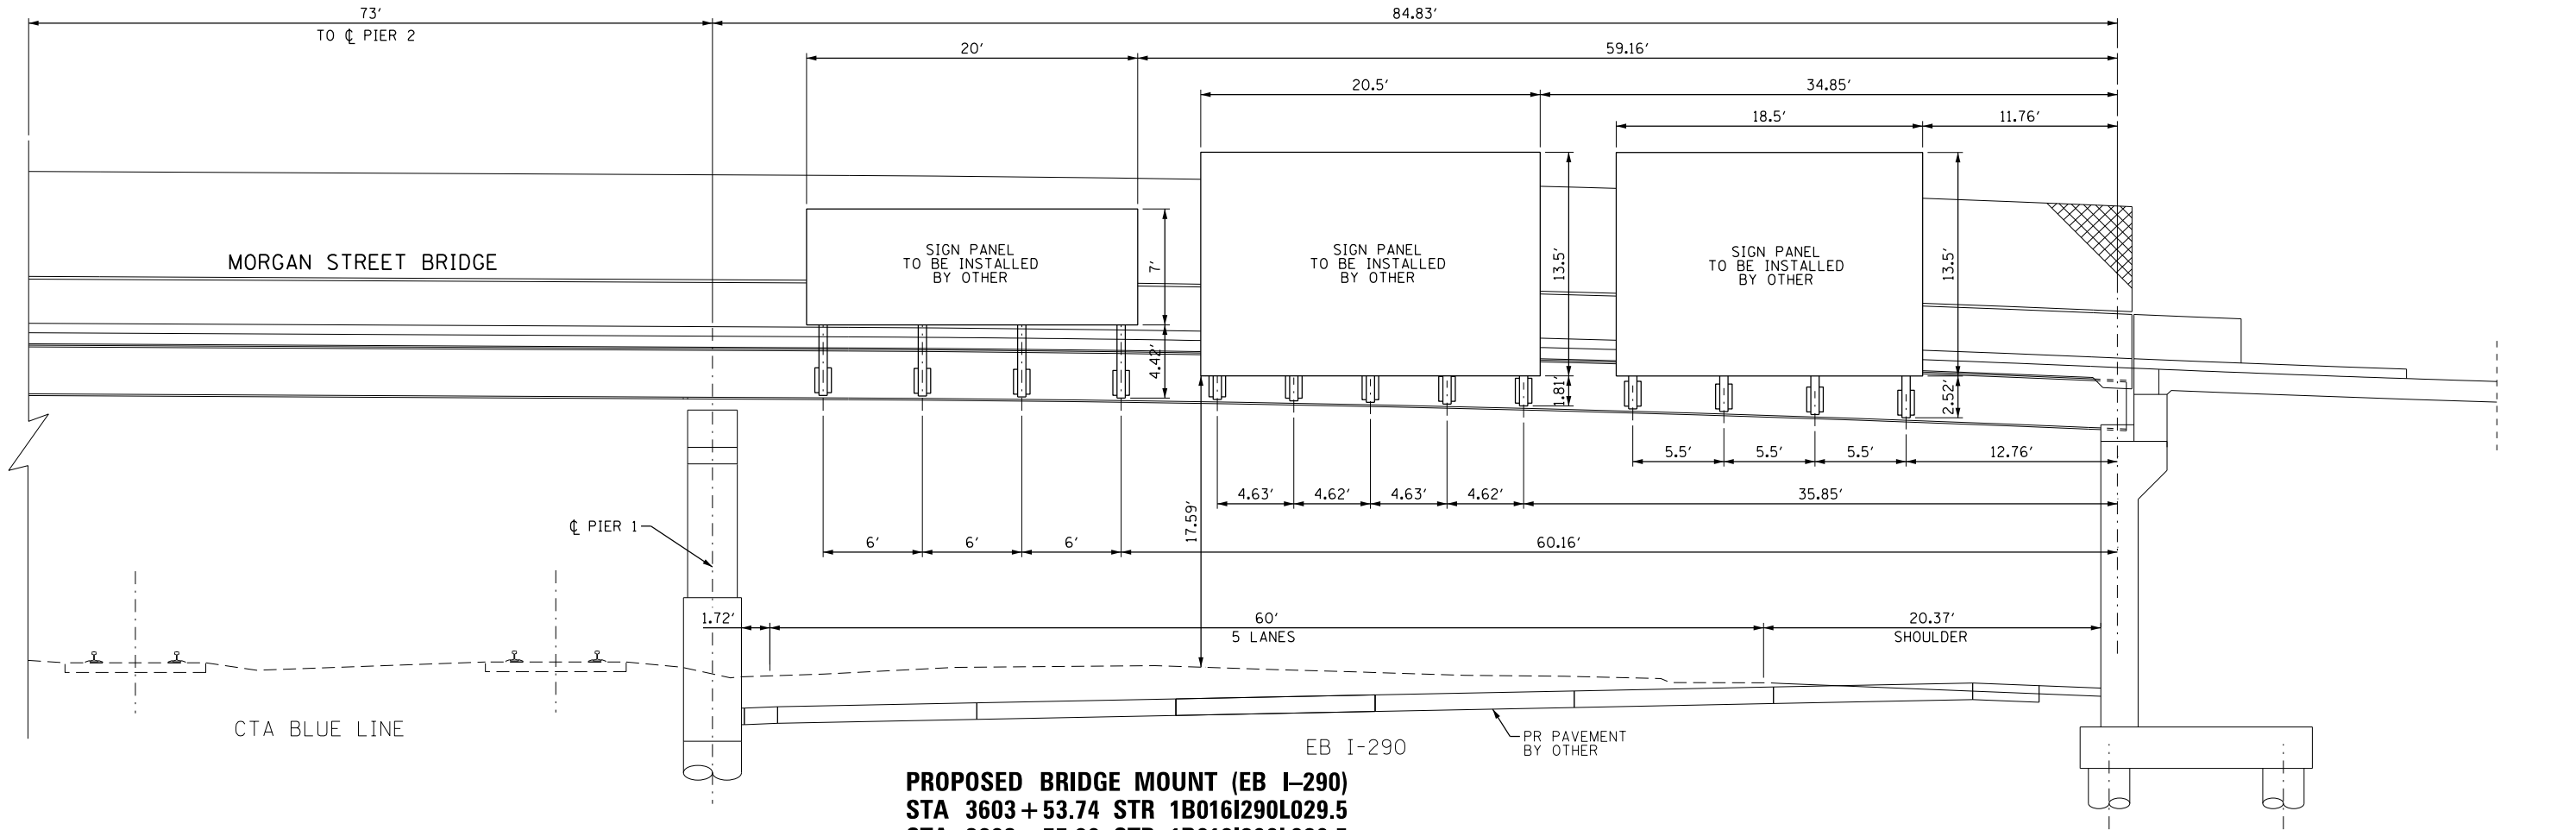

PROPOSED BRIDGE MOUNT (EB I-290)
STA 3603 + 53.74 STR 1B016I290L029.5
STA 3603 + 77.80 STR 1B016I290L029.5
STA 3604 + 01.86 STR 1B016I290L029.5



D160W25-sht-Pmk-Sign-06
 USER NAME = moronik
 PLOT SCALE = 5.0000' / in.
 PLOT DATE = 5/15/2013

DESIGNED - BMC
 DRAWN - BMC
 CHECKED - AFC
 DATE - 5/14/2013

REVISED -
 REVISED -
 REVISED -
 REVISED -

STATE OF ILLINOIS
 DEPARTMENT OF TRANSPORTATION

OVERHEAD SIGN STRUCTURES
 SIGN PANEL PLACEMENT

SCALE: 1" = 5' SHEET 1 OF 2 SHEETS STA. TO STA.

F.A.I. RTE.	SECTION	COUNTY	TOTAL SHEETS	SHEET NO.
90/94/290	2013-007R	COOK	317	112
CONTRACT NO. 60W25				
ILLINOIS FED. AID PROJECT				