



ELEVATION
(Looking West)

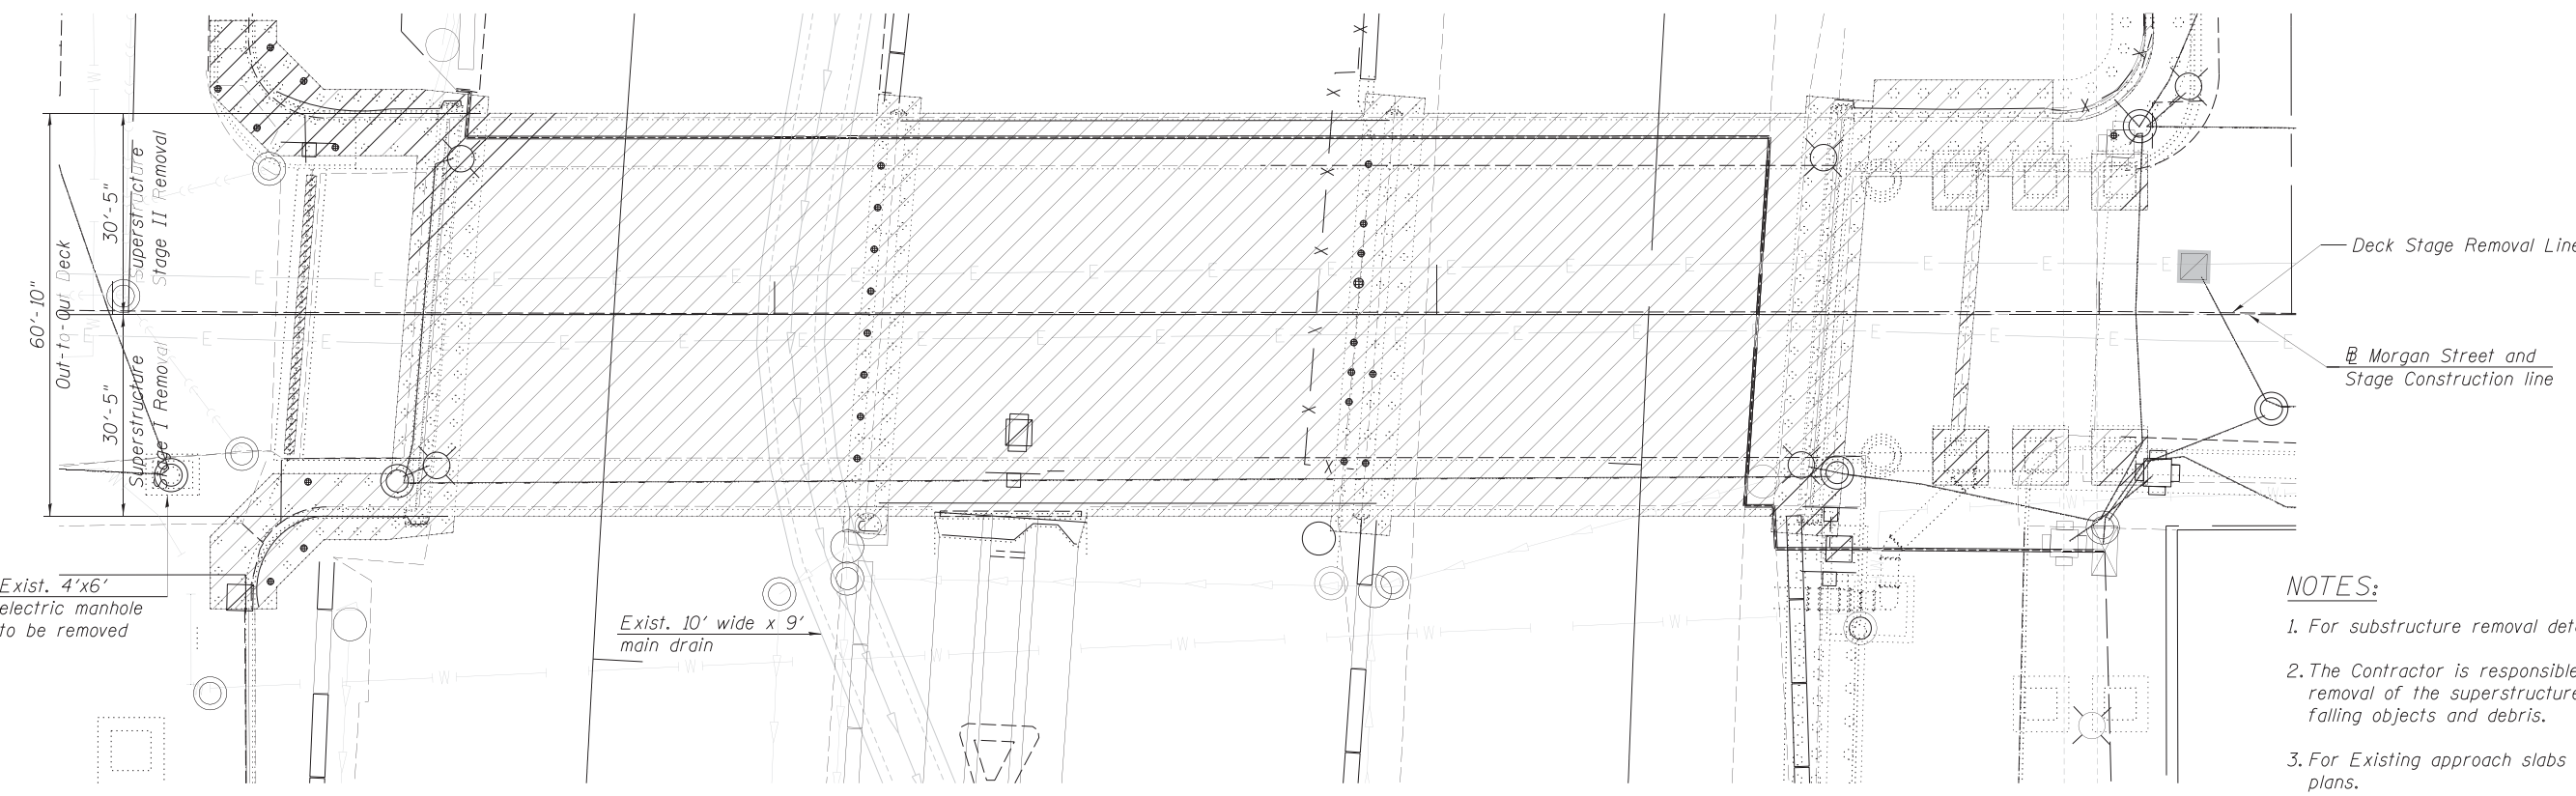

PLAN

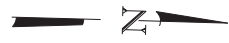

NOTES:

1. For substructure removal details see sheets S1-107 & S1-108.
2. The Contractor is responsible to protect the tracks during removal of the superstructure and substructure elements falling objects and debris.
3. For Existing approach slabs removal quantities, see Roadway plans.

LEGEND:

- Removal Area
- Pile Extraction

BILL OF MATERIAL

ITEM	UNIT	TOTAL
Removal of Existing Structures No. 1	Each	1
Protective Shield	Sq Yd	1,895
Pile Extraction	Each	26

FILE PATH = C:\Users\will.mardouss\Desktop\Morgan\0161709-60W25-S06-Removal.dgn

HBM
ENGINEERING GROUP, LLC.
CONSULTING & DESIGN
INSPECTION & RATING
RESEARCH & TESTING

4415 WEST HARRISON ST.
SUITE 231
HILLSDALE, IL 60162
PHONE: (708) 236-0900
FAX: (708) 236-0901

0161709-60W25-S06-Removal.dgn
USER NAME = will.mardouss
PLOT SCALE = 1/4" = 1'-0"
PLOT DATE = 6/14/2013

DESIGNED - MI, MAF, JMG
DRAWN - JJS, JMG
CHECKED - MAI, MI, MAF
DATE - 6/17/2013

REVISED -
REVISED -
REVISED -
REVISED -

**STATE OF ILLINOIS
DEPARTMENT OF TRANSPORTATION**

**EXISTING STRUCTURE REMOVAL PLAN AND ELEVATION
STRUCTURE NO. 016-1709**

SCALE: SHEET S1-06 OF 51 SHEETS STA. TO STA.

F.A.I. RTE.	SECTION	COUNTY	TOTAL SHEETS	SHEET NO.
90/94/290	2013-007R	COOK	317	150
ILLINOIS FED. AID PROJECT			CONTRACT NO. 60W25	