


DATE	
BY	
ORIGINAL SURVEY	
SURVEYED	
PLOTTED	
TEMPLATE	
AREAS	
CHECKED	
NO.	

DATE	
BY	
ORIGINAL SURVEY	
SURVEYED	
PLOTTED	
TEMPLATE	
AREAS	
CHECKED	
NO.	

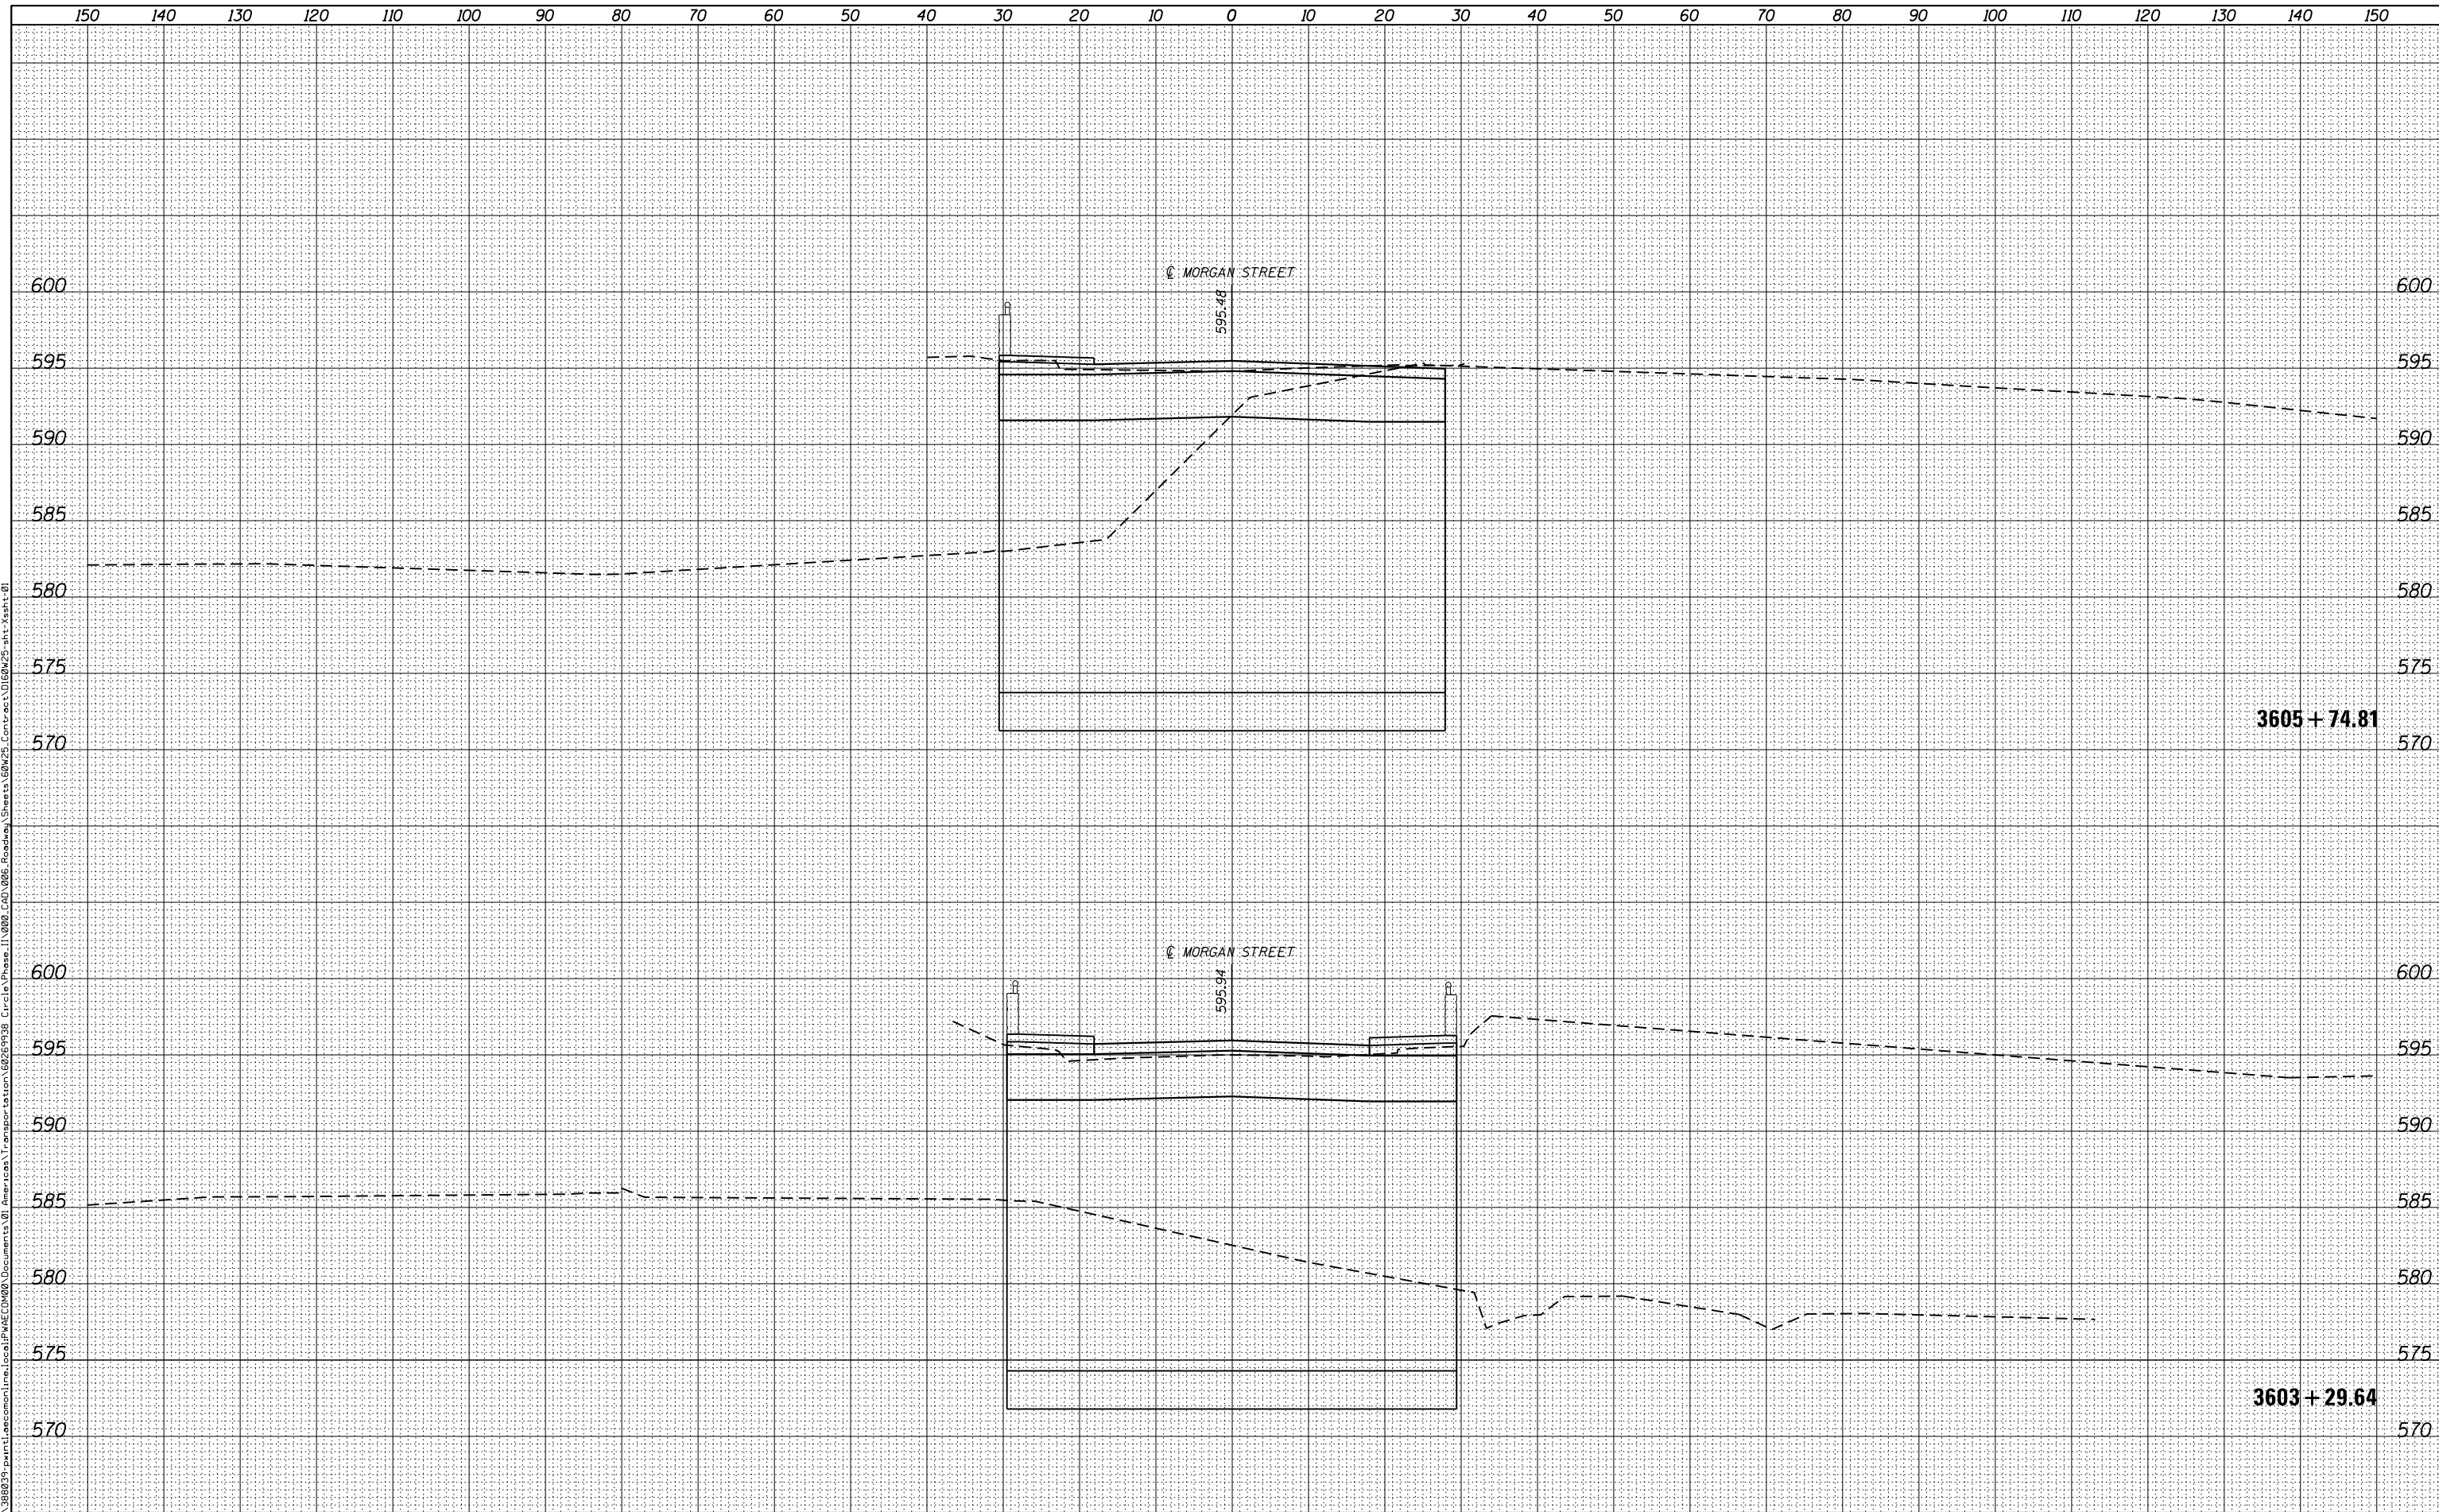

D160W25-sht-Xssht-01	DESIGNED - AFC	REVISED -
USER NAME = moronik	DRAWN - AFC	REVISED -
PLOT SCALE = 10.0000' / 1"	CHECKED - DBM	REVISED -
PLOT DATE = 5/15/2013	DATE - 5/14/2013	REVISED -

**STATE OF ILLINOIS  
DEPARTMENT OF TRANSPORTATION**

**MORGAN STREET CROSS SECTION**  
SCALE: 1:5V,1:10H SHEET 3 OF 45 SHEETS STA. 3603+29.64 TO STA. 3605+74.81

F.A.I. RTE.	SECTION	COUNTY	TOTAL SHEETS	SHEET NO.
90/94/290	2013-007R	COOK	317	275
CONTRACT NO. 60W25				
ILLINOIS FED. AID PROJECT				