


DATE	
BY	
FINISHED SURVEY	
PLOTTED	
TEMPLATE	
NOTE BOOK	
AREAS CHECKED	
NO.	

DATE	
BY	
ORIGINAL SURVEY	
PLOTTED	
TEMPLATE	
NOTE BOOK	
AREAS CHECKED	
NO.	

FILE PATH = p:\388039\print\atcomon\line\local\p\AEC\000\Documents\01\_Americas\Transportation\60269938\_Circle\Phase\_1\000\_CDD\006\_Roadway\Sheets\60W25-sht-Xsht-02

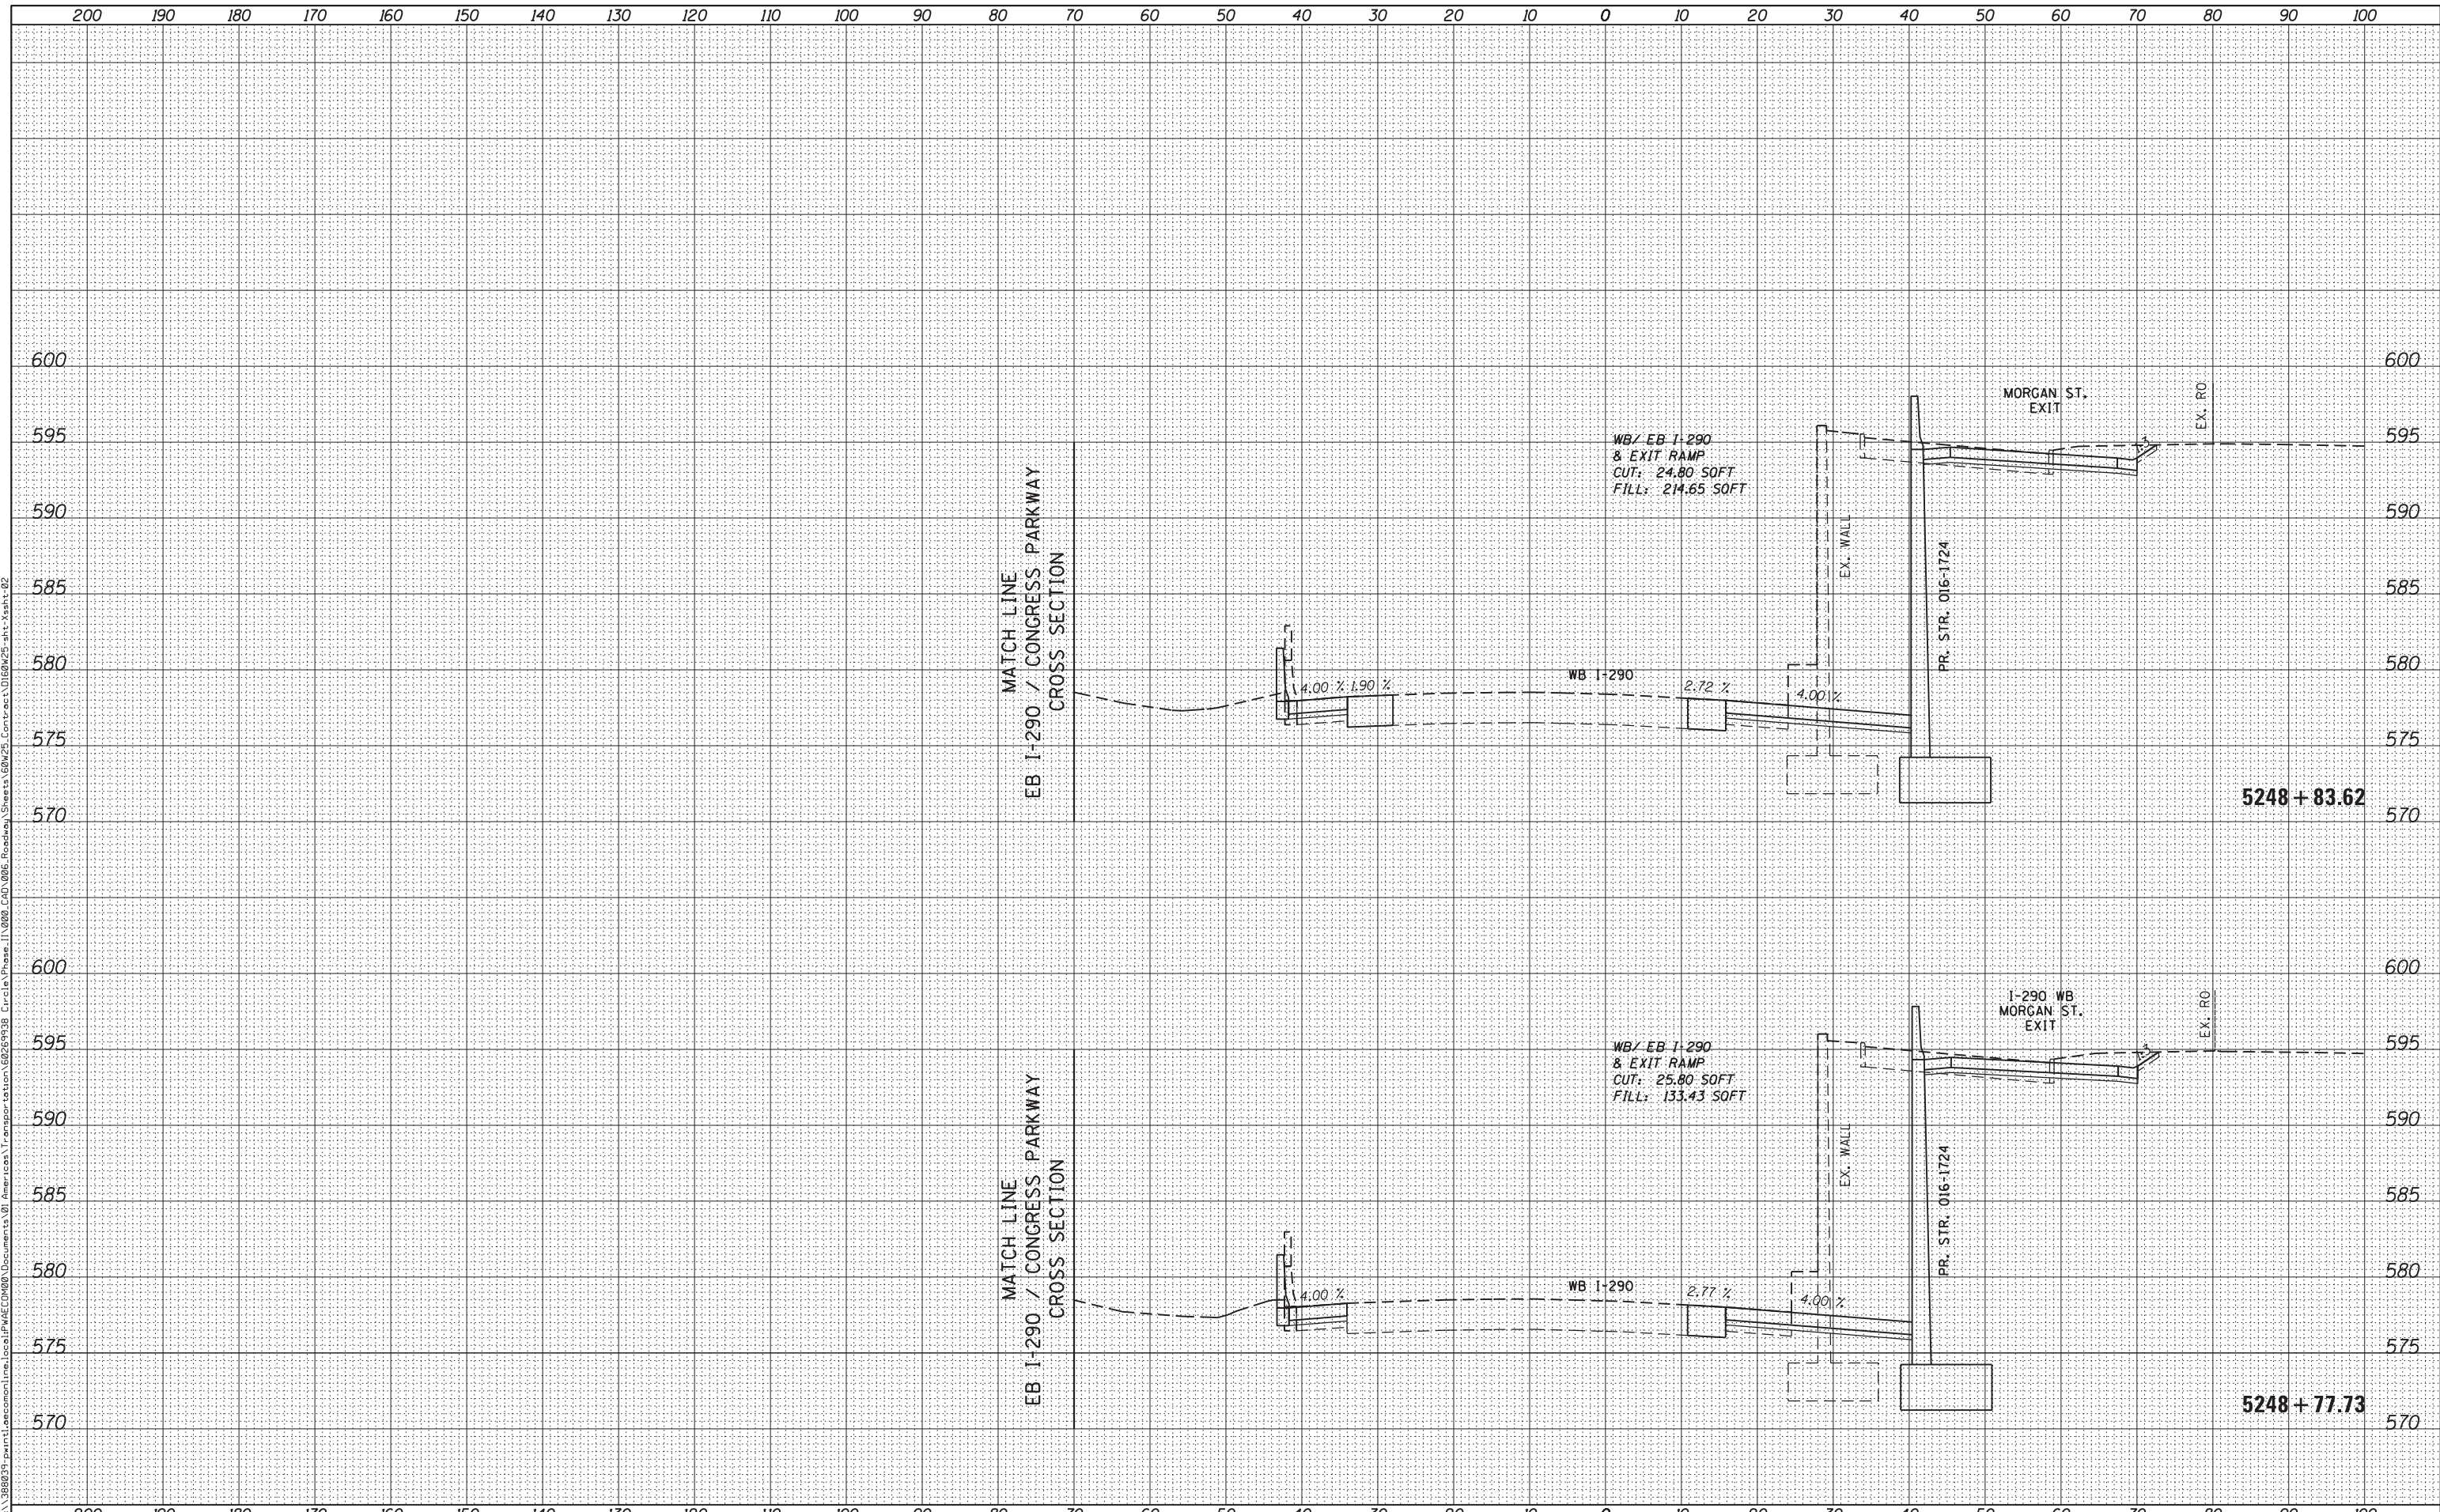

D160W25-sht-Xsht-02  
 USER NAME = pimsarno  
 PLOT SCALE = 10.0000' / in.  
 PLOT DATE = 6/14/2013

DESIGNED - AFC / KAM  
 DRAWN - AFC / KAM  
 CHECKED - DBM  
 DATE - 6/17/2013

REVISED -  
 REVISED -  
 REVISED -  
 REVISED -

STATE OF ILLINOIS  
 DEPARTMENT OF TRANSPORTATION

WB I-290 / EXIT RAMP TO MORGAN STREET CROSS SECTION

SCALE: 1:5V, 1:10H SHEET 12 OF 33 SHEETS STA. 5248+77.73 TO STA. 5248+83.62

F.A.I. RTE.	SECTION	COUNTY	TOTAL SHEETS	SHEET NO.
90/94/290	2013-007R	COOK	317	284
CONTRACT NO. 60W25			ILLINOIS FED. AID PROJECT	