


BY	DATE

ORIGINAL SURVEY	SURVEYED	BY	DATE
NOTE BOOK	PLOTTED		
	TEMPLATE		
	AREAS		
	CHECKED		

FILE PATH = p:\388039-print\ecomon\line\local\PM\EC\00\Documents\01\America's Transportation\60269938 Circle Phase II\000 CAD\006 Roadway\Sheets\60W25 Contract\0160W25-sht-Xsht-02

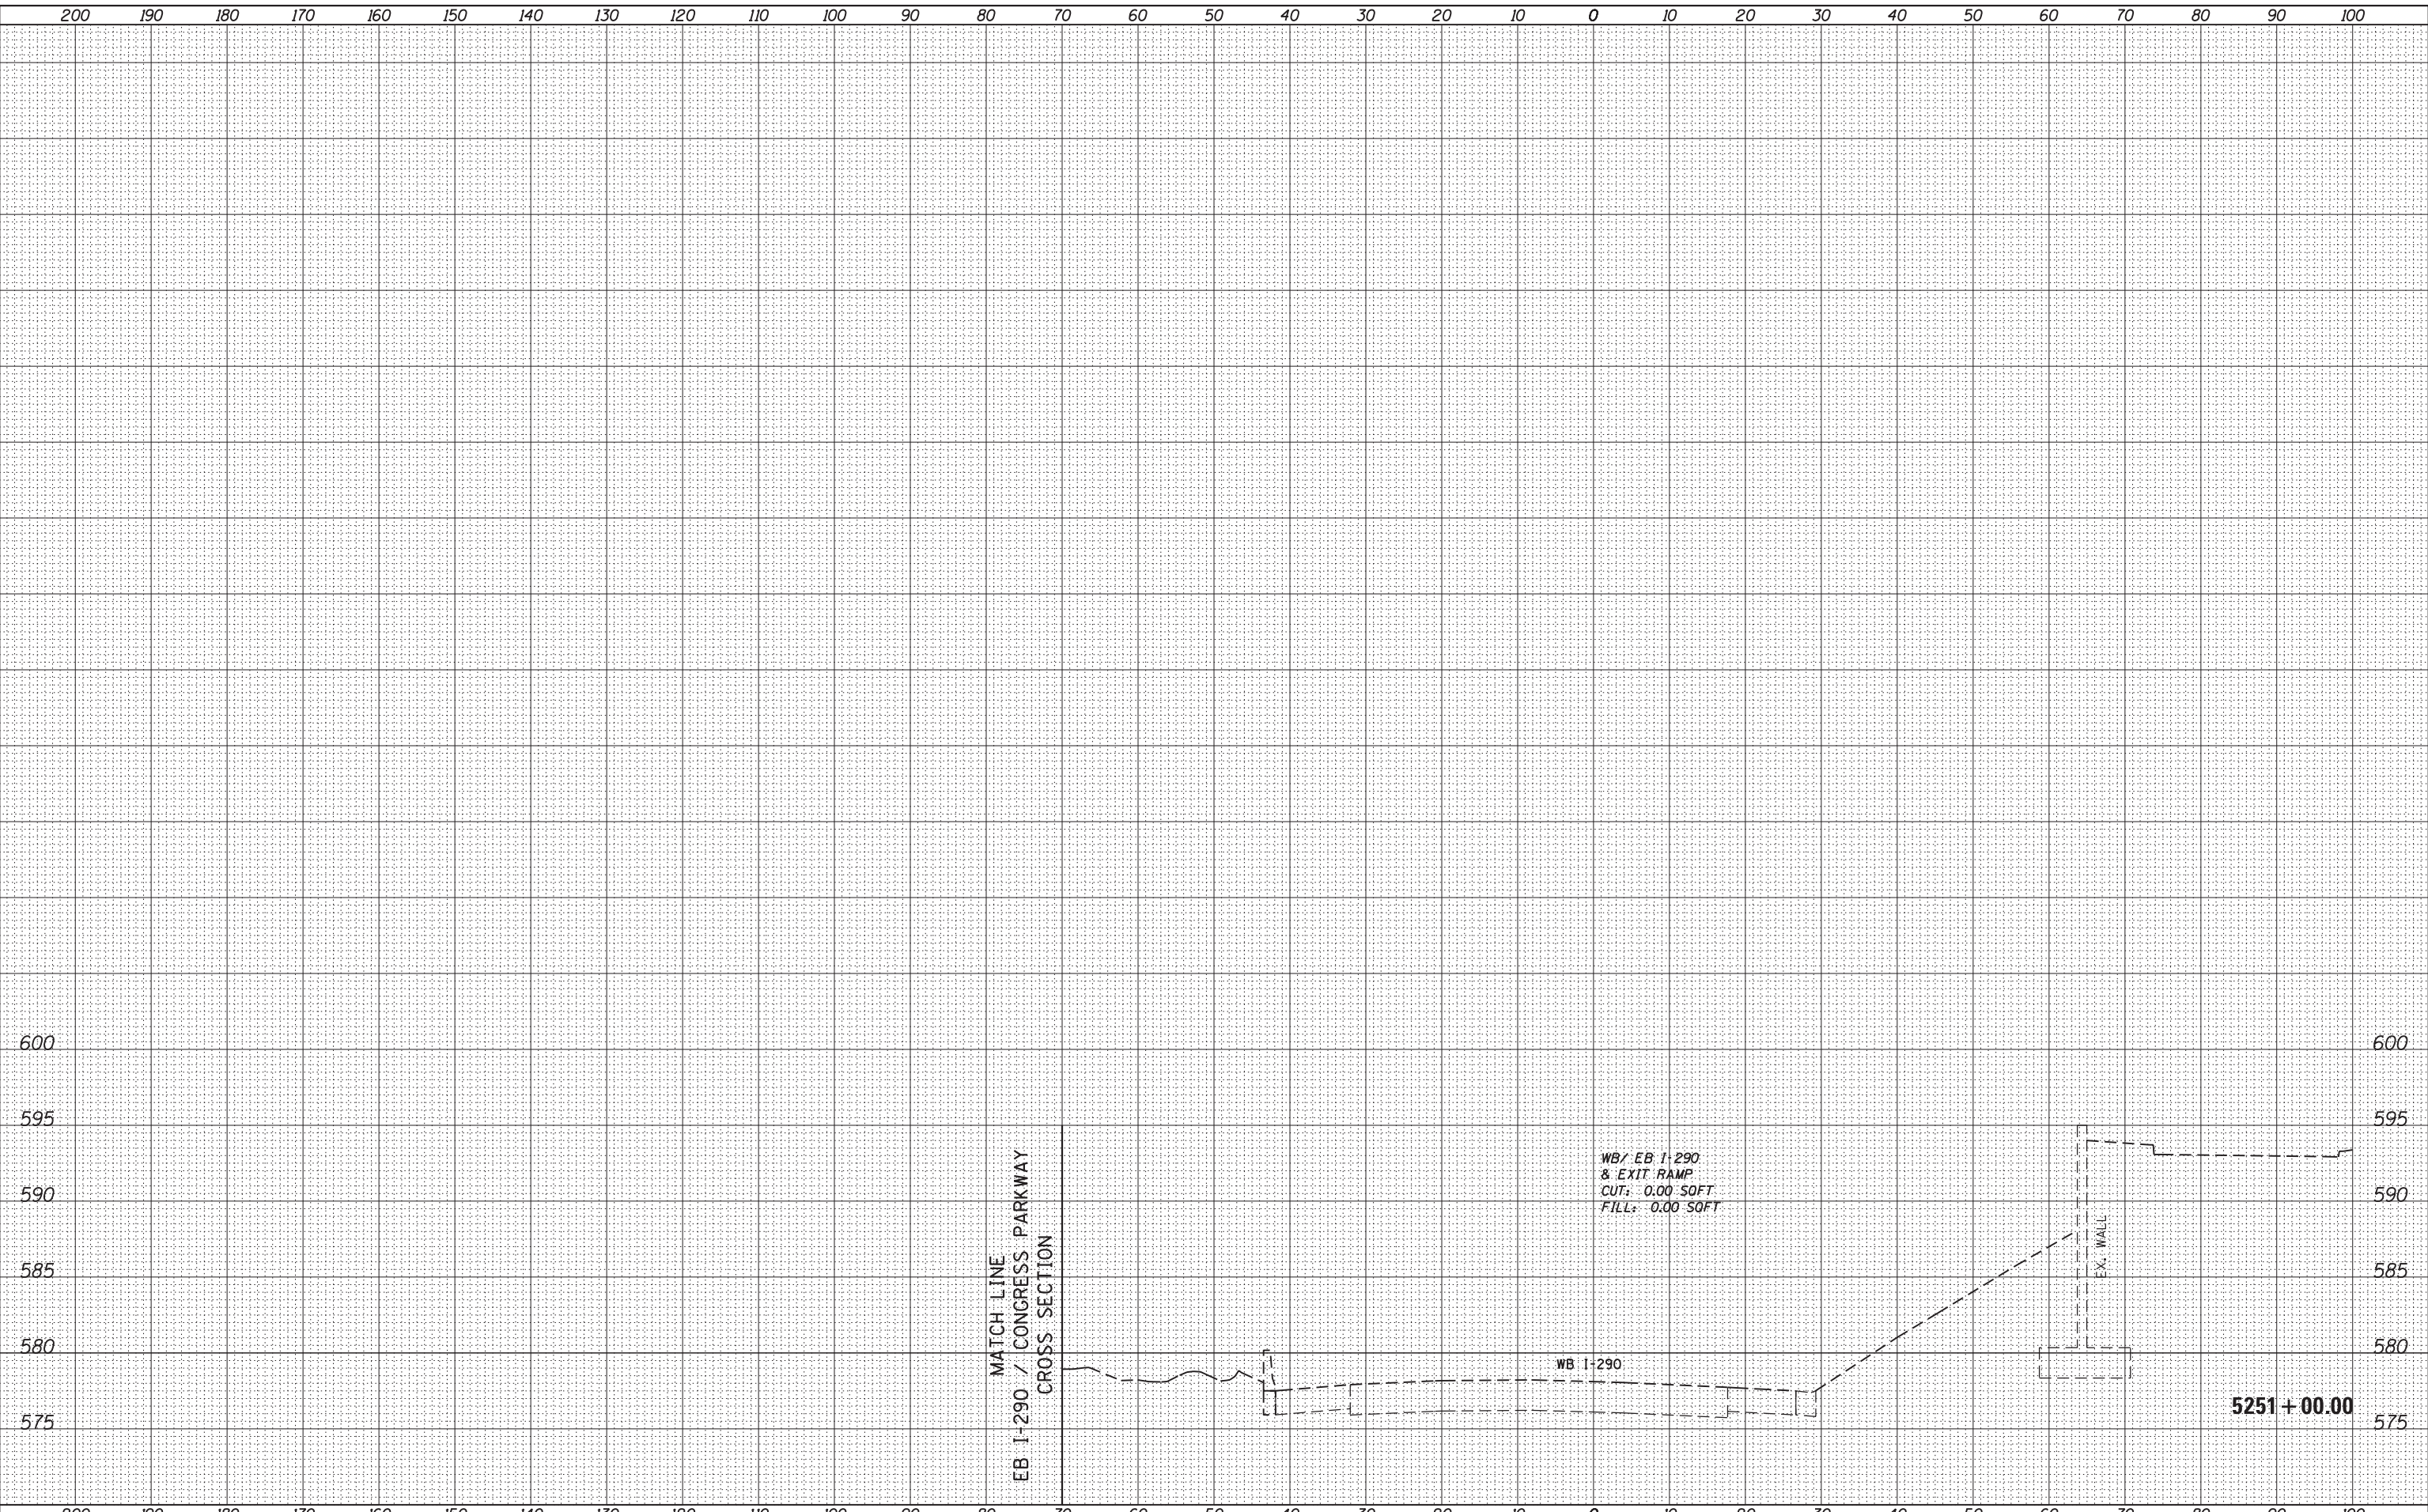

D160W25-sht-Xsht-02	DESIGNED - AFC / KAM	REVISED -
USER NAME = pimsarno	DRAWN - AFC / KAM	REVISED -
PLOT SCALE = 10.0000 ' / in.	CHECKED - DBM	REVISED -
PLOT DATE = 6/14/2013	DATE - 6/17/2013	REVISED -

**STATE OF ILLINOIS  
DEPARTMENT OF TRANSPORTATION**

**WB I-290 /EXIT RAMP TO MORGAN STREET CROSS SECTION**

SCALE: 1:5V,1:10H SHEET 19 OF 33 SHEETS STA. 5251+00.00 TO STA. 5251+00.00

F.A.I. RTE.	SECTION	COUNTY	TOTAL SHEETS	SHEET NO.
90/94/290	2013-007R	COOK	317	291
CONTRACT NO. 60W25				
ILLINOIS FED. AID PROJECT				