
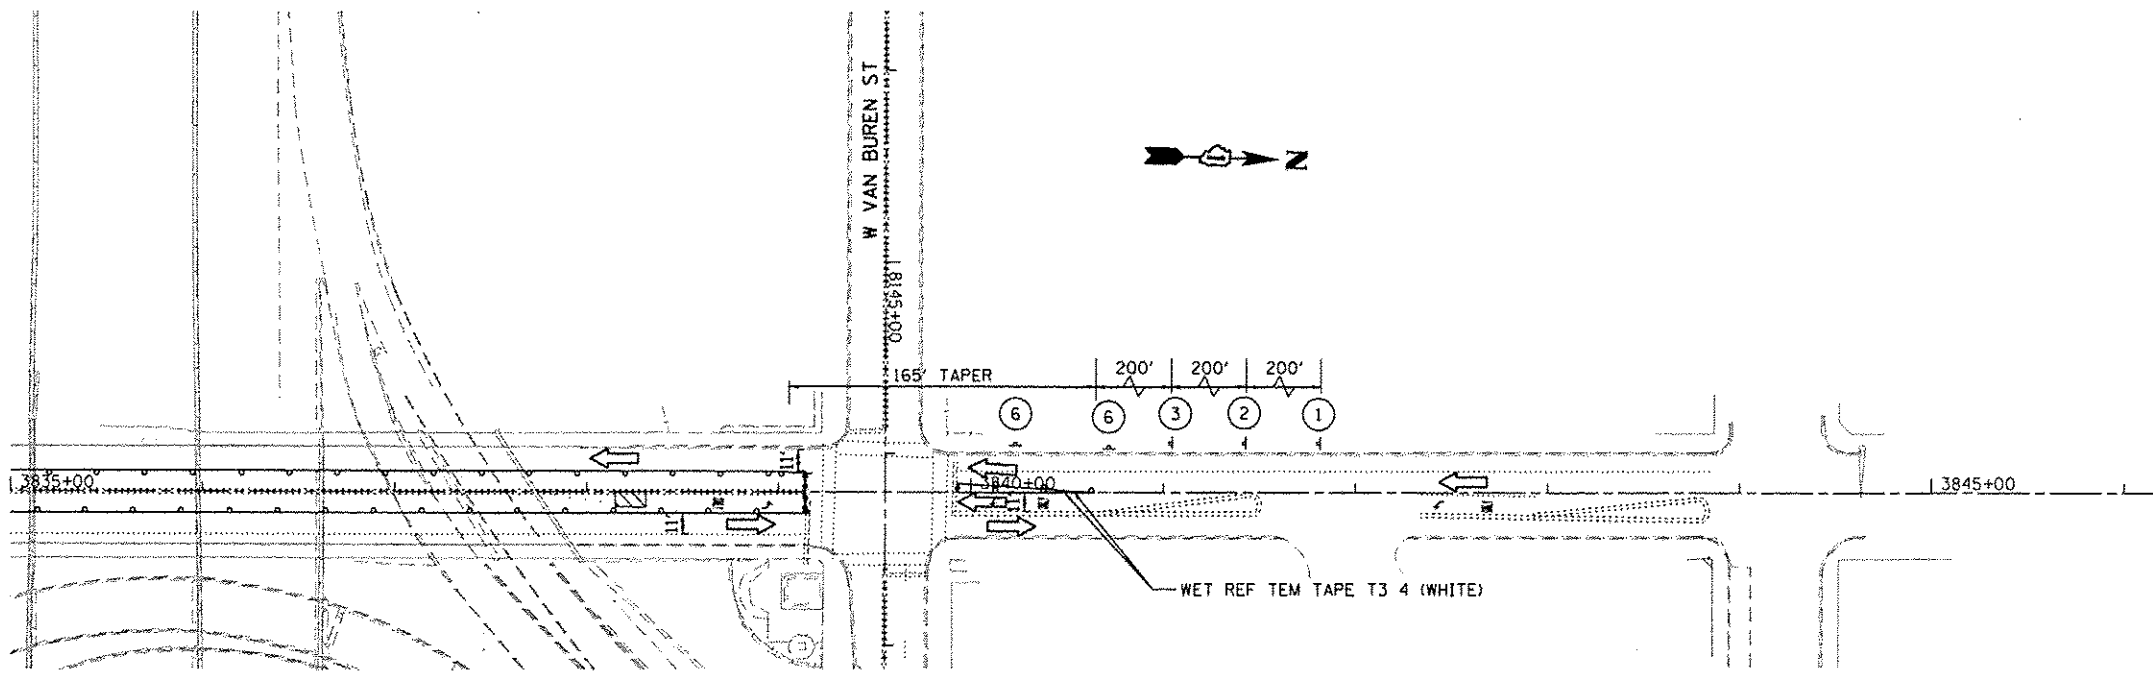


FILE NAME: I:\7281\7281-21 - Circle Interchange Tunnel Bulkhead\mg\CAD00\CAD00 SHEETS\7281.28-MOT-Stage 1\Halsted.dgn

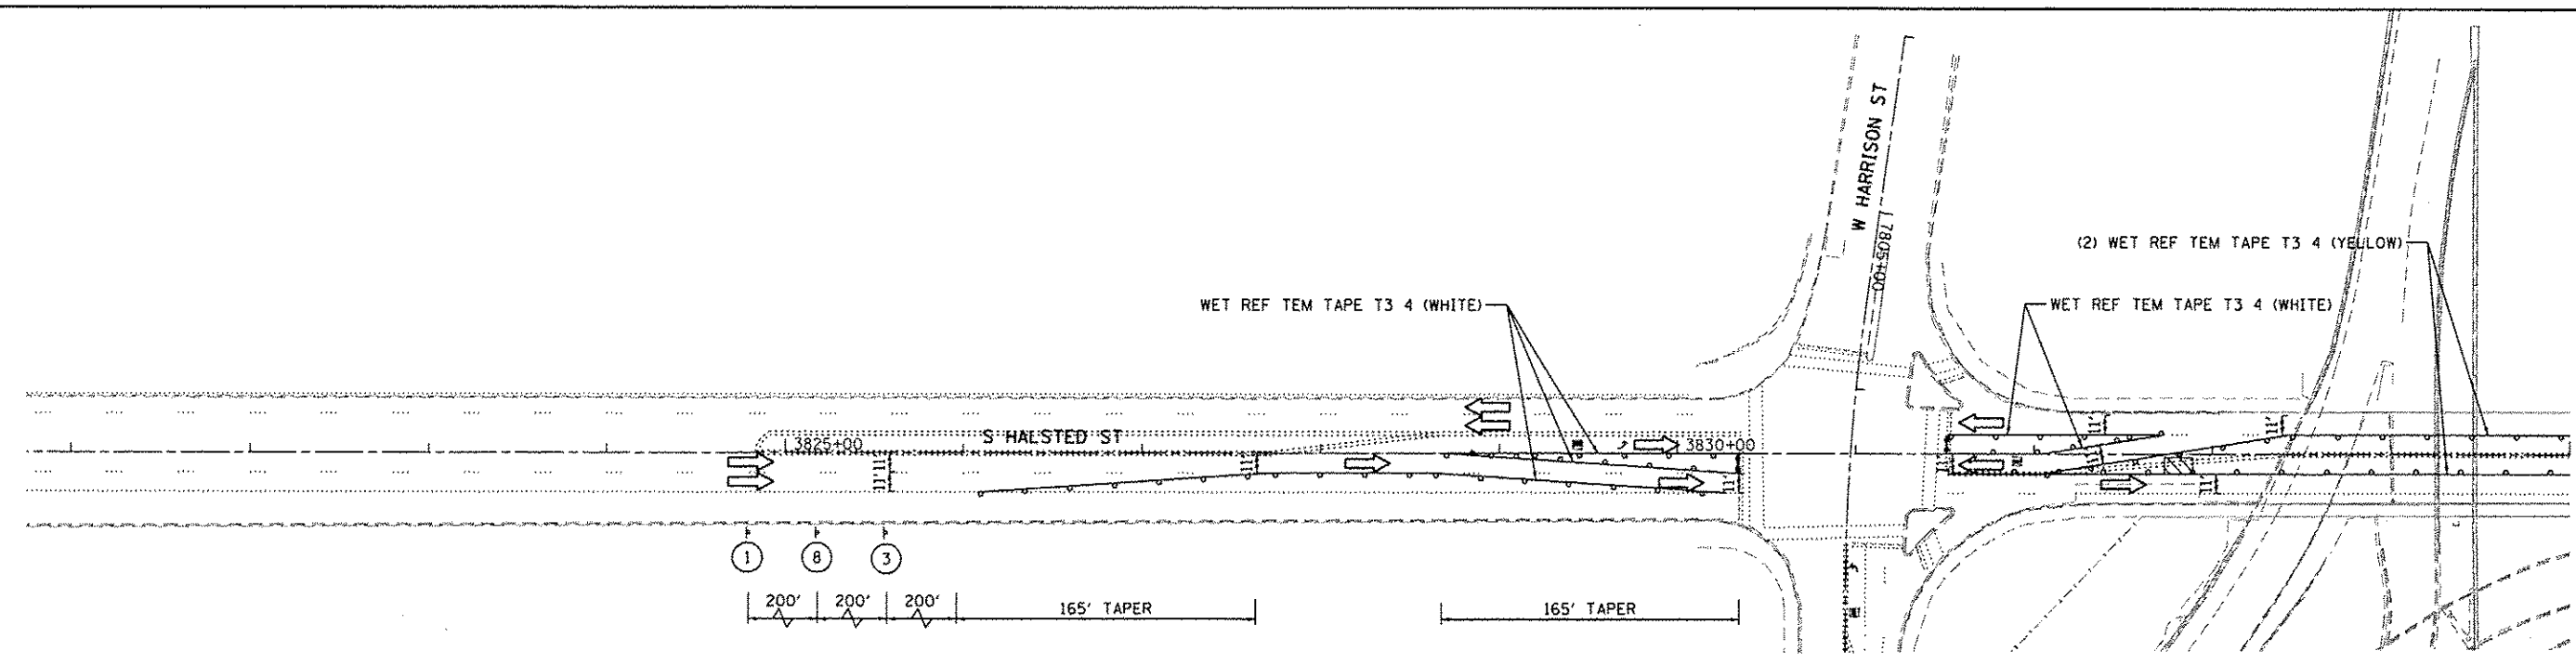

- ROAD CONSTRUCTION AHEAD

W20-1103(O)-48

①
- LEFT LANE CLOSED AHEAD

W20-5L(O)-48

②
- [Worker icon]

W20-7(O)-48

③
- NO PARKING ANY TIME

R7-1D  
12" x 18"

⑥
- [Arrow icon]

W-1-6R(O)-6030  
(ABOVE BARRICADE)

⑦
- RIGHT LANE CLOSED AHEAD

W20-5R(O)-48

⑧

- LEGEND**
- WORK AREA
  - CONE, DRUM OR BARRICADE (NOT REQUIRED FOR MOVING OPERATIONS)
  - SIGN ON PORTABLE OR PERMANENT SUPPORT
  - FLAGGER WITH TRAFFIC CONTROL SIGN
  - BARRICADE OR DRUM WITH FLASHING LIGHT
  - TYPE III BARRICADE WITH FLASHING LIGHTS
  - ARROW BOARD
  - TYPE III BARRICADE W/2 FLASHING BEACONS (NO. OF BARRICADES AS DIRECTED BY THE ENGINEER)

NOTES:  
 1. FOR ADDITIONAL TRAFFIC CONTROL AND SIGN DETAILS SEE HIGHWAY STANDARD 701606.

**COLLINS ENGINEERS**

USER NAME = rge11	DESIGNED -	REVISED -
PLOT SCALE = 1/8" = 100.0000' / in.	DRAWN -	REVISED -
PLOT DATE = 4/12/2013	CHECKED -	REVISED -
	DATE -	REVISED -

**STATE OF ILLINOIS  
DEPARTMENT OF TRANSPORTATION**

<b>MAINTENANCE OF TRAFFIC HALSTED ST.</b>	
SCALE:	STA. TO STA.
SHEET NO. OF SHEETS	

F.A.T. RTE.	SECTION	COUNTY	TOTAL SHEETS	SHEET NO.
90/94	0101.6-2P-1-3 (13)	COOK	37	7
CONTRACT NO. 60W36				
FED. ROAD DIST. NO. 1 (ILLINOIS) FED. AID PROJECT				