




I-88

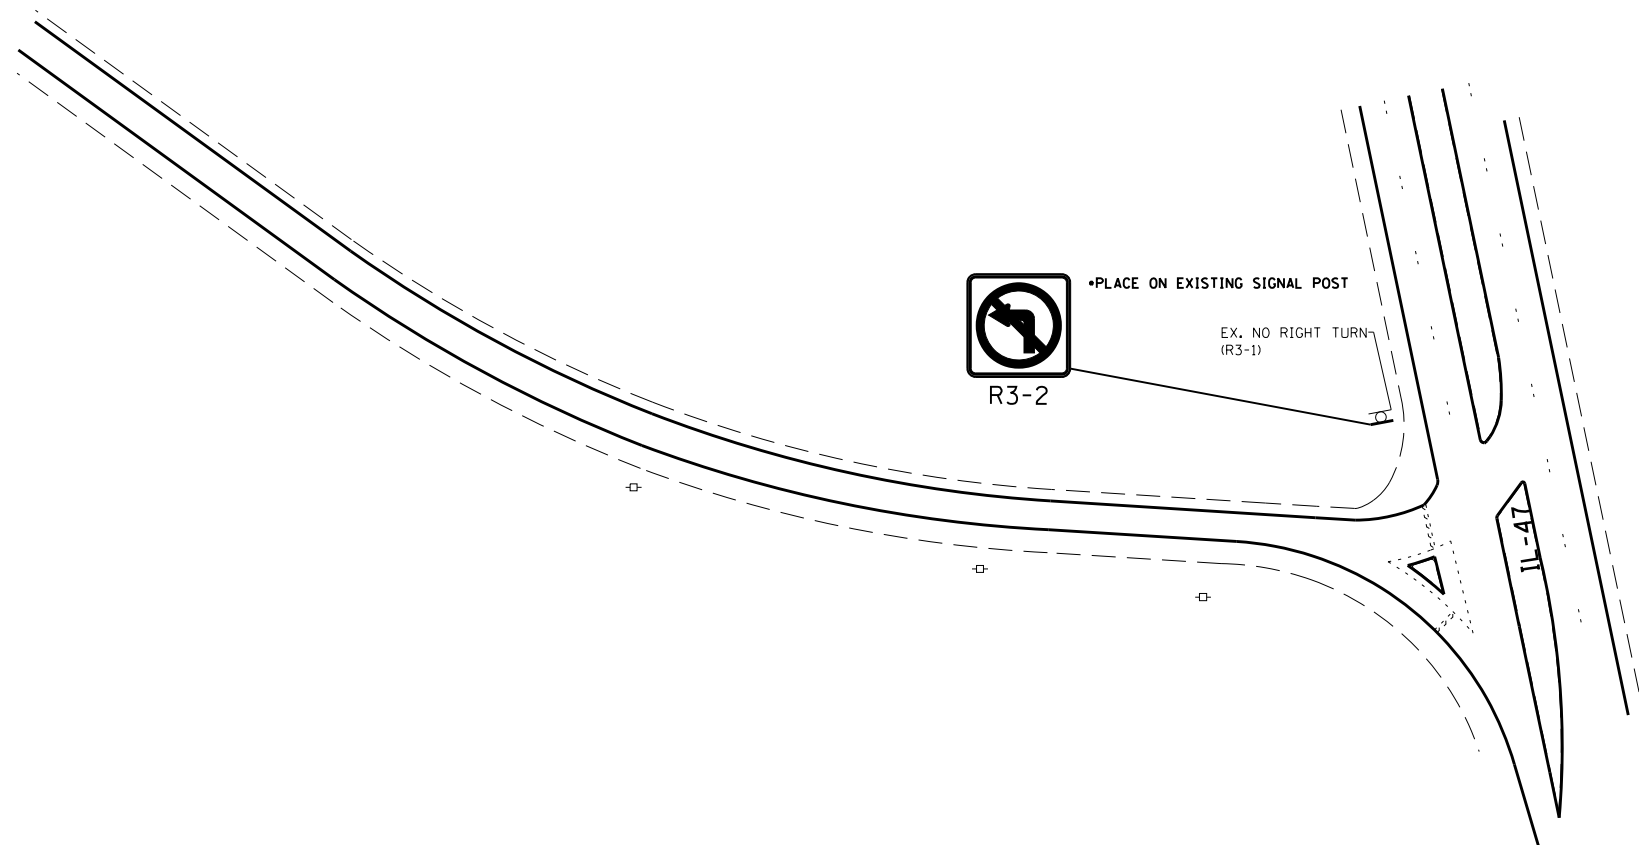

NOTE:
SIGN ASSEMBLIES GREATER THAN 16 SQUARE FEET
REQUIRE 2 TELESCOPING STEEL SIGN SUPPORTS.

KANE COUNTY LOCATION NO. 4

FILE NAME =	USER NAME = SMITHCJ	DESIGNED -	REVISED -
c:\pwork\pwork\smithcjd0340446\Design\sh-t-RampSignage-KaneCo.dgn		DRAWN -	REVISED -
Default	PLOT SCALE = 100.0000' / in.	CHECKED -	REVISED -
	PLOT DATE = 5/24/2013	DATE -	REVISED -

**STATE OF ILLINOIS
DEPARTMENT OF TRANSPORTATION**

**EB I-88 TO IL 47
SIGNAGE PLAN**

SCALE:	SHEET	OF	SHEETS	STA.	TO STA.
--------	-------	----	--------	------	---------

F.A. RTE.	SECTION	COUNTY	TOTAL SHEETS	SHEET NO.
VAR.	2013-024-SG	VARIOUS	90	66
ILLINOIS FED. AID PROJECT			CONTRACT NO. 60W50	