


# Wrong Way Traffic Control for Modified Diamond Interchange (Diamond Exit Ramp)

*SIGNS MUST BE FIELD VERIFIED  
AND ADJUSTED AS NEEDED BY  
THE ENGINEER TO PROVIDE CLEAR  
VISIBILITY OF THE SIGNS*

*(OPTIONAL) ADDITIONAL PAIRS  
OF 'WRONG WAY' SIGNS MAY  
BE INSTALLED INCLUDING NEAR  
THE BEGINNING OF THE RAMP*

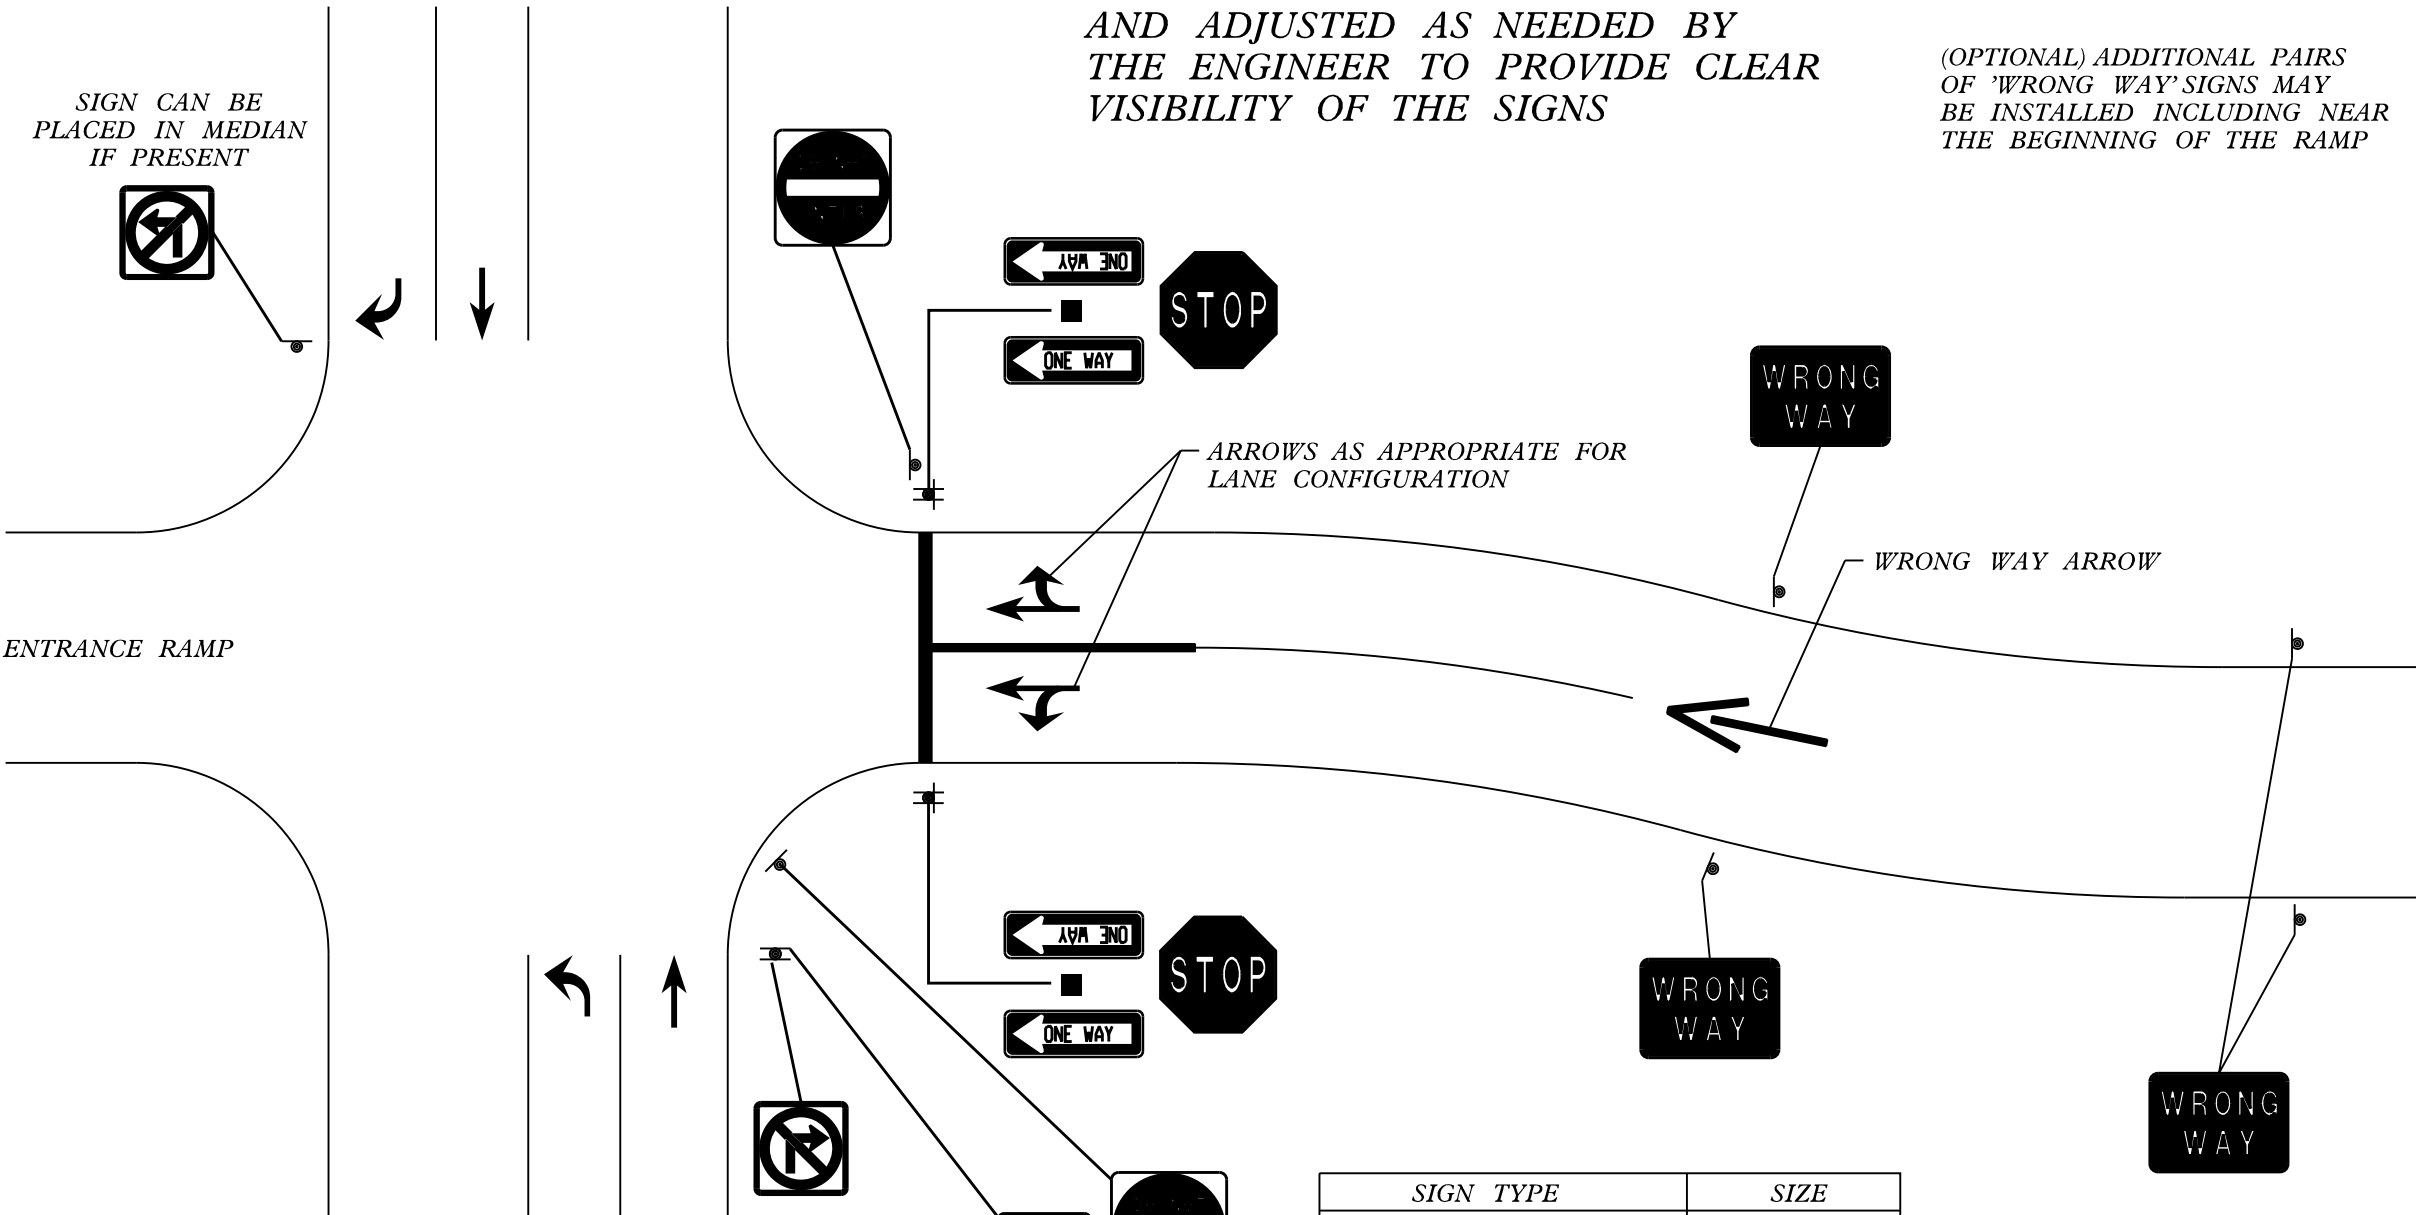

SIGN CAN BE PLACED IN MEDIAN IF PRESENT

ENTRANCE RAMP

NOTES:  
RETROREFLECTIVE SIGN PANEL SHALL BE USED ON SIGN SUPPORTS FOR 'DO NOT ENTER' AND 'WRONG WAY' SIGNS

| SIGN TYPE           | SIZE      |
|---------------------|-----------|
| DO NOT ENTER (R5-1) | 48" X 48" |
| WRONG WAY (R5-1A)   | 42" X 30" |
| ONE WAY (R6-1L/R)   | 54" X 18" |

(SHEET 13)