


Wrong Way Traffic Control for Modified Diamond Interchange (Diamond Exit Ramp)

SIGNS MUST BE FIELD VERIFIED AND ADJUSTED AS NEEDED BY THE ENGINEER TO PROVIDE CLEAR VISIBILITY OF THE SIGNS

(OPTIONAL) ADDITIONAL PAIRS OF 'WRONG WAY' SIGNS MAY BE INSTALLED INCLUDING NEAR THE BEGINNING OF THE RAMP

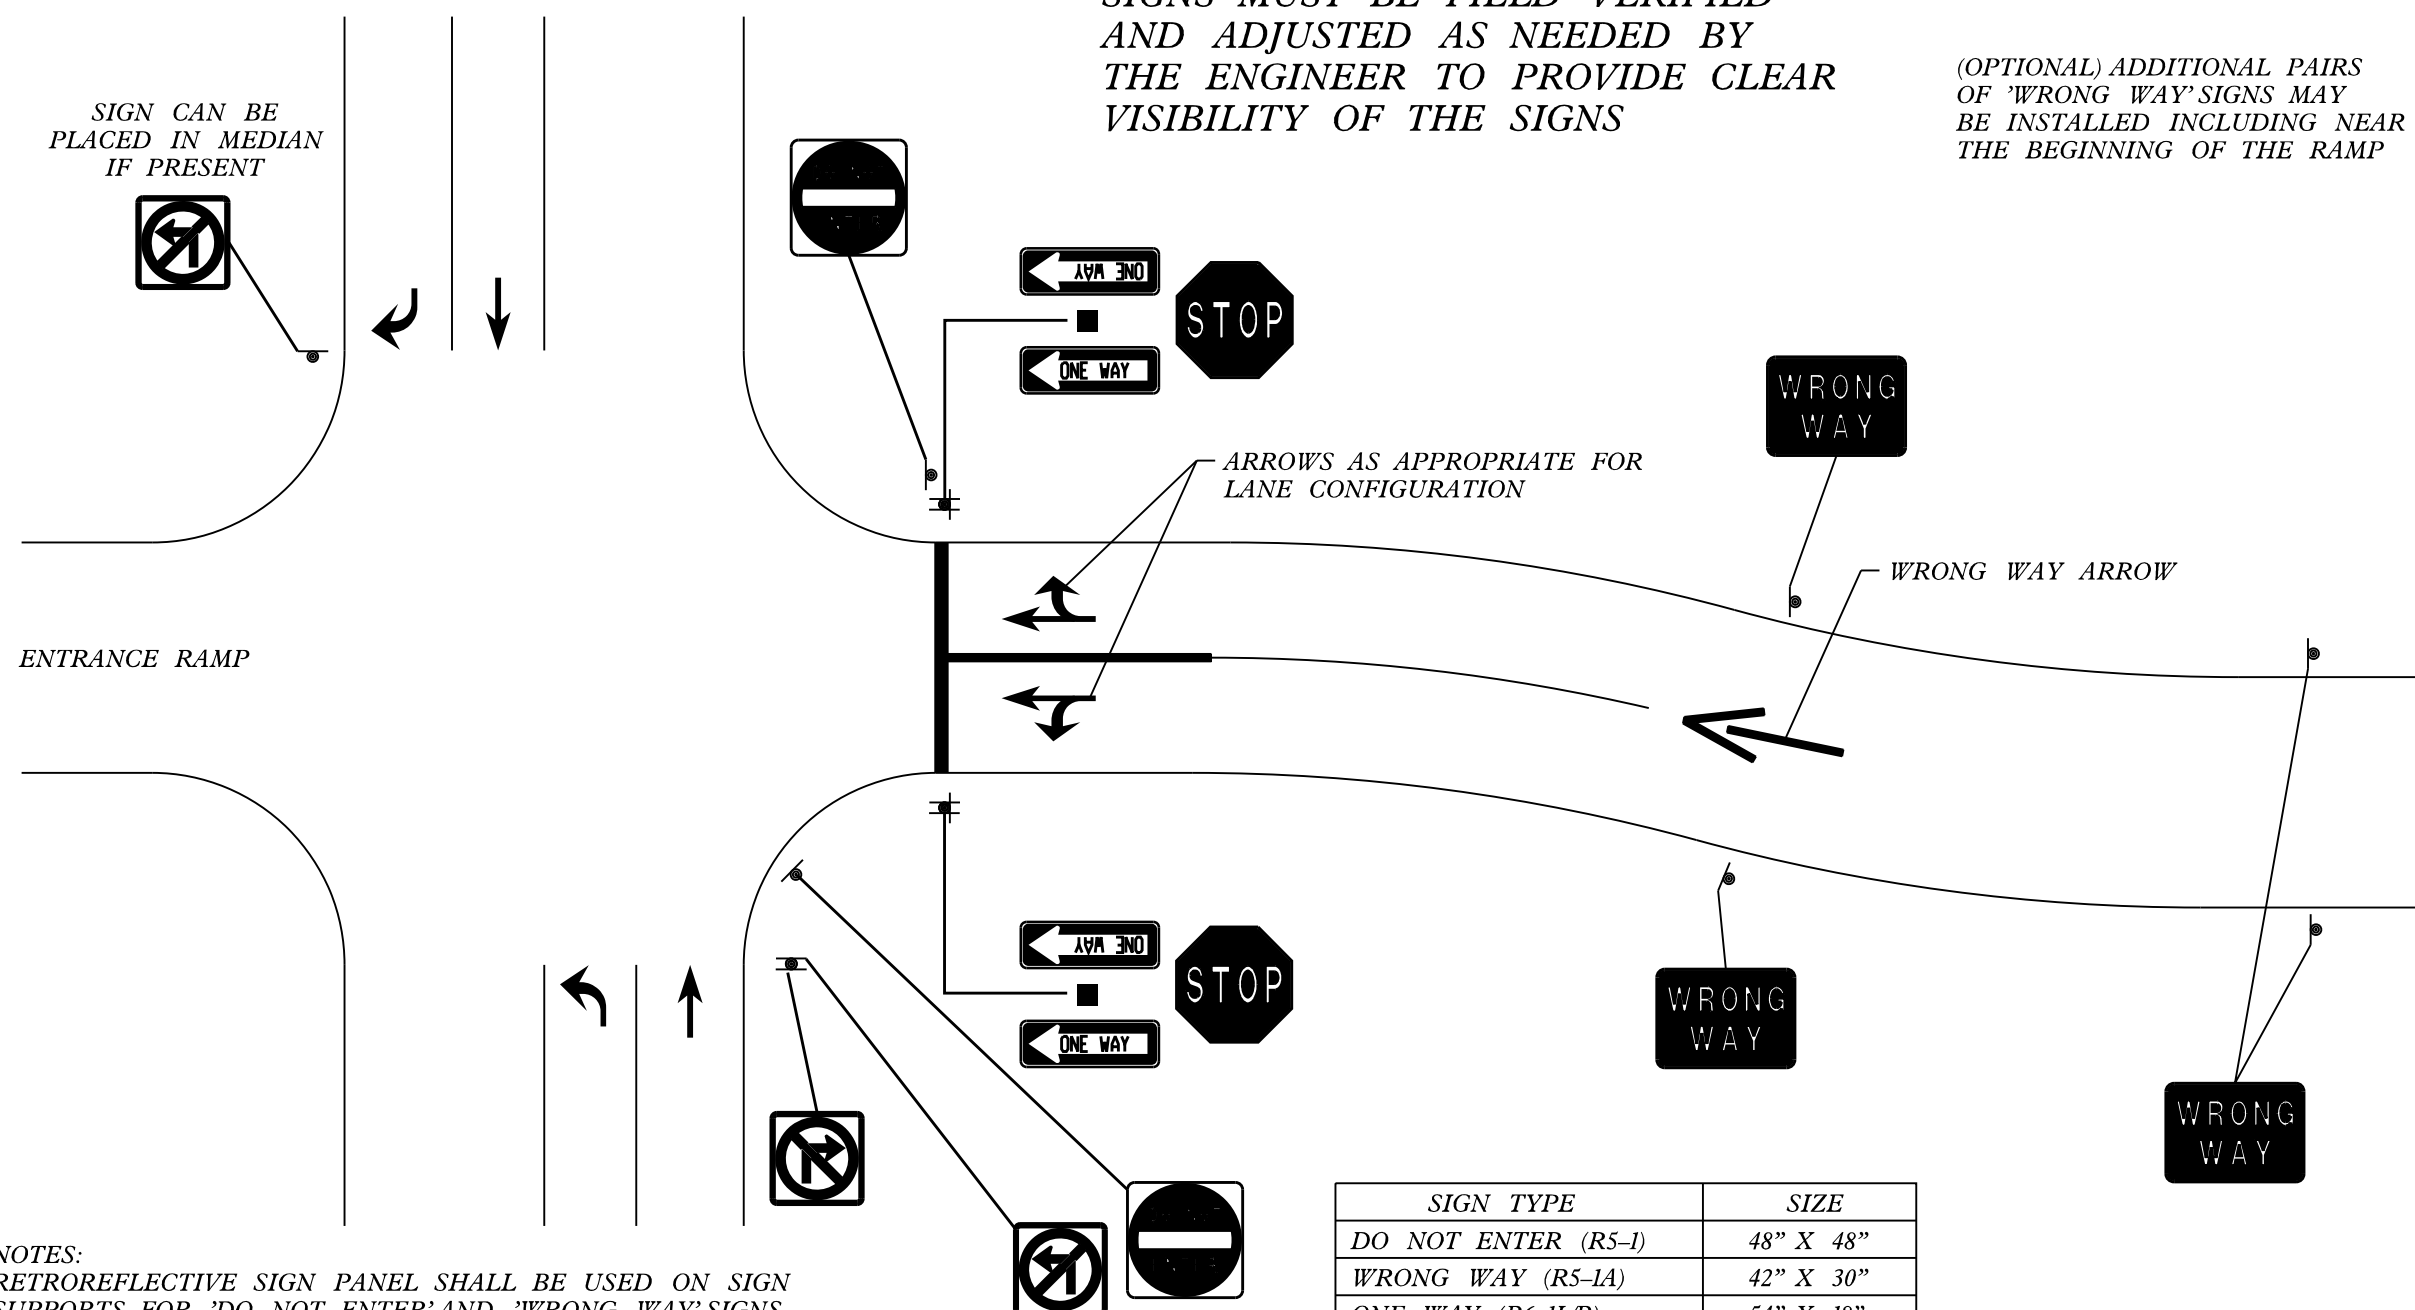

NOTES:
RETROREFLECTIVE SIGN PANEL SHALL BE USED ON SIGN SUPPORTS FOR 'DO NOT ENTER' AND 'WRONG WAY' SIGNS

| SIGN TYPE | SIZE |
|---------------------|-----------|
| DO NOT ENTER (R5-1) | 48" X 48" |
| WRONG WAY (R5-1A) | 42" X 30" |
| ONE WAY (R6-1L/R) | 54" X 18" |

(SHEET 13)