

CODED PAY ITEM NO.	ITEM	UNIT	TOTAL QUANTITY	0004	0021	0031	0042	0044	0021				
				ROADWAY	SAFETY	LANDSCAPING	TRAINEES	OTHER	TRAFFIC SIGNALS				
									31ST STREET AT GOLFVIEW ROAD	IL ROUTE 171 AT GOLFVIEW ROAD	INTERCONNECT		
60619600	CONCRETE MEDIAN, TYPE SB-6.12	SQ FT	2373	2373									
64300750	IMPACT ATTENUATORS (SEVERE USE, NARROW), TEST LEVEL 2	EACH	4		4								
66400105	CHAIN LINK FENCE, 4'	FOOT	141	141									
66400505	CHAIN LINK FENCE, 8'	FOOT	43	43									
66900200	NON-SPECIAL WASTE DISPOSAL	CU YD	750	750									
66900450	SPECIAL WASTE PLANS AND REPORTS	L SUM	1	1									
66900530	SOIL DISPOSAL ANALYSIS	EACH	2	2									
67000400	ENGINEER'S FIELD OFFICE, TYPE A	CAL MO	9	9									
67100100	MOBILIZATION	L SUM	1	1									
70106800	CHANGEABLE MESSAGE SIGN	CAL MO	16	16									
70300510	PAVEMENT MARKING TAPE, TYPE III - LETTERS AND SYMBOLS	SQ FT	36.4		36.4								
70300520	PAVEMENT MARKING TAPE, TYPE III 4"	FOOT	19922		19922								
70300540	PAVEMENT MARKING TAPE, TYPE III 6"	FOOT	52		52								
70300570	PAVEMENT MARKING TAPE, TYPE III 24"	FOOT	78		78								
70400100	TEMPORARY CONCRETE BARRIER	FOOT	900		900								
70400200	RELOCATE TEMPORARY CONCRETE BARRIER	FOOT	450		450								
70600275	IMPACT ATTENUATORS, TEMPORARY (SEVERE USE, NARROW), TEST LEVEL 2	EACH	4		4								
72000100	SIGN PANEL - TYPE 1	SQ FT	119		79			23		17			
72400100	REMOVE SIGN PANEL ASSEMBLY - TYPE A	EACH	1		1								
72400500	RELOCATE SIGN PANEL ASSEMBLY - TYPE A	EACH	2		2								
72400600	RELOCATE SIGN PANEL ASSEMBLY - TYPE B	EACH	4		4								
72400710	RELOCATE SIGN PANEL - TYPE 1	SQ FT	16		16								
72800100	TELESCOPING STEEL SIGN SUPPORT	FOOT	283		283								
△ 78000100	THERMOPLASTIC PAVEMENT MARKING - LETTERS AND SYMBOLS	SQ FT	400		400								
△ 78000200	THERMOPLASTIC PAVEMENT MARKING - LINE 4"	FOOT	7925		7925								
△ 78000400	THERMOPLASTIC PAVEMENT MARKING - LINE 6"	FOOT	1799		1799								
△ 78000600	THERMOPLASTIC PAVEMENT MARKING - LINE 12"	FOOT	265		265								

• REQUIRES SPECIAL PROVISION
△ INDICATES SPECIALTY ITEM

FILE NAME =
...\\02-Sum quant\2563.900.04.dgn

USER NAME = dte
DESIGNED - DTE
DRAWN - DTE
PLOT SCALE = 1.0000" = 1 in.
CHECKED - GAB
PLOT DATE = 5/23/2013
DATE - 05/13/2013

REVISED △ - 7/24/2013
REVISED -
REVISED -
REVISED -







STATE OF ILLINOIS
DEPARTMENT OF TRANSPORTATION

SUMMARY OF QUANTITIES

SCALE: NONE SHEET NO. 4 OF 11 SHEETS STA. TO STA.

F.A.U. RTE. 3784	SECTION 12-F3000-23-PK	COUNTY COOK	TOTAL SHEETS 131	SHEET NO. 7
FED. ROAD DIST. NO. 1 ILLINOIS				FED. AID PROJECT
CONTRACT NO. 63764				


LEGEND

-  TEMPORARY PAVEMENT
-  CONSTRUCTION WORK ZONE
-  DIRECTION OF TRAFFIC FLOW
-  TYPE I OR II BARRICADE WITH FLASHING LIGHT
-  VERTICAL PANEL
-  TYPE III BARRICADE WITH FLASHING LIGHTS

NOTE 1

-USE DAILY LANE CLOSURES IN ACCORDANCE WITH STANDARD 701606 TO INSTALL STORM SEWER PIPE CROSSING AND STRUCTURES, THIS LOCATION ONLY, PRIOR TO COMMENCEMENT OF CONSTRUCTION OF REMAINING ITEMS IN STAGE I.
25 SQ YD PAVEMENT PATCHING, CLASS D, TYPE IV, 10"


• ONLY WHEN WORKERS ARE PRESENT

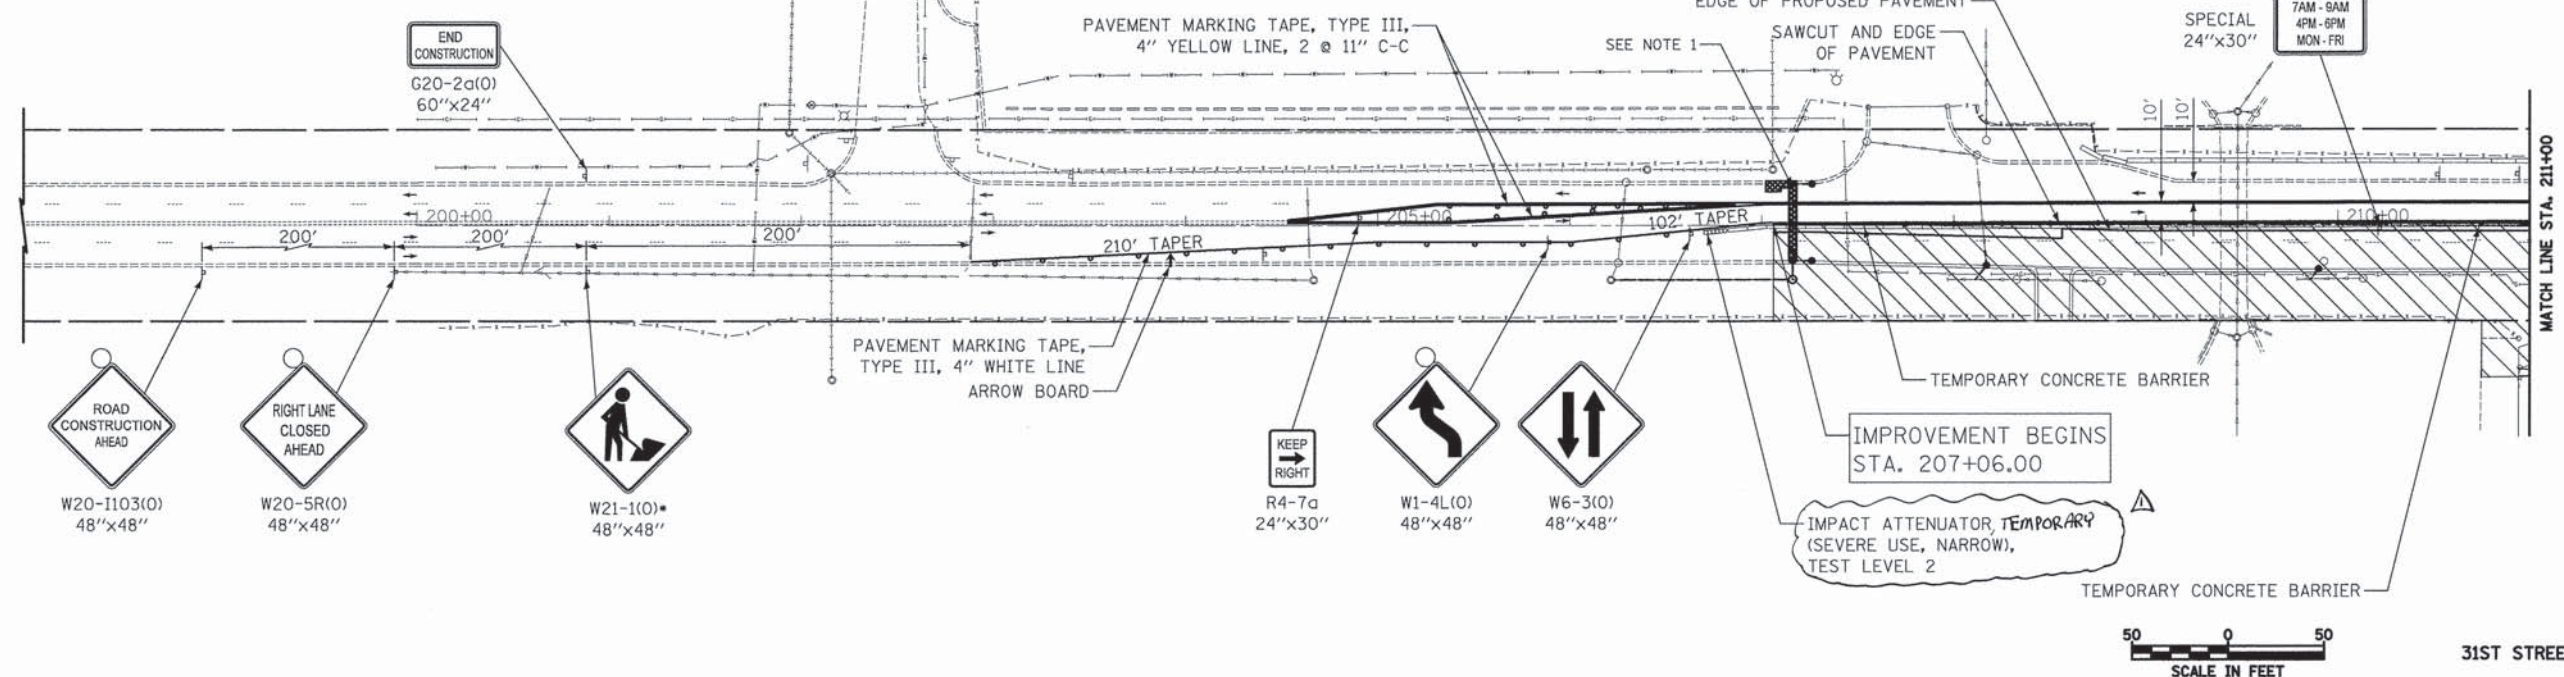

NOTE 2

-USE DAILY LANE CLOSURES IN ACCORDANCE WITH STANDARD 701606 TO REMOVE EXISTING STORM SEWER PIPE CROSSING, INSTALL STORM SEWER PIPE AND STRUCTURES, THIS LOCATION ONLY, PRIOR TO COMMENCEMENT OF CONSTRUCTION OF REMAINING ITEMS IN STAGE I.
110 SQ YD PAVEMENT PATCHING, CLASS D, TYPE IV, 10"

• ONLY WHEN WORKERS ARE PRESENT

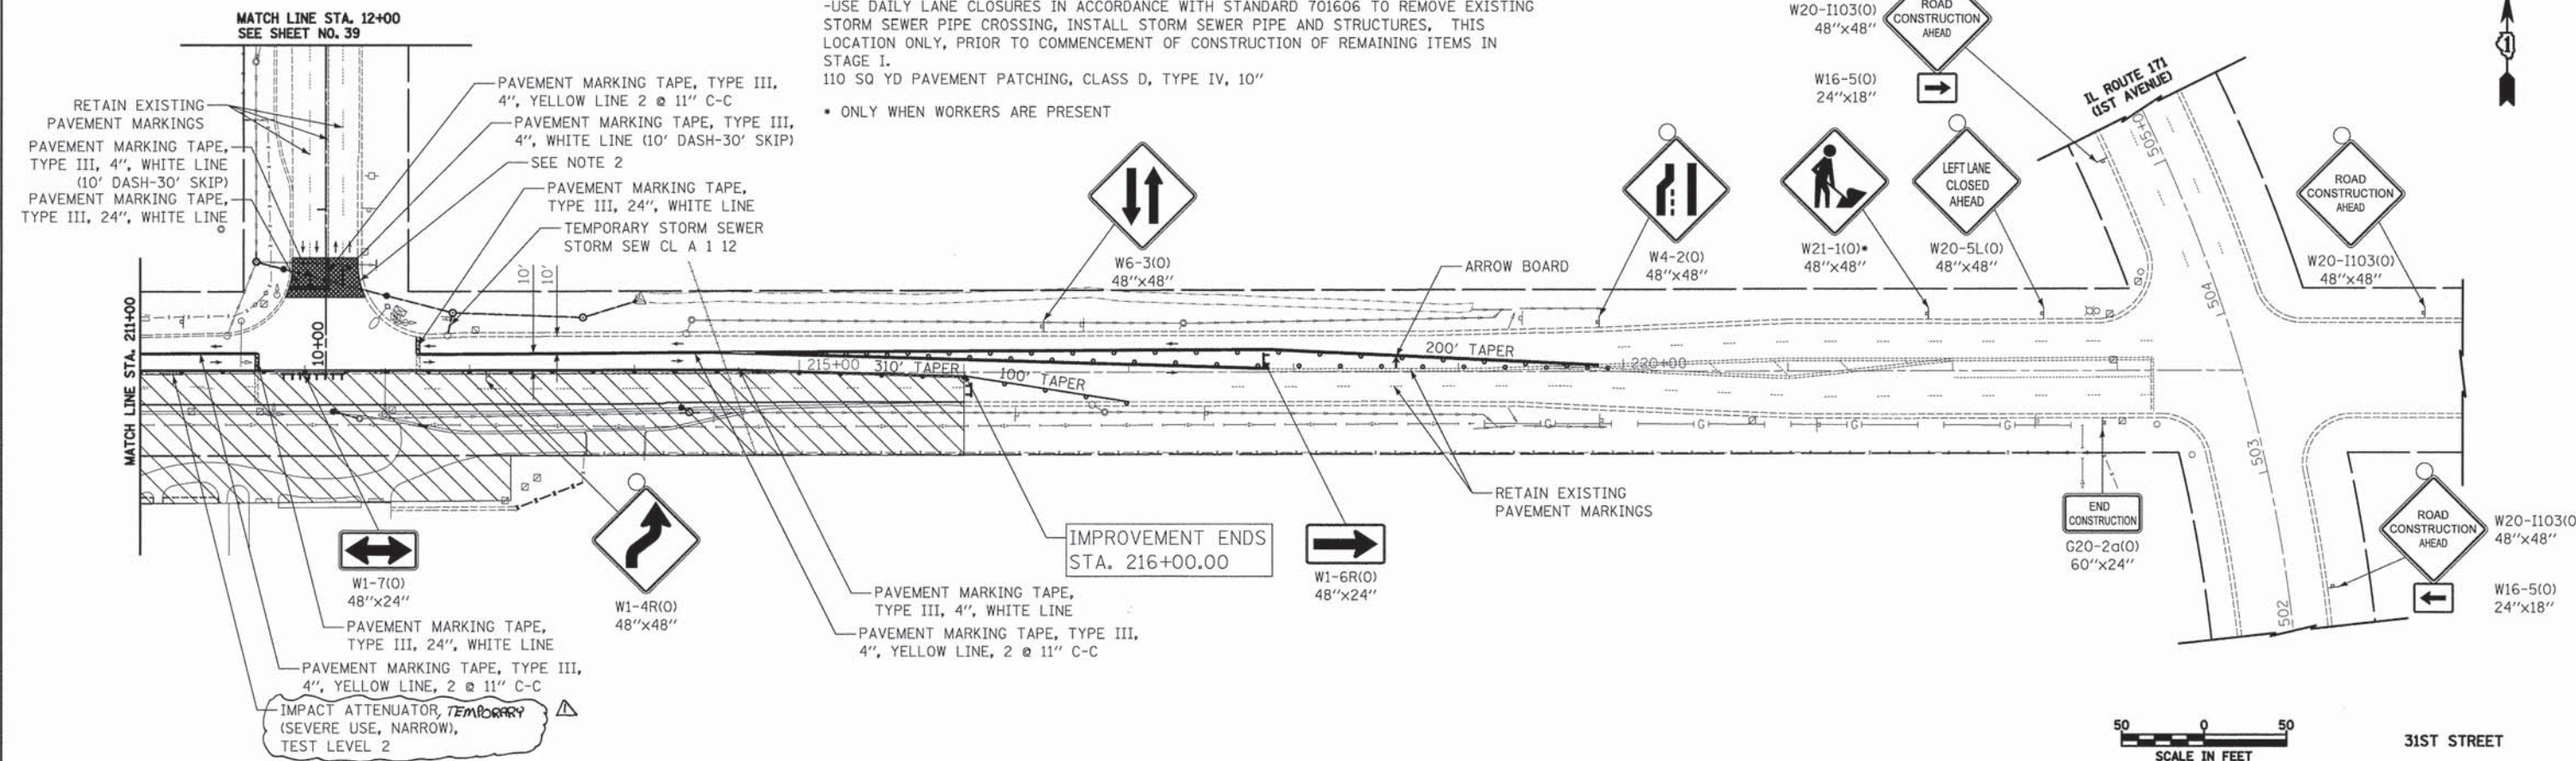

FILE NAME = ...sheet\08-MDT\2563.MDT_01.dgn	USER NAME = dte	DESIGNED - KWH	REVISED - 7/24/2013	STATE OF ILLINOIS DEPARTMENT OF TRANSPORTATION	F.A.U. RTE. 3784	SECTION 12-F3000-23-PK	COUNTY COOK	TOTAL SHEETS 131	SHEET NO. 38	
MAINTENANCE OF TRAFFIC - STAGE I					SCALE: 1" = 50'		SHEET NO. 3 OF 12 SHEETS		STA. 207+06.00 TO STA. 216+00.00	
DRAWN - KWH					FED. ROAD DIST. NO. 1 ILLINOIS		CONTRACT NO. 63764		FED. AID PROJECT	
CHECKED - GAB										
DATE - 05/13/2013										

