
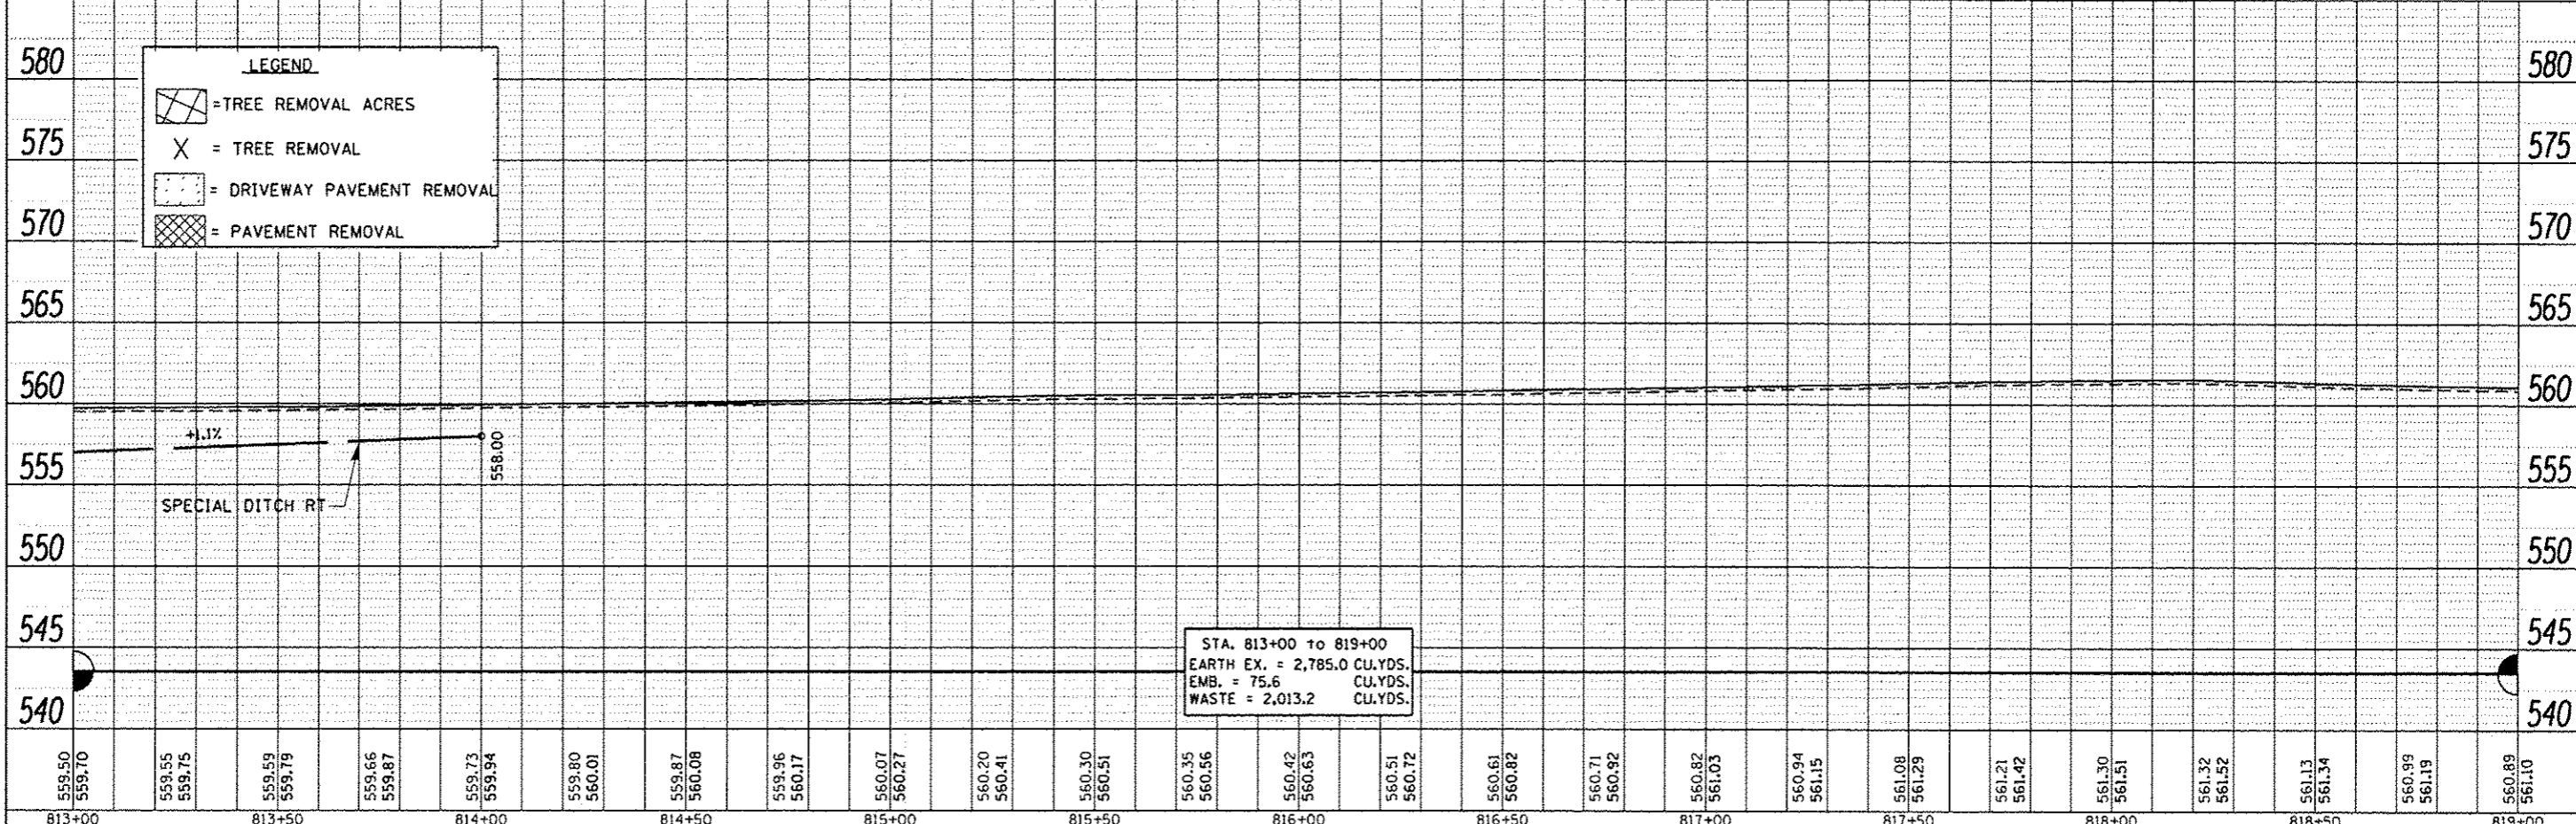


DATE		
BY		
PLAN		
REVISIONS		
NO. 1	DATE	DESCRIPTION
NO. 2		
NO. 3		
NO. 4		
NO. 5		
NO. 6		
NO. 7		
NO. 8		
NO. 9		
NO. 10		

DATE		
BY		
PROFILE		
REVISIONS		
NO. 1	DATE	DESCRIPTION
NO. 2		
NO. 3		
NO. 4		
NO. 5		
NO. 6		
NO. 7		
NO. 8		
NO. 9		
NO. 10		

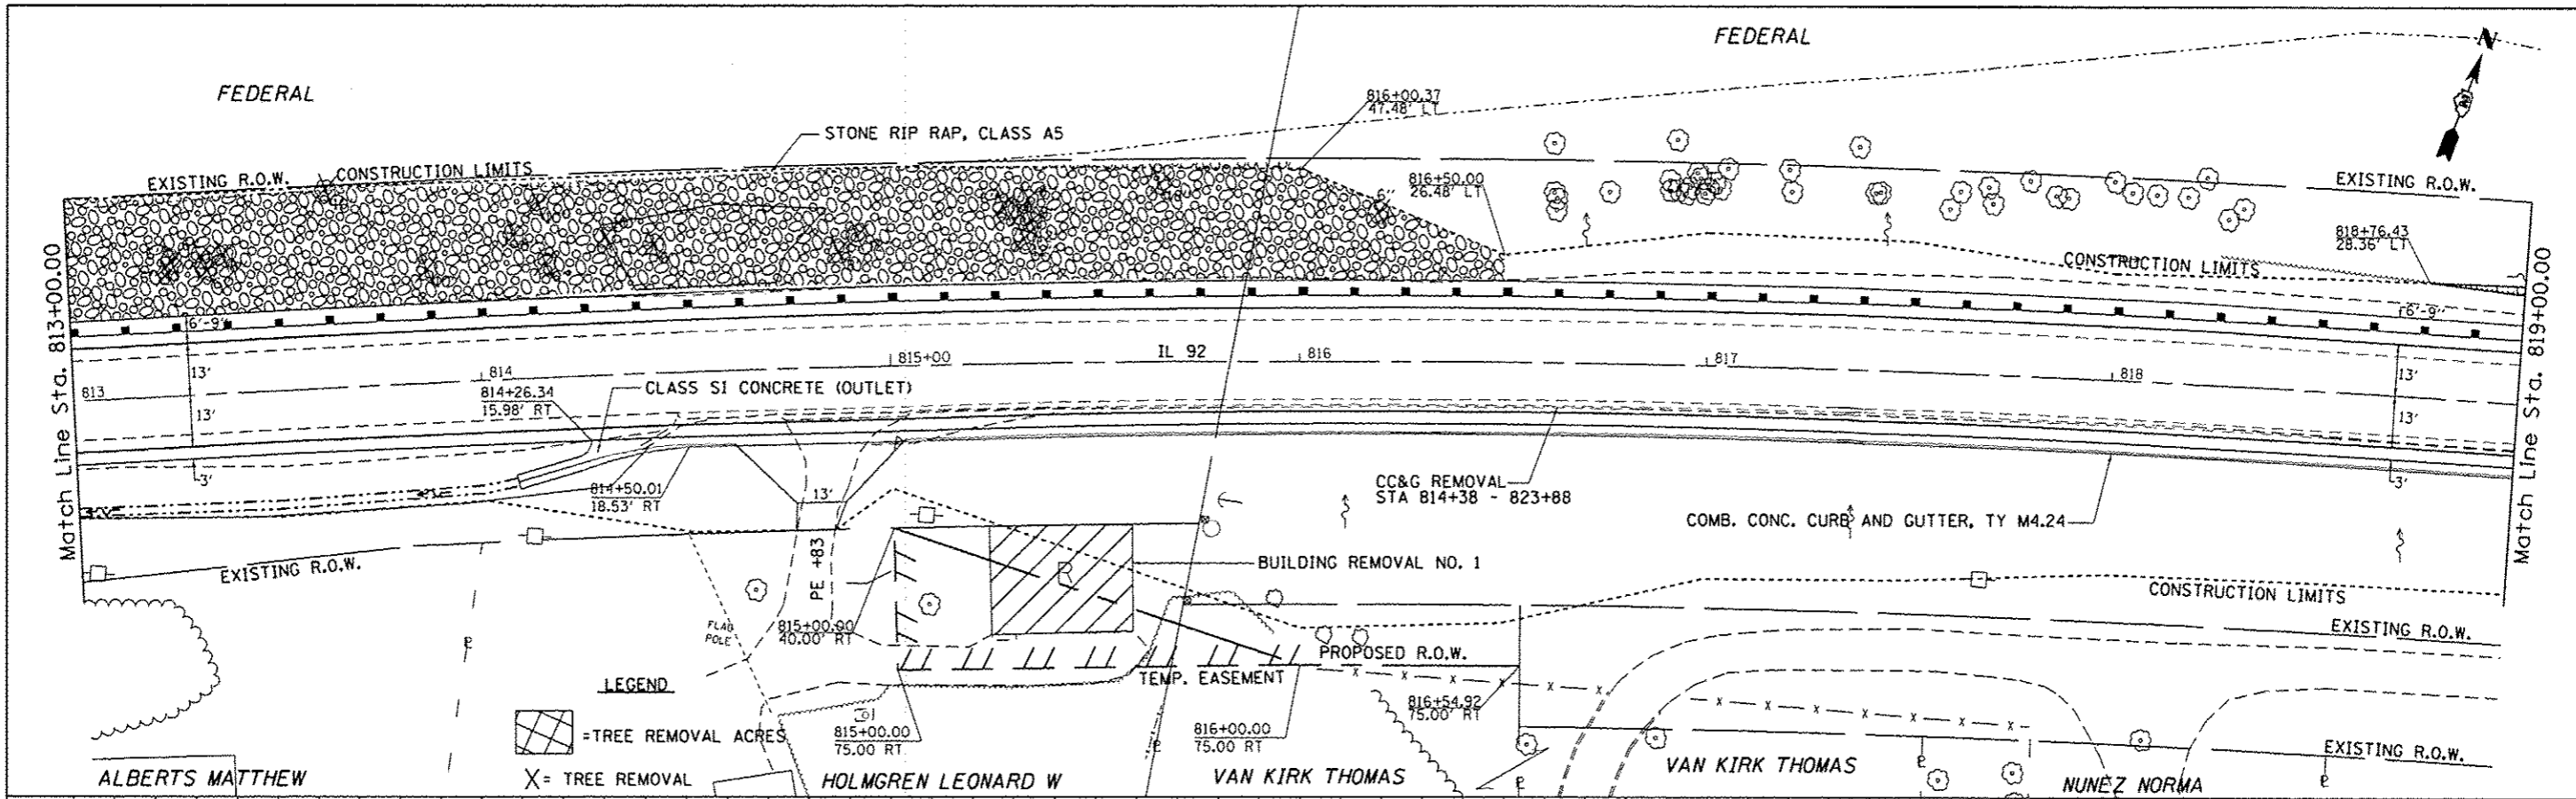

FILE NAME	USER NAME	DESIGNED	REVISED	STATE OF ILLINOIS DEPARTMENT OF TRANSPORTATION	IL 92 Plan & Profile	SCALE: SHEET OF SHEETS STA. TO STA.	F.A.P. R.T.E. 599 SECTION (83MFT & 103MFT)W COUNTY ROCK ISLAND TOTAL SHEETS 340 SHEET NO. 53 CONTRACT NO. 64H11 [ILLINOIS] FED. AID PROJECT
c:\pwwork\pwwork\grants\08261271\020741	grants	DRAWN	REVISED				
		CHECKED	REVISED				
		DATE	REVISED				