


PLAN	SURVEYED	BY	DATE
	PLOTTED		
	ALIGNED		
	CHECKED		
	FILED		
	NO.		

PROFILE	SURVEYED	BY	DATE
	PLOTTED		
	GRADES CHECKED		
	STRUCTURE NOTATIONS OK'D		
	NO.		

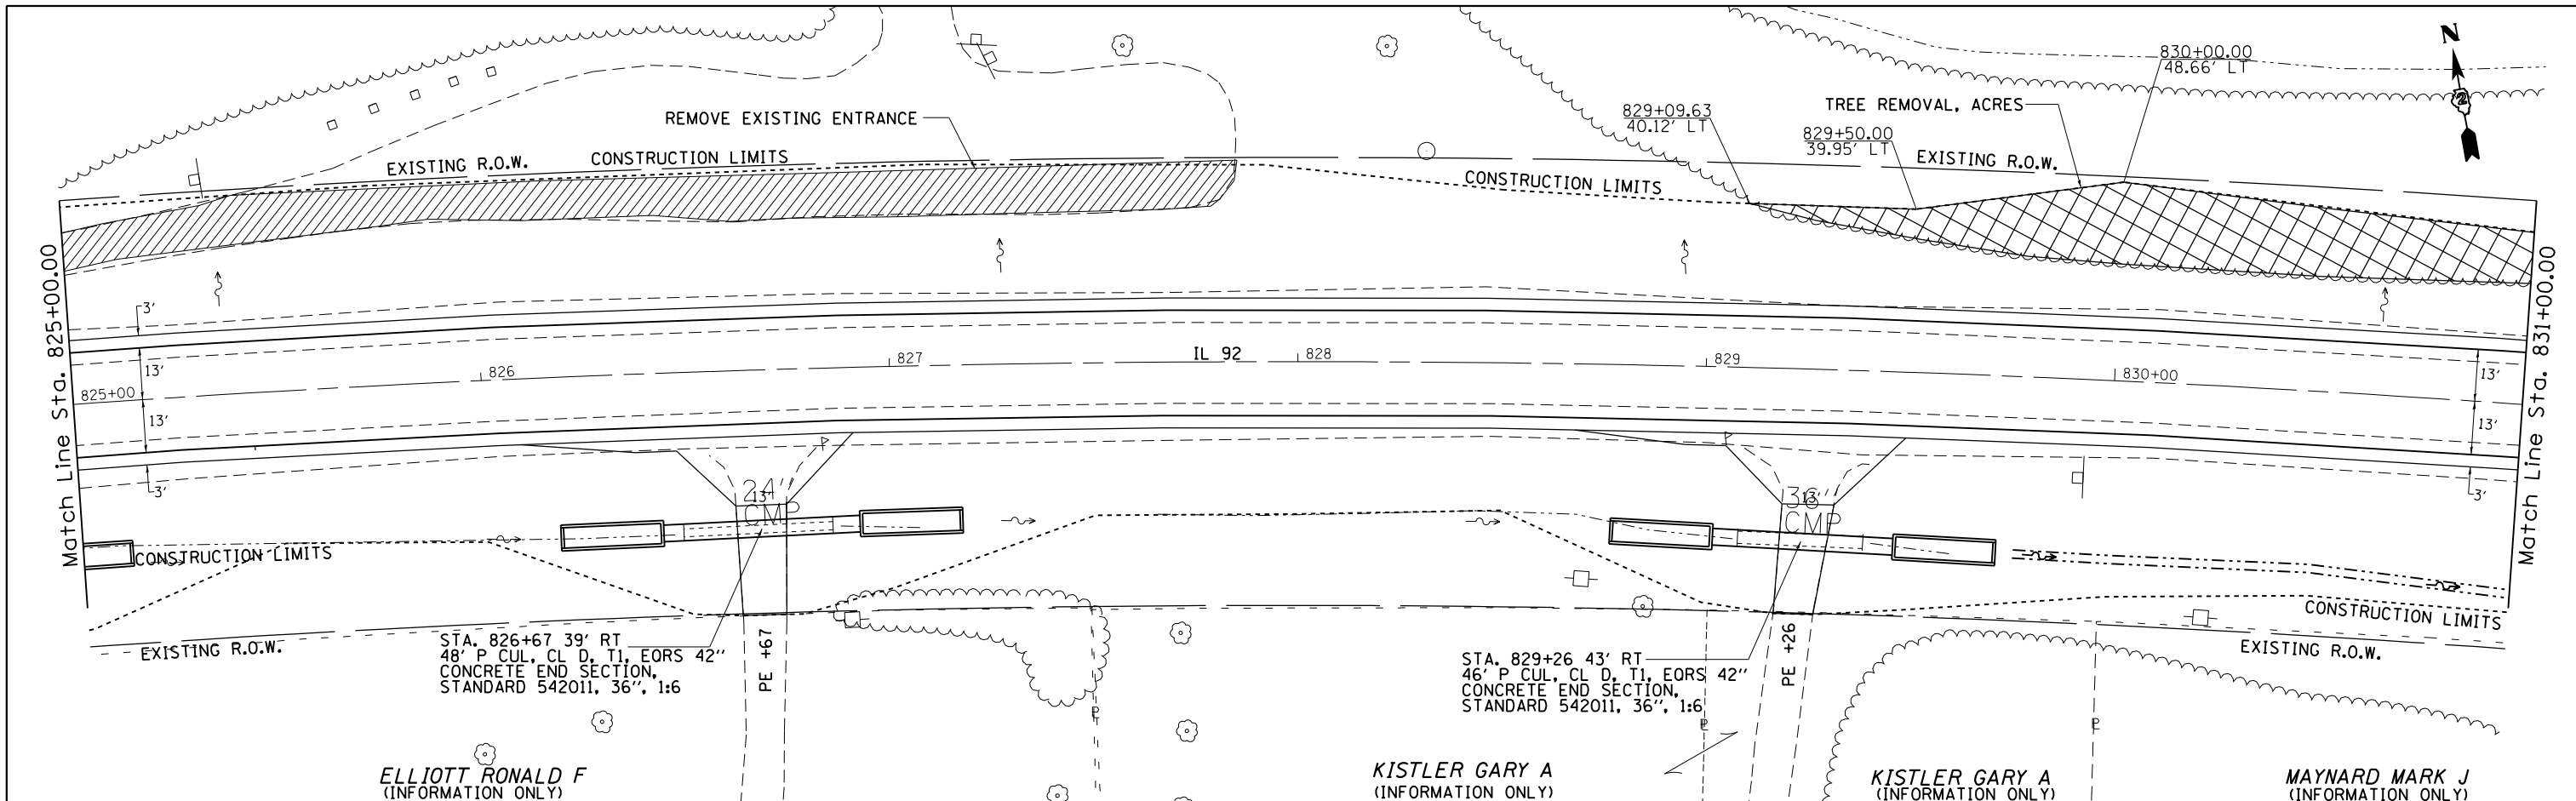


ELLIOTT RONALD F
(INFORMATION ONLY)

KISTLER GARY A
(INFORMATION ONLY)

KISTLER GARY A
(INFORMATION ONLY)

MAYNARD MARK J
(INFORMATION ONLY)

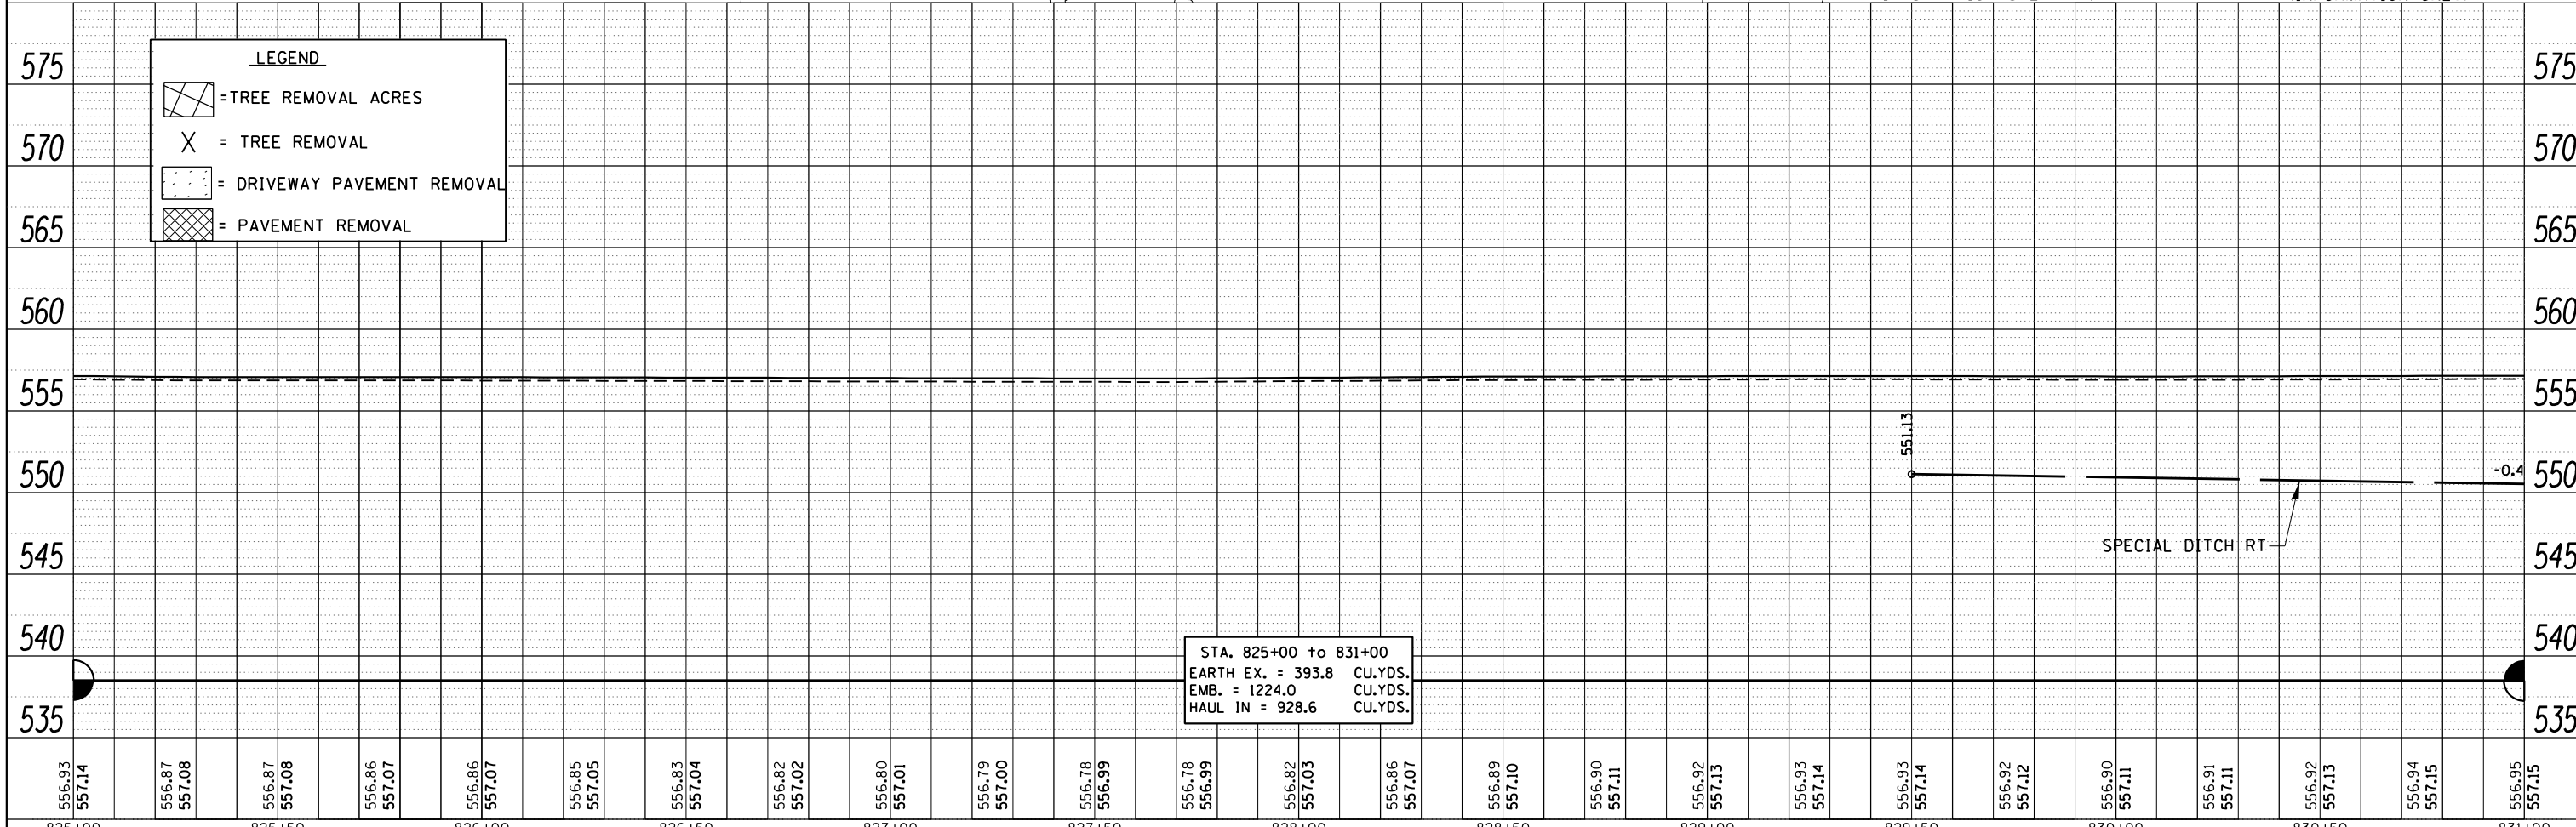

STA. 825+00 to 831+00
EARTH EX. = 393.8 CU.YDS.
EMB. = 1224.0 CU.YDS.
HAUL IN = 928.6 CU.YDS.

FILE NAME =	USER NAME = grantpm	DESIGNED -	REVISED -
c:\pwork\pwork\grantpm\d0261271\020741	-sh-t-p\inpro.dgn	DRAWN -	REVISED -
	PLOT SCALE = 40.0000' / in.	CHECKED -	REVISED -
	PLOT DATE = Wed Mar 20 11:17:58 2013	DATE -	REVISED -

STATE OF ILLINOIS
DEPARTMENT OF TRANSPORTATION

IL 92 Plan & Profile

SCALE: SHEET OF SHEETS STA. TO STA.

F.A.P. RTE.	SECTION	COUNTY	TOTAL SHEETS	SHEET NO.
599	(83MFT & 103MFT)W	ROCK ISLAND	340	55
CONTRACT NO. 64H11			ILLINOIS FED. AID PROJECT	