



PLAN	SURVEYED	DATE
	PLOTTED	BY
	ALIGNED	
	CHECKED	
	FILED	
	NO.	

PROFILE	SURVEYED	DATE
	PLOTTED	BY
	GRADES CHECKED	
	STRUCTURE NOTATIONS CHECKED	
	NO.	

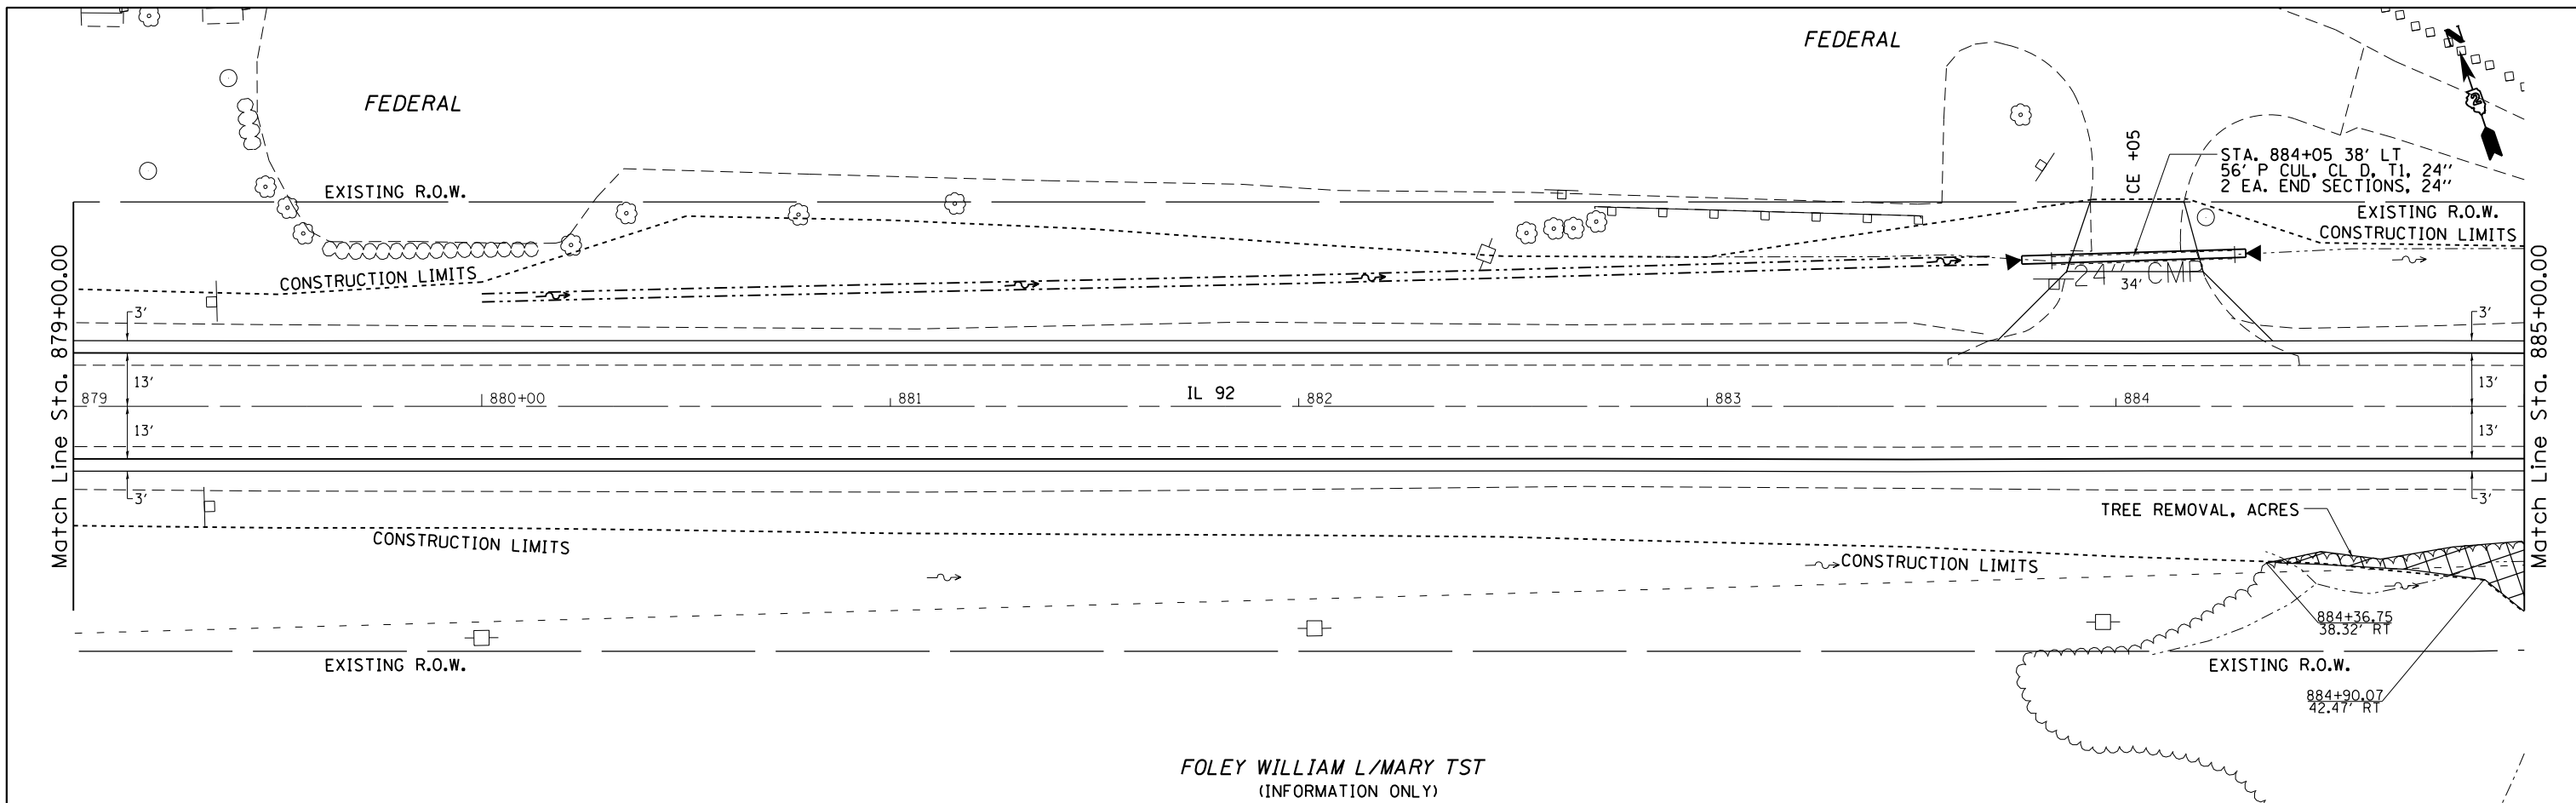

FOLEY WILLIAM L/MARY TST  
(INFORMATION ONLY)

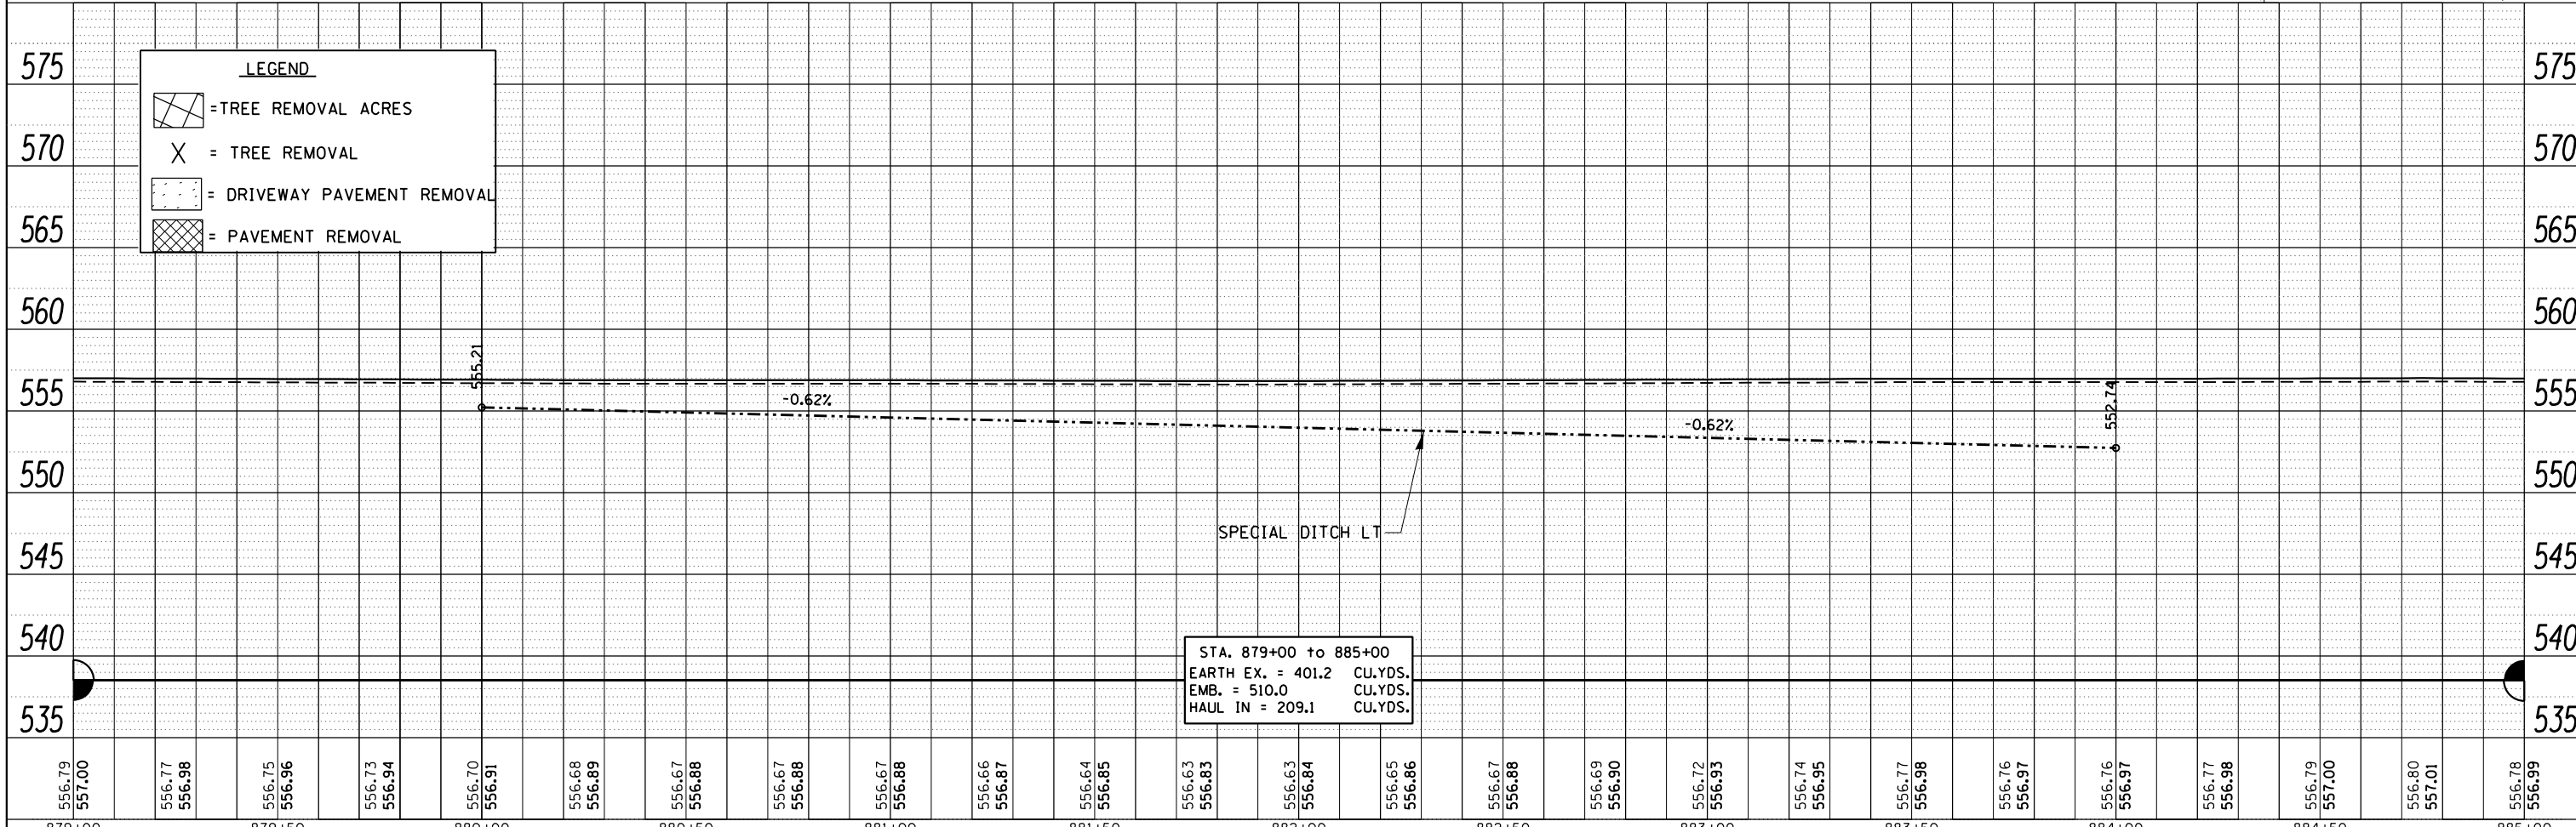

LEGEND	
[Hatched Box]	= TREE REMOVAL ACRES
[X]	= TREE REMOVAL
[Dotted Box]	= DRIVEWAY PAVEMENT REMOVAL
[Cross-hatched Box]	= PAVEMENT REMOVAL

STA. 879+00 to 885+00  
EARTH EX. = 401.2 CU.YDS.  
EMB. = 510.0 CU.YDS.  
HAUL IN = 209.1 CU.YDS.

FILE NAME =	USER NAME = grantpm	DESIGNED -	REVISED -
c:\pwork\pwork\grantpm\d0261271\020741	-sh-t-p\inpro.dgn	DRAWN -	REVISED -
	PLOT SCALE = 40.0000' / in.	CHECKED -	REVISED -
	PLOT DATE = Wed Mar 20 11:22:25 2013	DATE -	REVISED -

STATE OF ILLINOIS  
DEPARTMENT OF TRANSPORTATION

IL 92 Plan & Profile

SCALE: SHEET OF SHEETS STA. TO STA.

F.A.P. RTE.	SECTION	COUNTY	TOTAL SHEETS	SHEET NO.
599	(83MFT & 103MFT)W	ROCK ISLAND	340	64
CONTRACT NO. 64H11			ILLINOIS FED. AID PROJECT	