
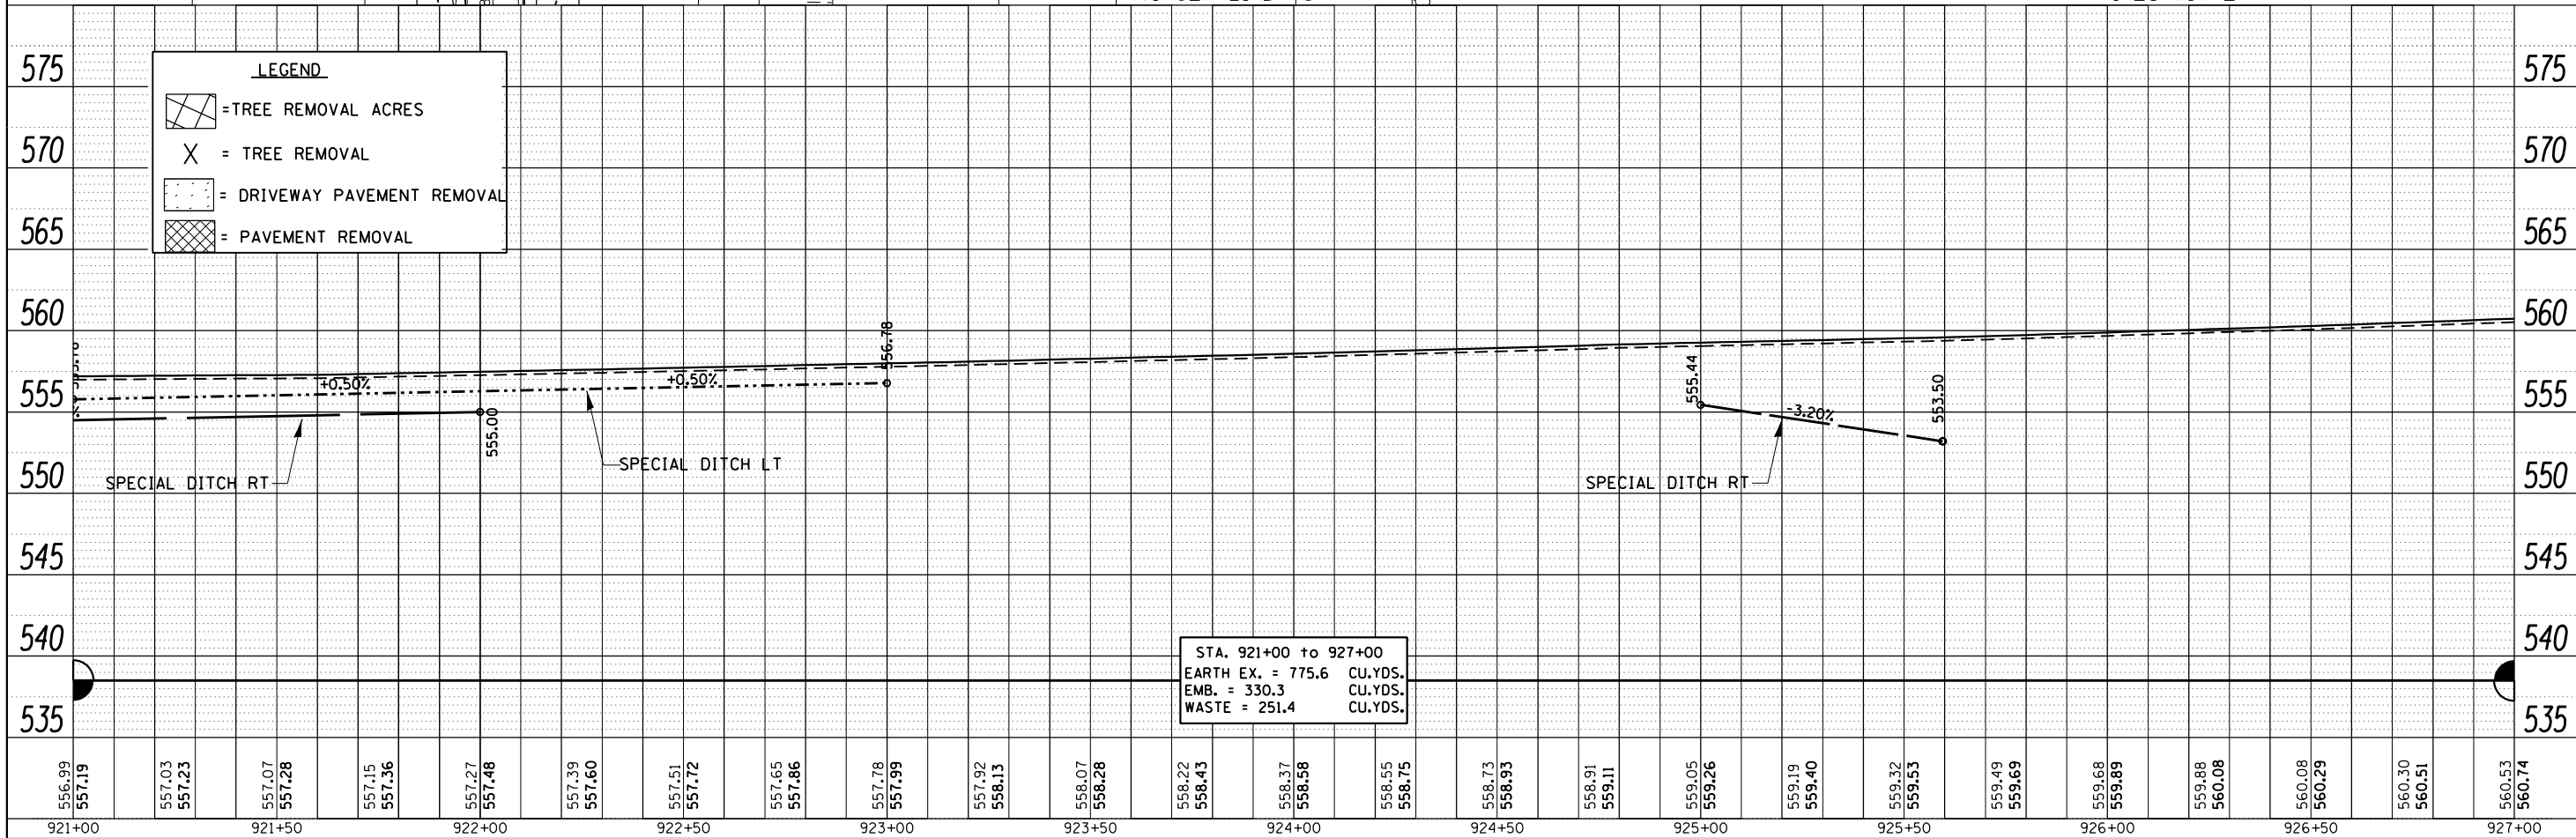


PLAN
 SURVEYED
 ALIGNED
 CHECKED
 RT. OF WAY
 CHECKED
 NO. FILE NAME

PROFILE
 SURVEYED
 GRADES
 CHECKED
 B.M. NOTED
 STRUCTURE NOTATIONS CHECKED
 NO.

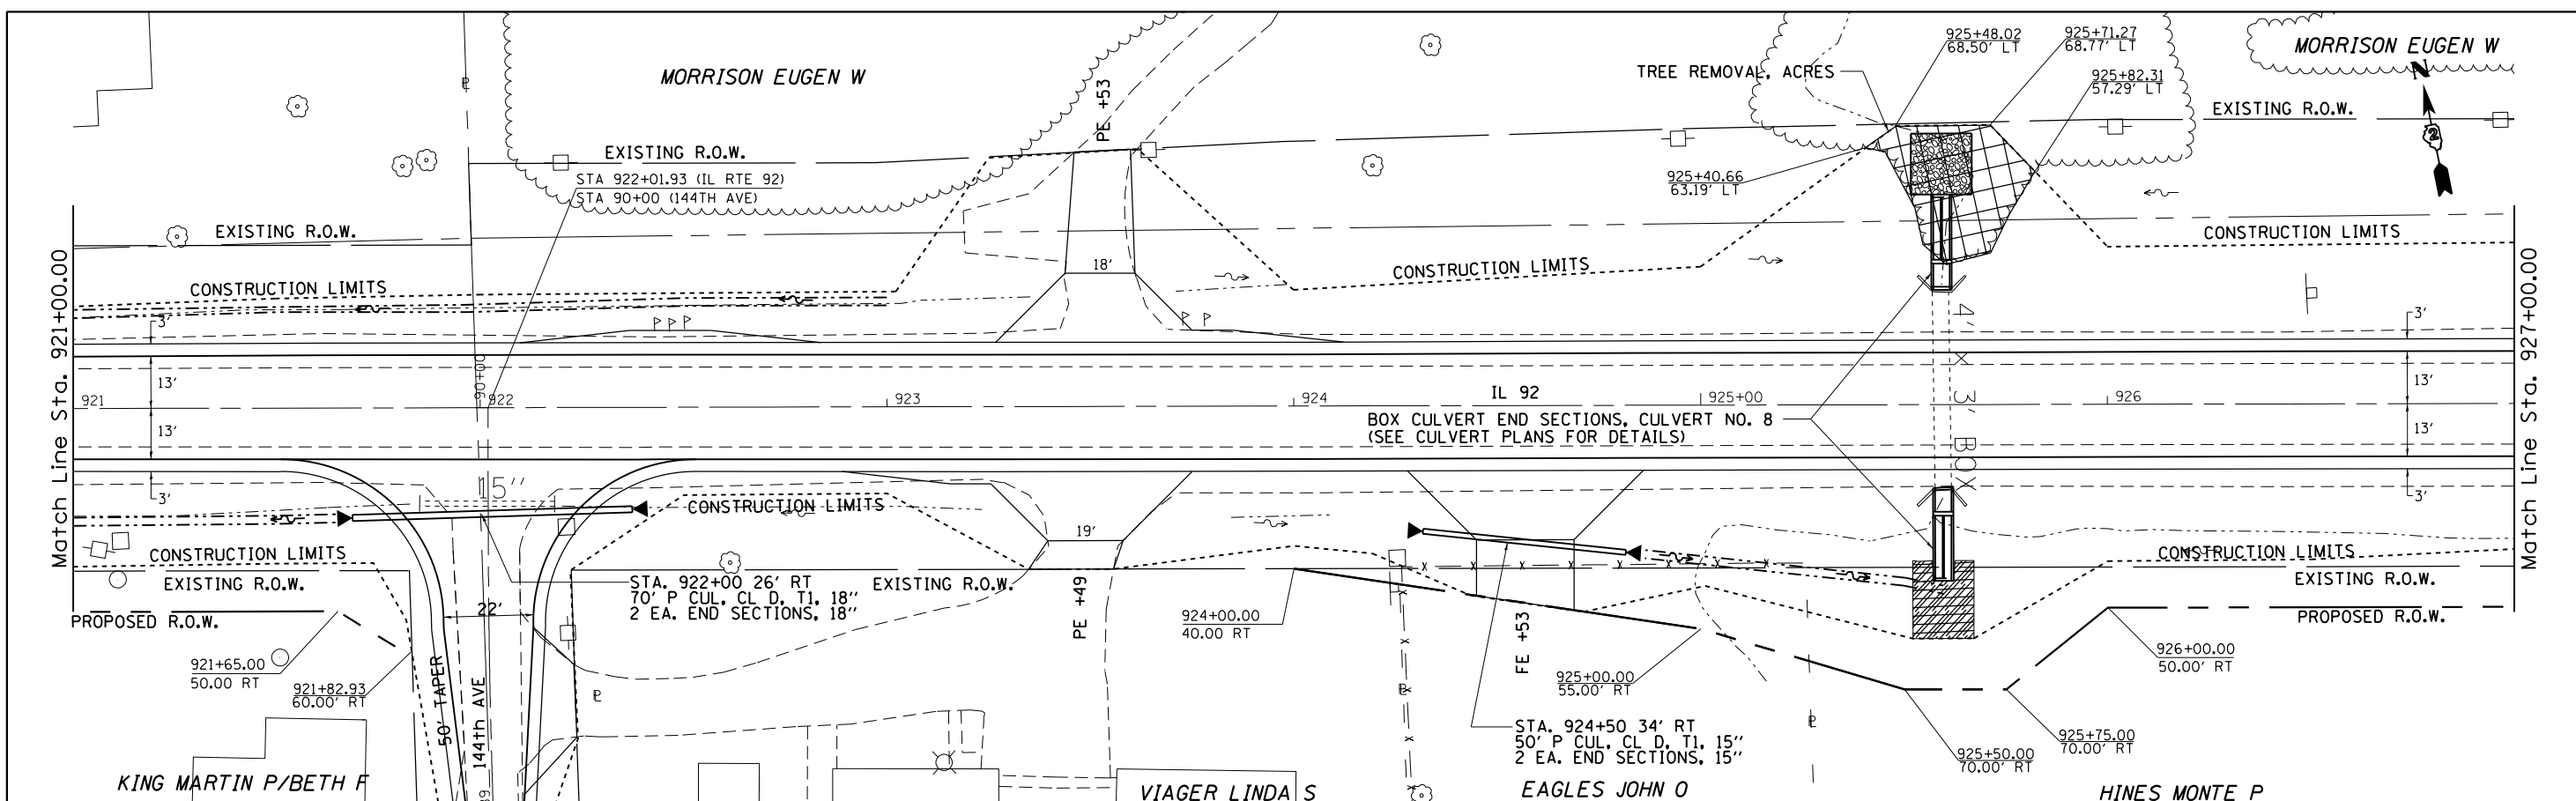

FILE NAME =	USER NAME = grantpm	DESIGNED -	REVISED -	STATE OF ILLINOIS DEPARTMENT OF TRANSPORTATION	IL 92 Plan & Profile	F.A.P. RTE.	SECTION	COUNTY	TOTAL SHEETS	SHEET NO.	
c:\pw\work\pwsdot\grantpm\d0261271\020741	sht-plnpradgn	DRAWN -	REVISED -			599	(83MFT & 103MFT)W	ROCK ISLAND	340	71	
PLOT SCALE = 41.5770' / in.	CHECKED -	REVISED -	SCALE:			SHEET	OF	SHEETS	STA.	TO STA.	CONTRACT NO. 64H11
PLOT DATE = Wed Mar 28 11:24:29 2013	DATE -	REVISED -	ILLINOIS FED. AID PROJECT								