
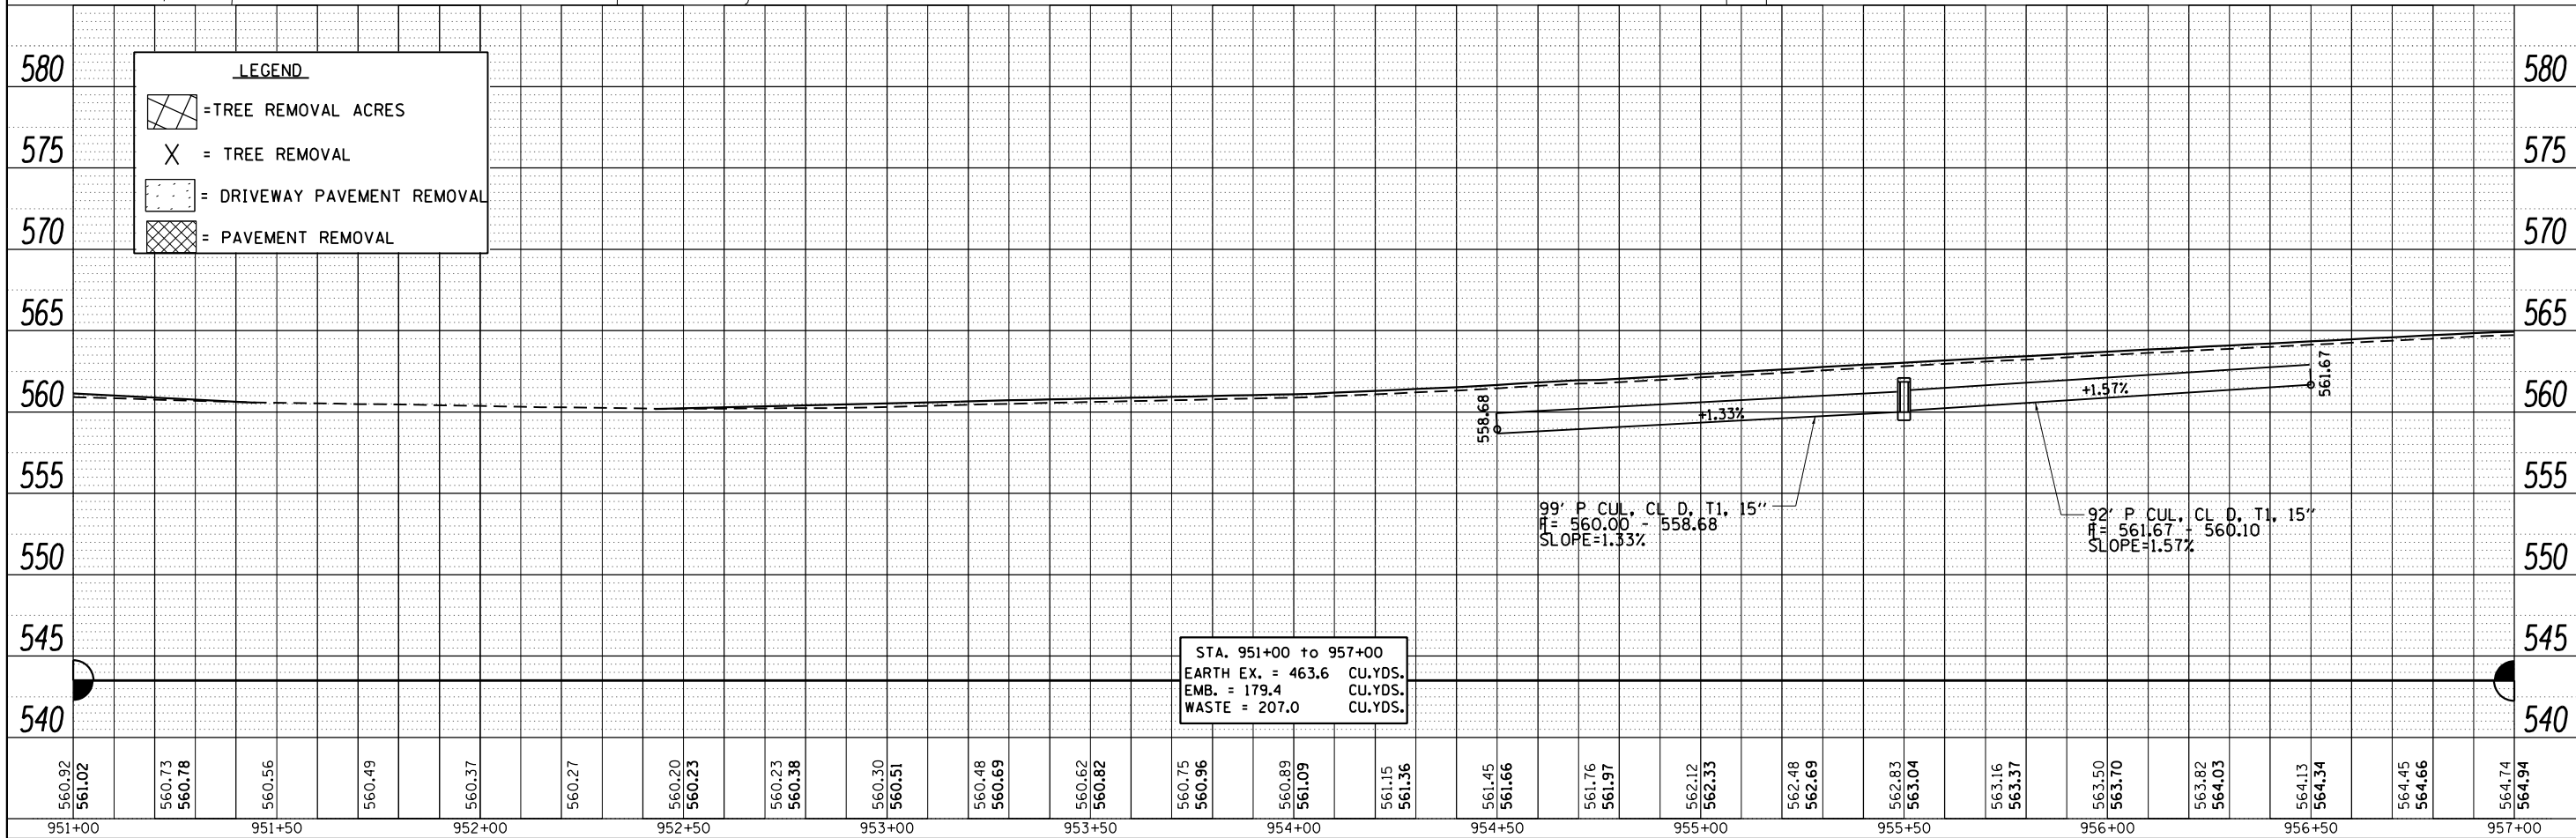


PLAN
 SURVEYED _____
 ALIGNED CHECKED _____
 RT. OF WAY CHECKED _____
 NO. _____
 DATE _____

PROFILE
 SURVEYED _____
 GRADES CHECKED _____
 B.M. NOTED _____
 STRUCTURE NOTATIONS CHECKED _____
 NO. _____
 DATE _____

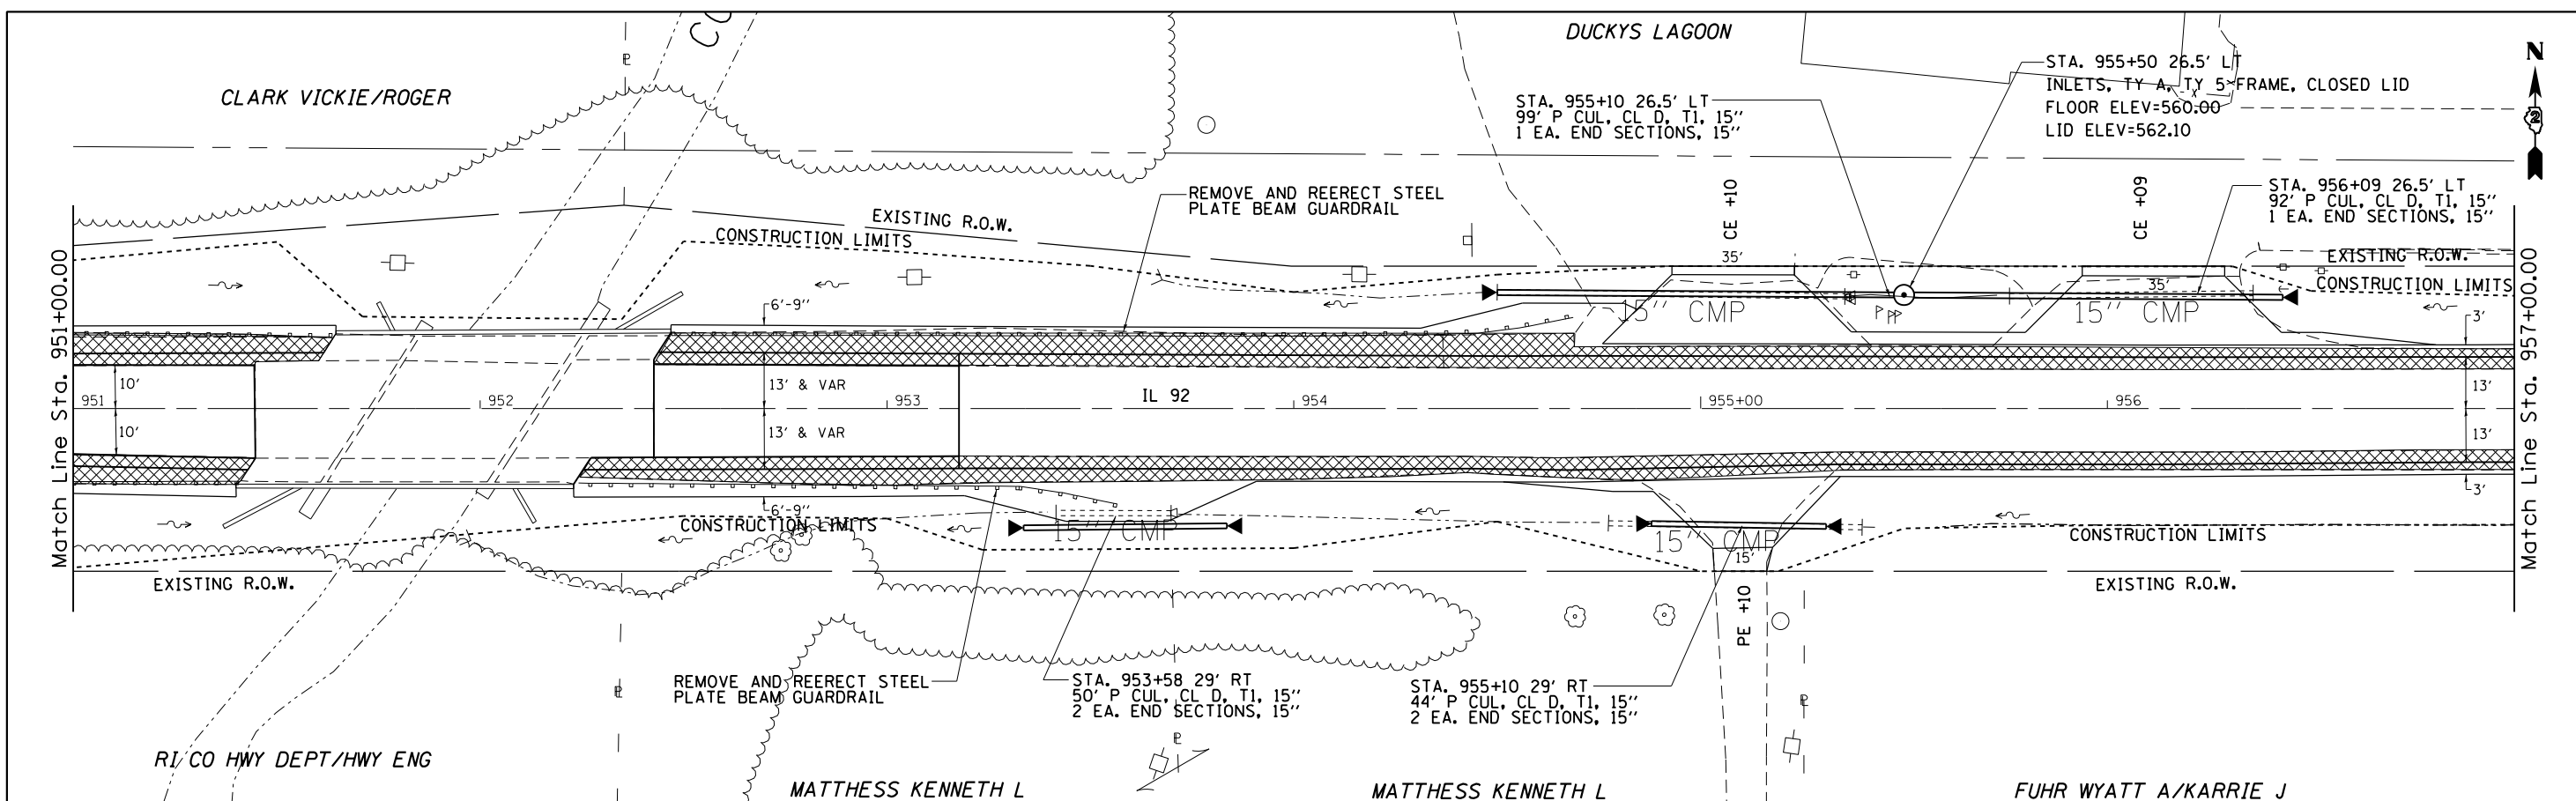

LEGEND

	= TREE REMOVAL ACRES
	= TREE REMOVAL
	= DRIVEWAY PAVEMENT REMOVAL
	= PAVEMENT REMOVAL

STA. 951+00 to 957+00
 EARTH EX. = 463.6 CU.YDS.
 EMB. = 179.4 CU.YDS.
 WASTE = 207.0 CU.YDS.

FILE NAME =	USER NAME = grantpm	DESIGNED -	REVISED -	STATE OF ILLINOIS DEPARTMENT OF TRANSPORTATION	IL 92 Plan & Profile			F.A.P. RTE. 599	SECTION (83MFT & 103MFT)W	COUNTY ROCK ISLAND	TOTAL SHEETS 340	SHEET NO. 76
ct:\pw\work\pwsdot\grantpm\d0261271\020741	sht-plnprodgn	DRAWN -	REVISED -		SCALE:	SHEET	OF SHEETS	STA.	TO STA.	CONTRACT NO. 64H11		
		CHECKED -	REVISED -		ILLINOIS FED. AID PROJECT							
		DATE -	REVISED -									