


| | | |
|------|----------|------|
| PLAN | SURVEYED | DATE |
| | ALIGNED | |
| | CHECKED | |
| | BY | |
| | NO. | |

| | | |
|---------|----------|------|
| PROFILE | SURVEYED | DATE |
| | GRADES | |
| | CHECKED | |
| | BY | |
| | NO. | |

| LEGEND | |
|--------|-----------------------------|
| | = TREE REMOVAL ACRES |
| | = TREE REMOVAL |
| | = DRIVEWAY PAVEMENT REMOVAL |
| | = PAVEMENT REMOVAL |

STA. 969+00 to 975+00
 EARTH EX. = 610.4 CU.YDS.
 EMB. = 201.7 CU.YDS.
 WASTE = 256.1 CU.YDS.

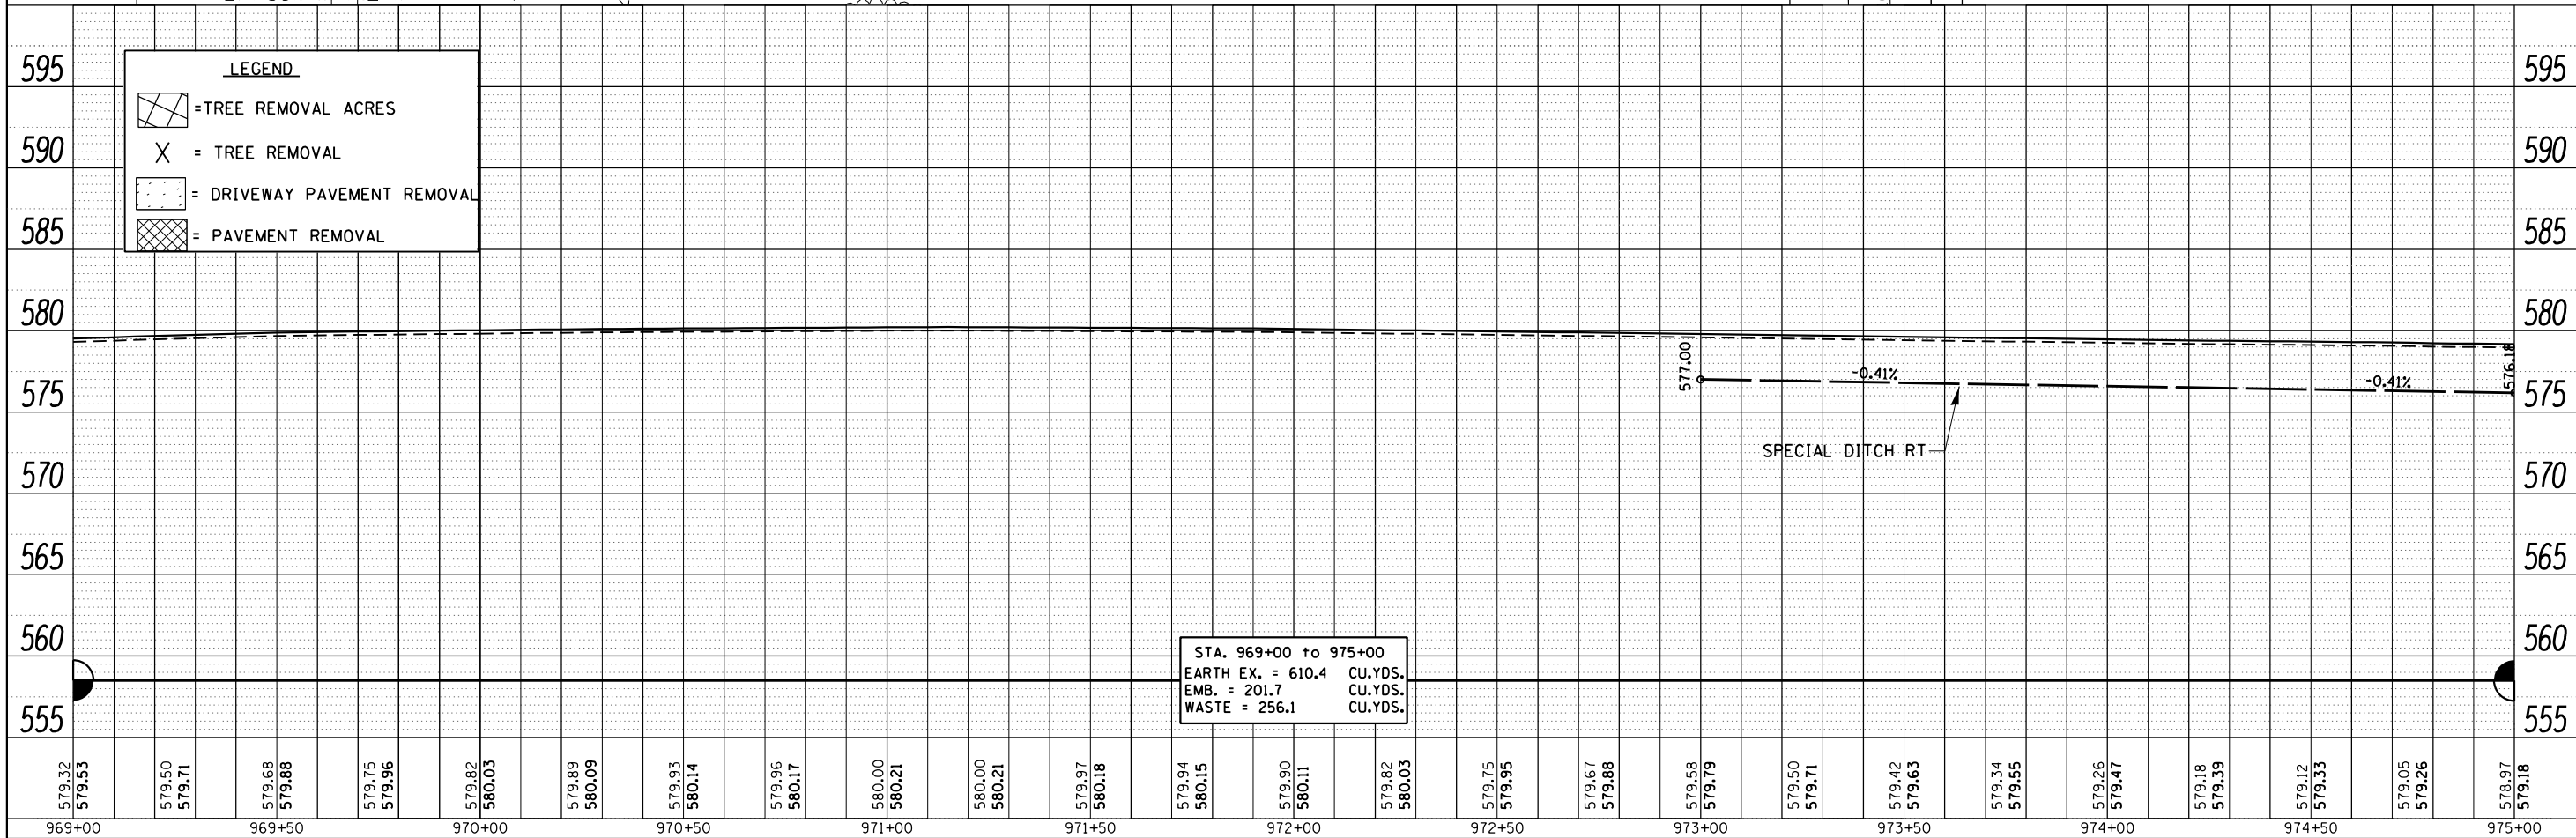

| | | | | | | | | | | | |
|---|---------------------|------------|---------------------------|---|---------------------------------|-------------|-------------------|-------------|--------------|-----------|--------------------|
| FILE NAME = | USER NAME = grantpm | DESIGNED - | REVISED - | STATE OF ILLINOIS DEPARTMENT OF TRANSPORTATION | IL 92 Plan & Profile | F.A.P. RTE. | SECTION | COUNTY | TOTAL SHEETS | SHEET NO. | |
| c:\pw\work\pwsdot\grantpm\d0261271\020741 | sht-plnprodgn | DRAWN - | REVISED - | | | 599 | (83MFT & 103MFT)W | ROCK ISLAND | 340 | 79 | |
| PLOT SCALE = 41,5770' / in. | CHECKED - | REVISED - | SCALE: | | | SHEET | OF | SHEETS | STA. | TO STA. | CONTRACT NO. 64H11 |
| PLOT DATE = Wed Mar 28 11:26:41 2013 | DATE - | REVISED - | ILLINOIS FED. AID PROJECT | | | | | | | | |