
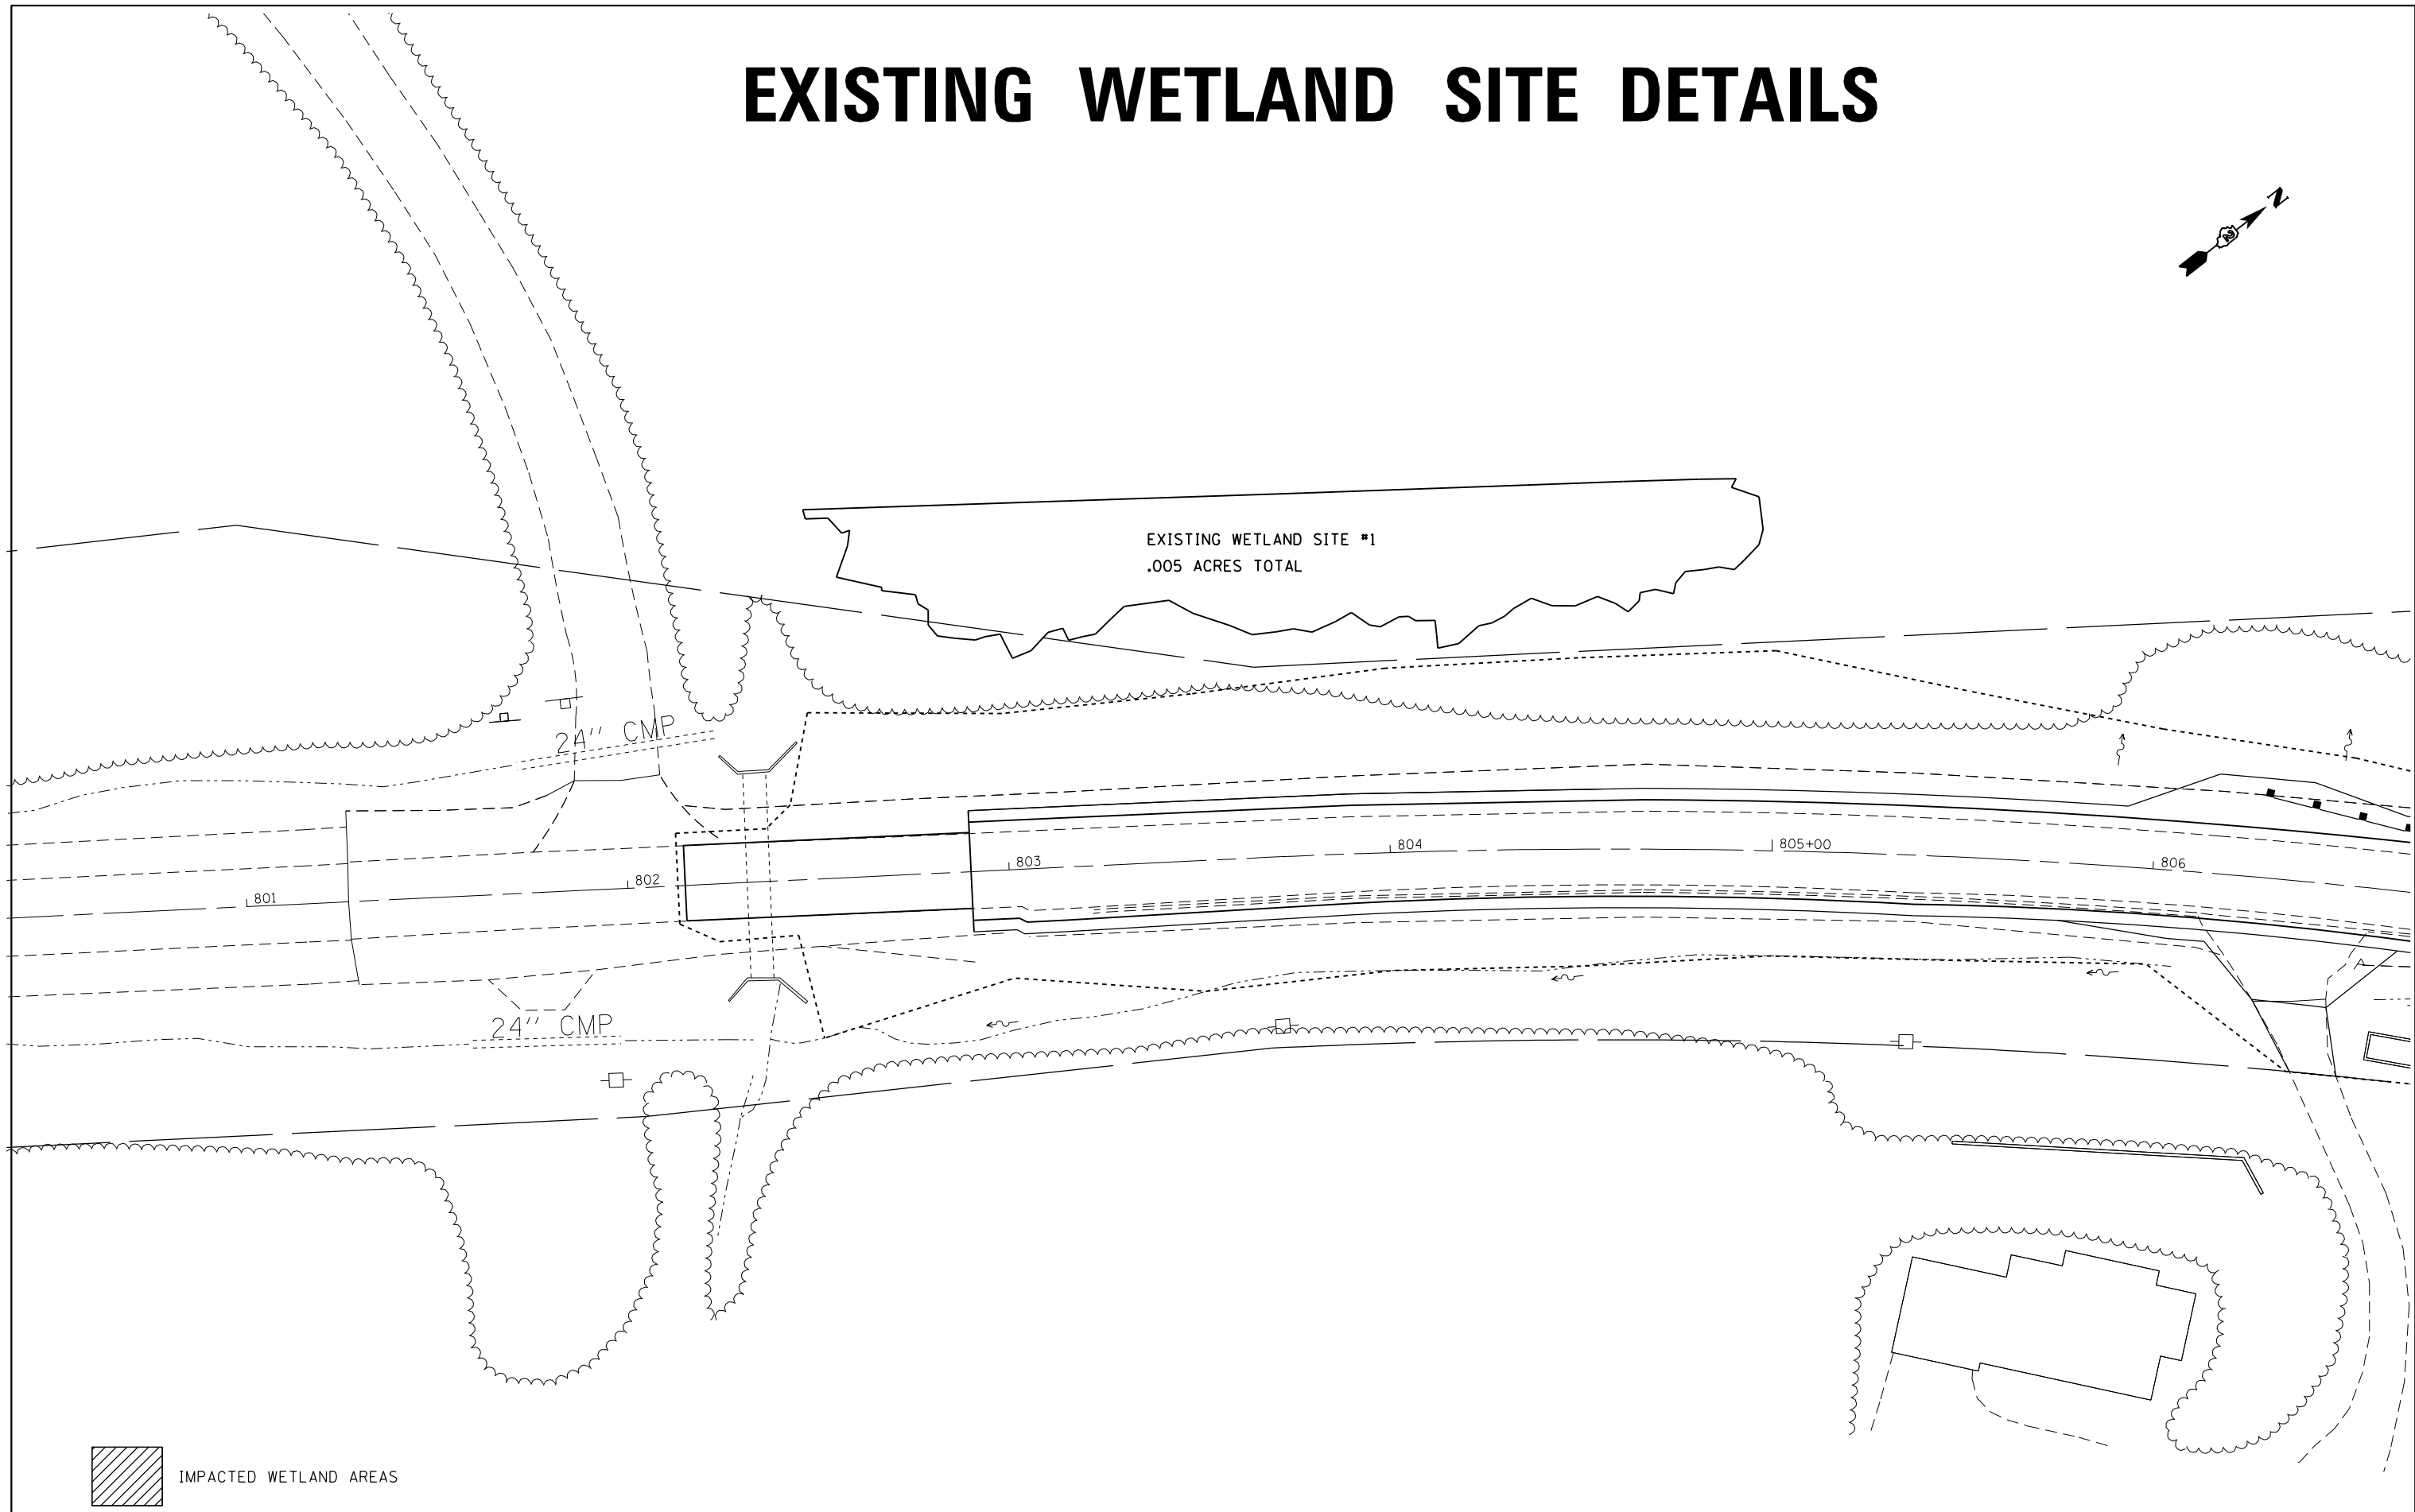


# EXISTING WETLAND SITE DETAILS

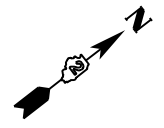

 IMPACTED WETLAND AREAS

FILE NAME = c:\pwork\pwork\grants\g0261271\0207	USER NAME = grantpm 11-shr-wetlands.dgn	DESIGNED -	REVISED -
Default	PLOT SCALE = 40.0000' / in.	DRAWN -	REVISED -
	PLOT DATE = Wed Mar 20 11:30:28 2013	CHECKED -	REVISED -
		DATE -	REVISED -

**STATE OF ILLINOIS  
DEPARTMENT OF TRANSPORTATION**

**EXISTING WETLAND SITE DETAILS**

SCALE: SHEET OF SHEETS STA. TO STA.

F.A.P. RTE.	SECTION	COUNTY	TOTAL SHEETS	SHEET NO.
599	(83MFT & 103MFT)W	ROCK ISLAND	340	88
CONTRACT NO. 64H11			ILLINOIS FED. AID PROJECT	