


EXISTING WETLAND SITE DETAILS

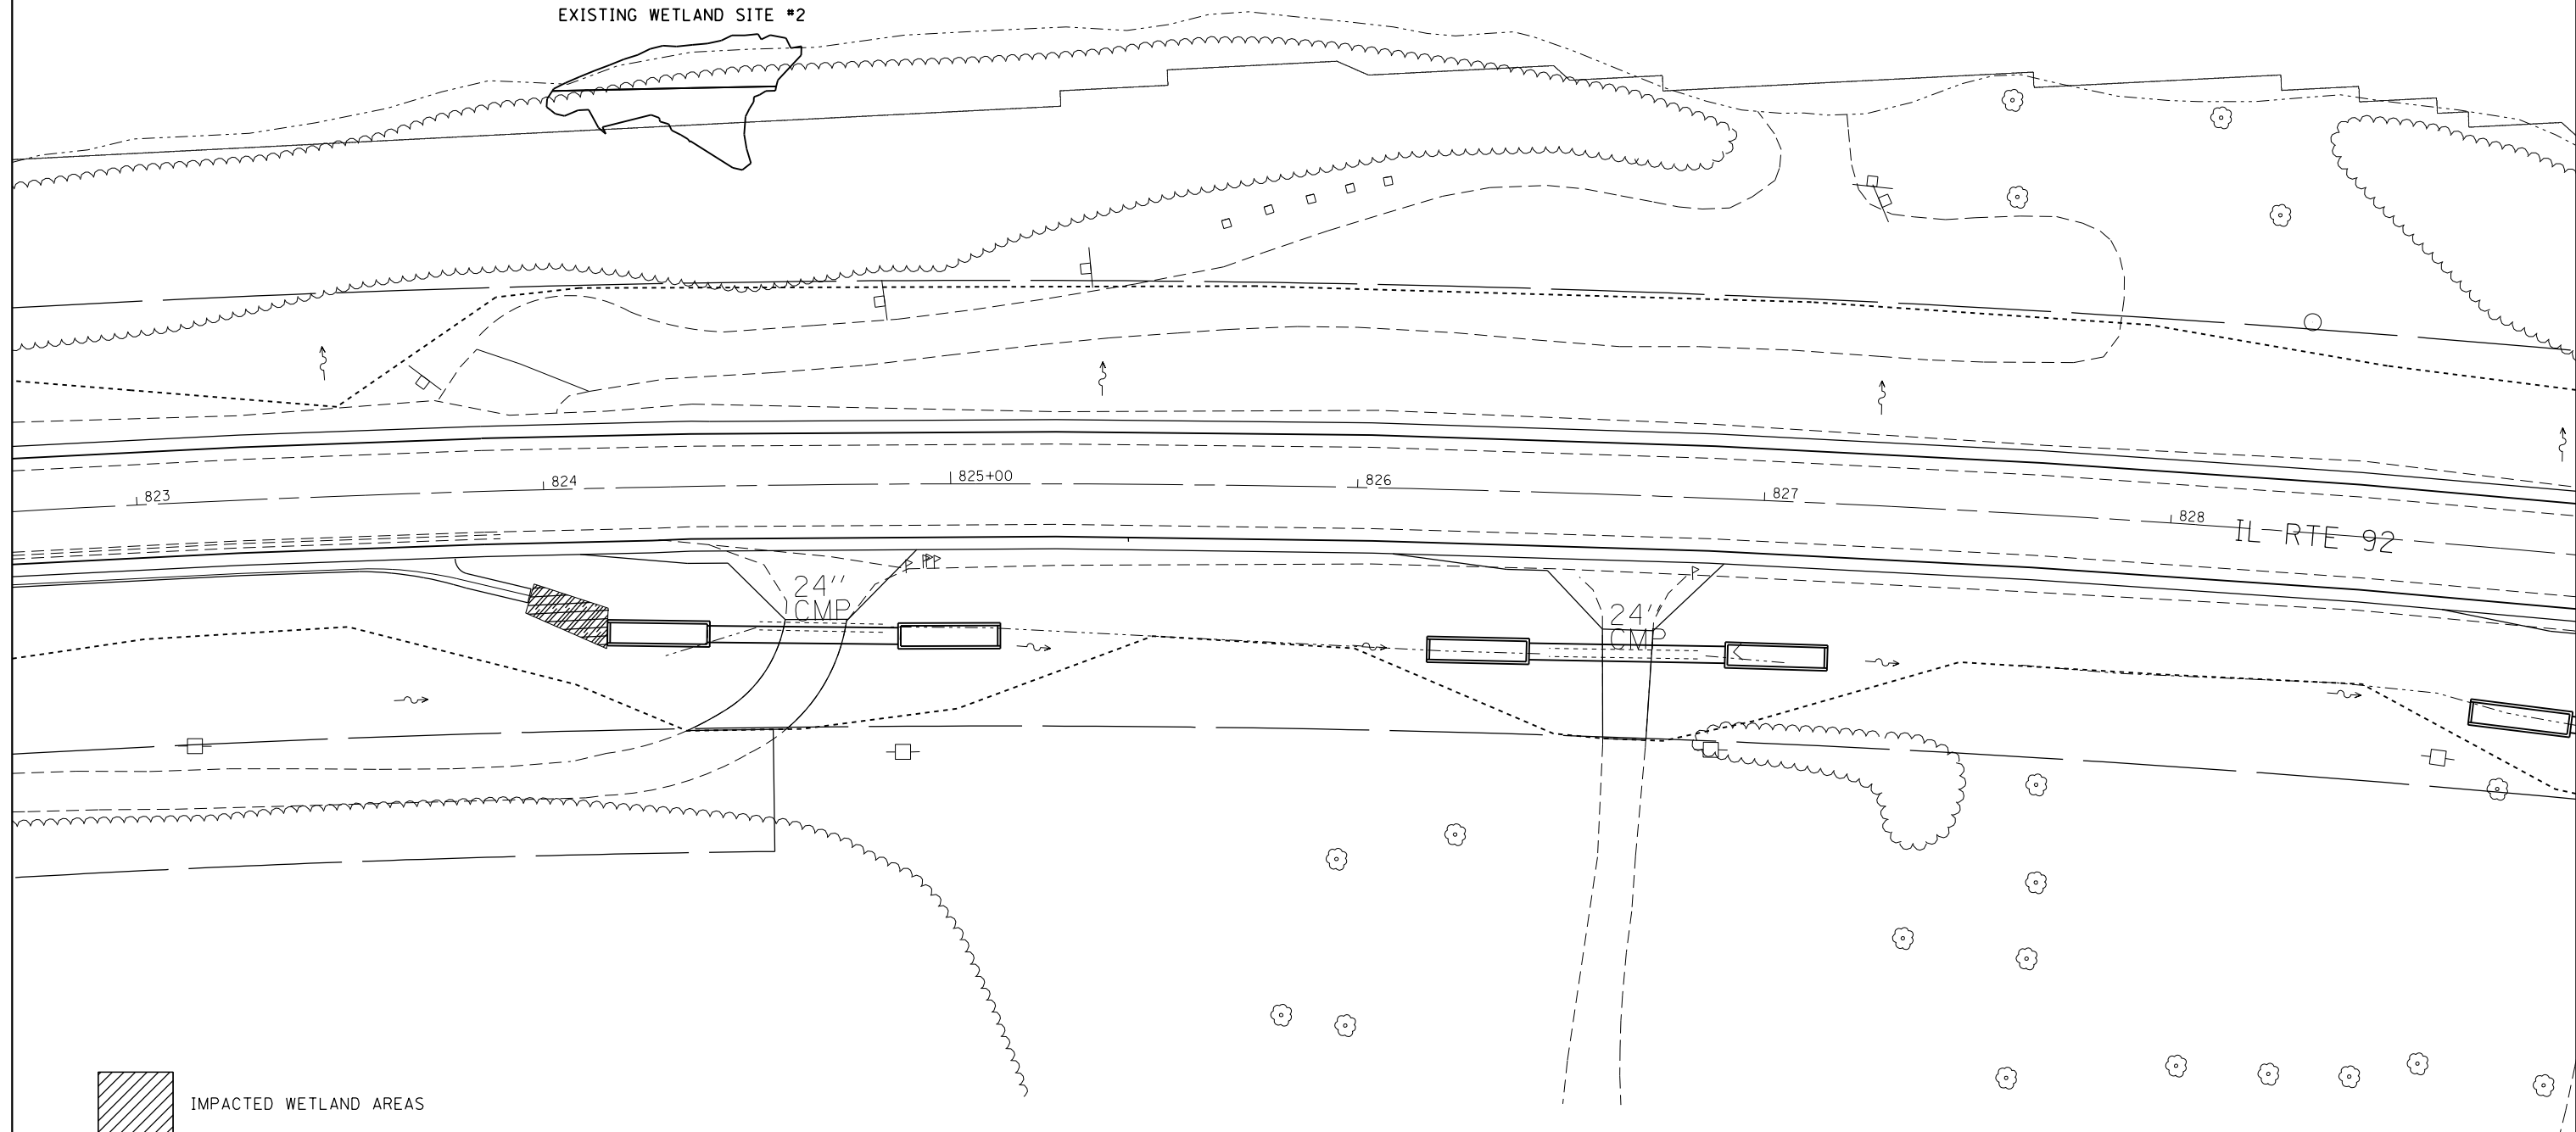

EXISTING WETLAND SITE #2



 IMPACTED WETLAND AREAS

FILE NAME = c:\pwork\pwork\grants\0261271\020711-shr-wetlands.dgn	USER NAME = grantpm	DESIGNED -	REVISED -
Default	PLOT SCALE = 40.0000' / in.	DRAWN -	REVISED -
	PLOT DATE = Wed Mar 20 11:30:57 2013	CHECKED -	REVISED -
		DATE -	REVISED -

STATE OF ILLINOIS
DEPARTMENT OF TRANSPORTATION

EXISTING WETLAND SITE DETAILS

SCALE: SHEET OF SHEETS STA. TO STA.

F.A.P. RTE.	SECTION	COUNTY	TOTAL SHEETS	SHEET NO.
599	(83MFT & 103MFT)W	ROCK ISLAND	340	90
CONTRACT NO. 64H11			ILLINOIS FED. AID PROJECT	