



EXISTING WETLAND SITE DETAILS

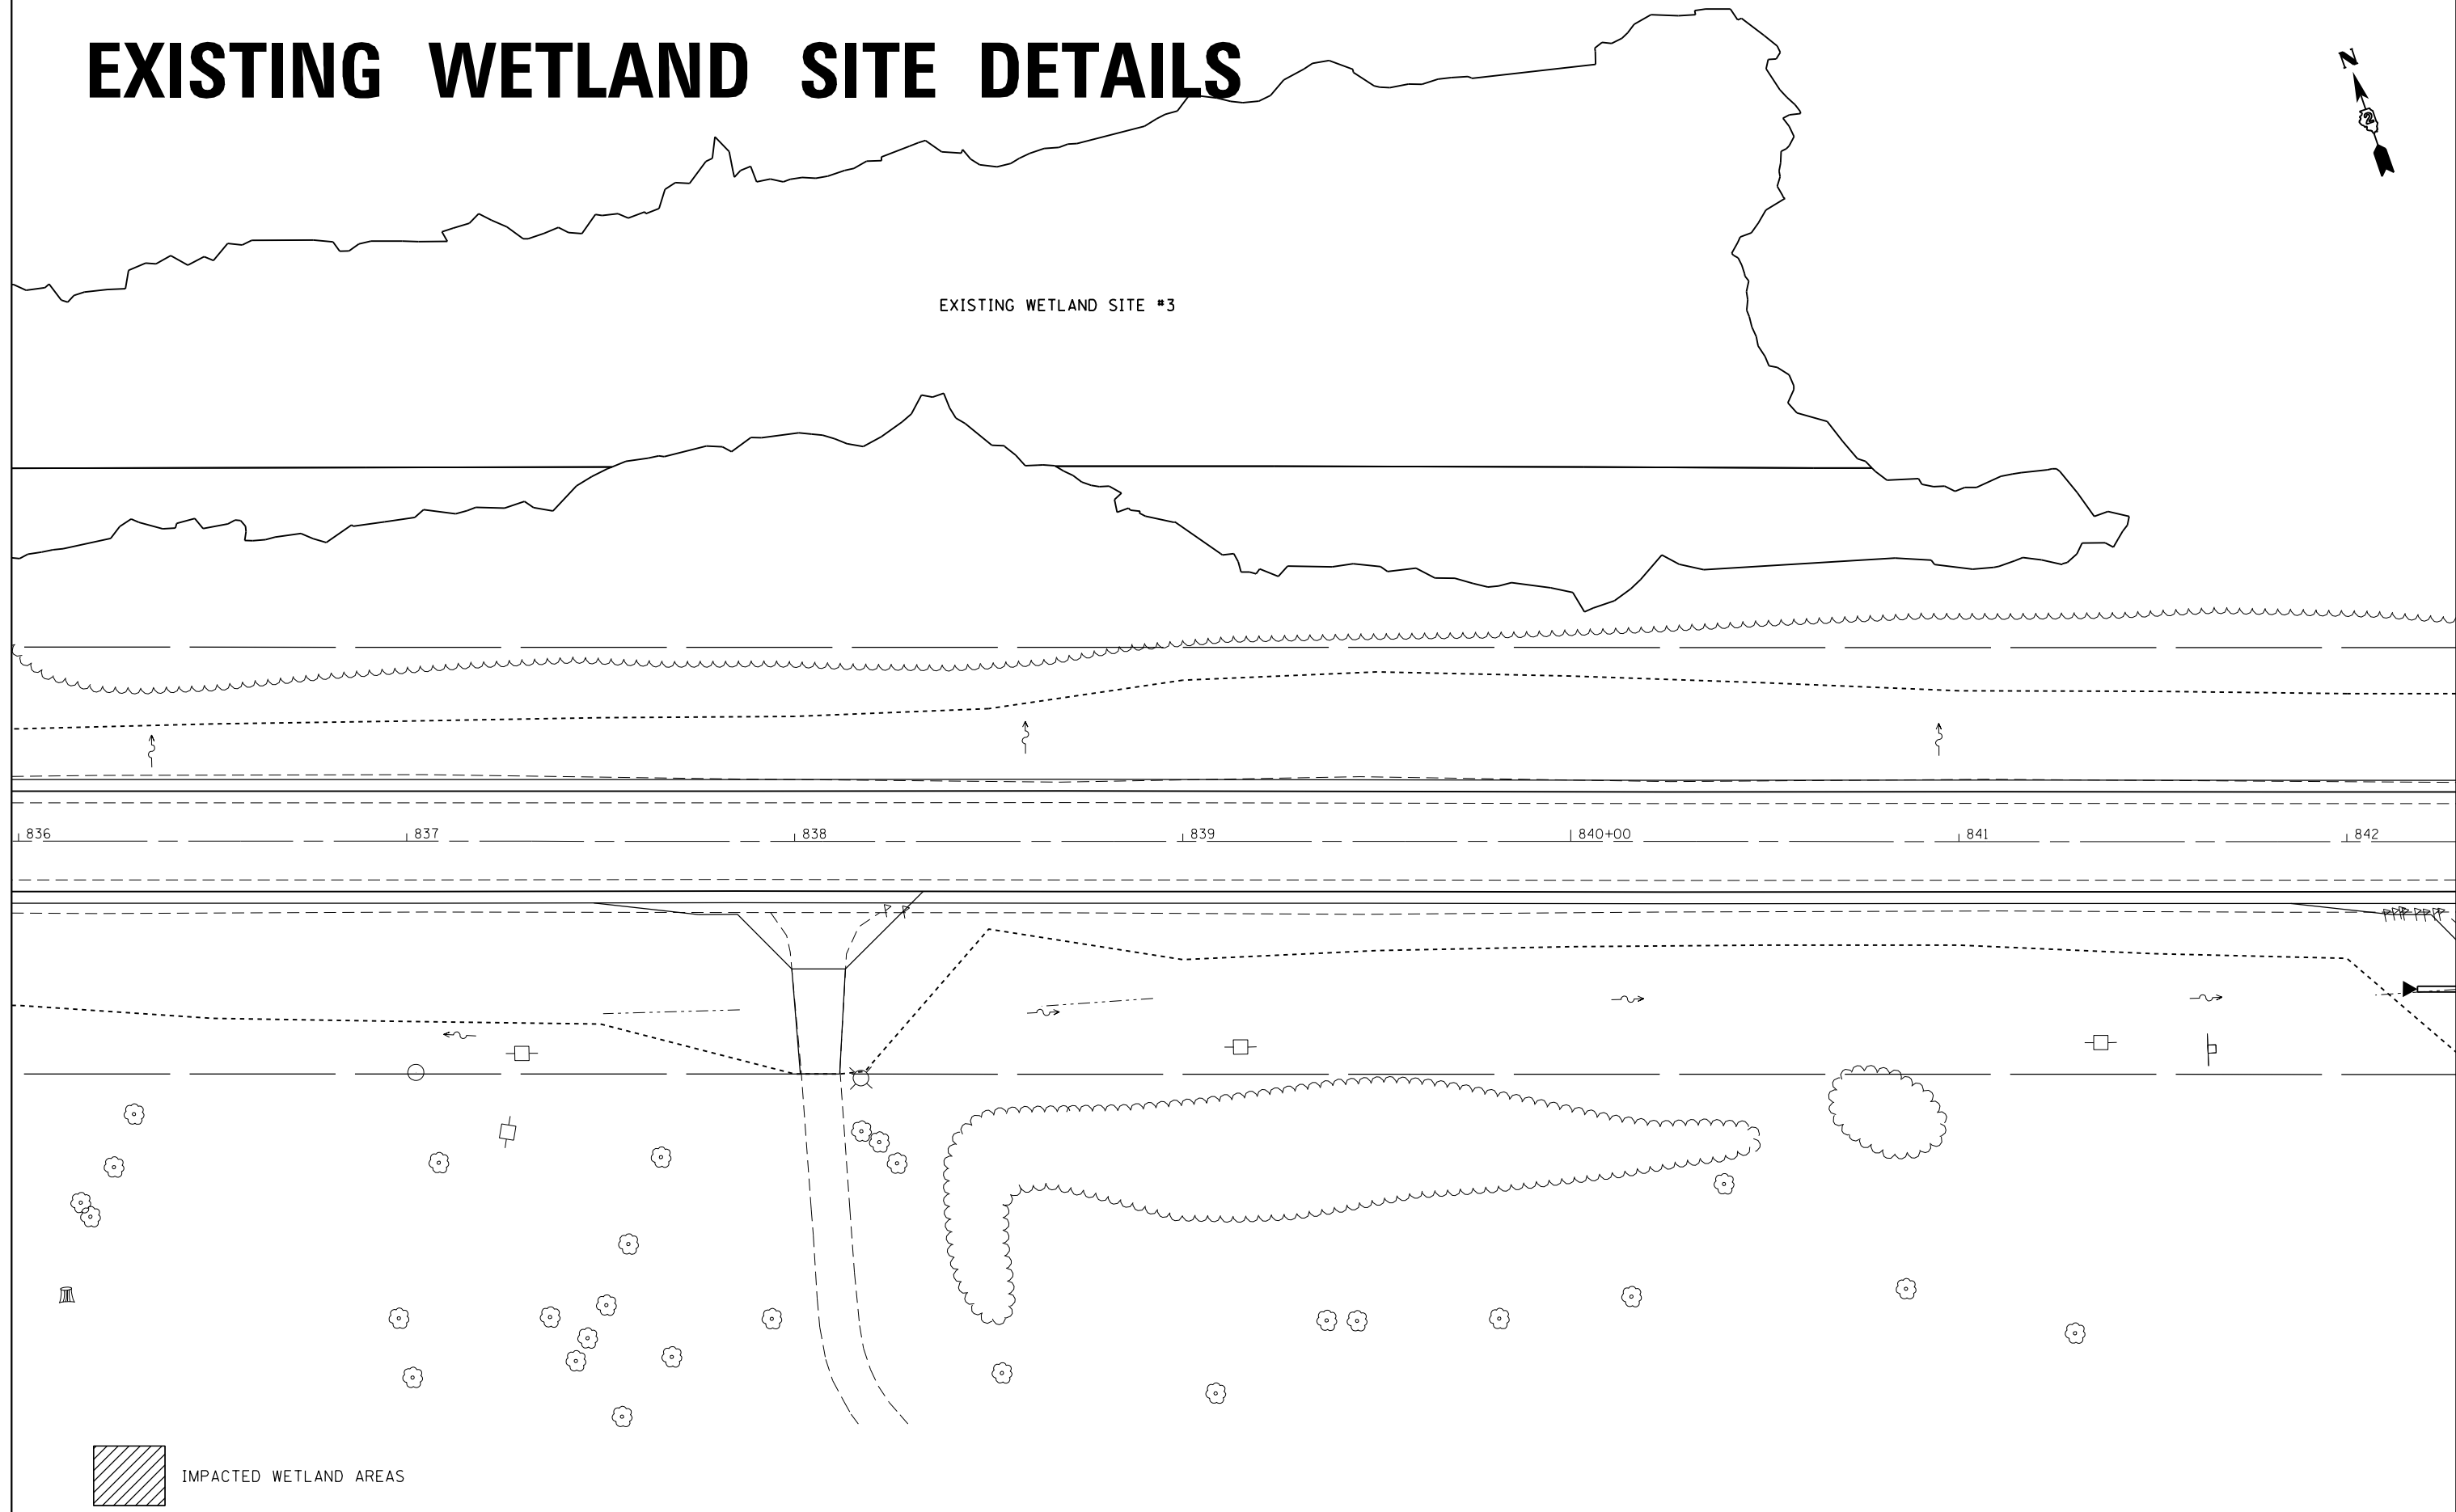

EXISTING WETLAND SITE #3

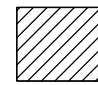

 IMPACTED WETLAND AREAS

FILE NAME = c:\pwwork\pwwork\grantpm\d0261271\020711-sh1-wetlands.dgn	USER NAME = grantpm	DESIGNED -	REVISED -
Default	PLOT SCALE = 40.0000' / in.	DRAWN -	REVISED -
	PLOT DATE = Wed Mar 20 11:31:26 2013	CHECKED -	REVISED -
		DATE -	REVISED -

**STATE OF ILLINOIS
DEPARTMENT OF TRANSPORTATION**

EXISTING WETLAND SITE DETAILS			
SCALE:	SHEET	OF SHEETS	STA. TO STA.

F.A.P. RTE. 599	SECTION (83MFT & 103MFT)W	COUNTY ROCK ISLAND	TOTAL SHEETS 340	SHEET NO. 92
CONTRACT NO. 64H11				
ILLINOIS FED. AID PROJECT				