


EXISTING WETLAND SITE DETAILS

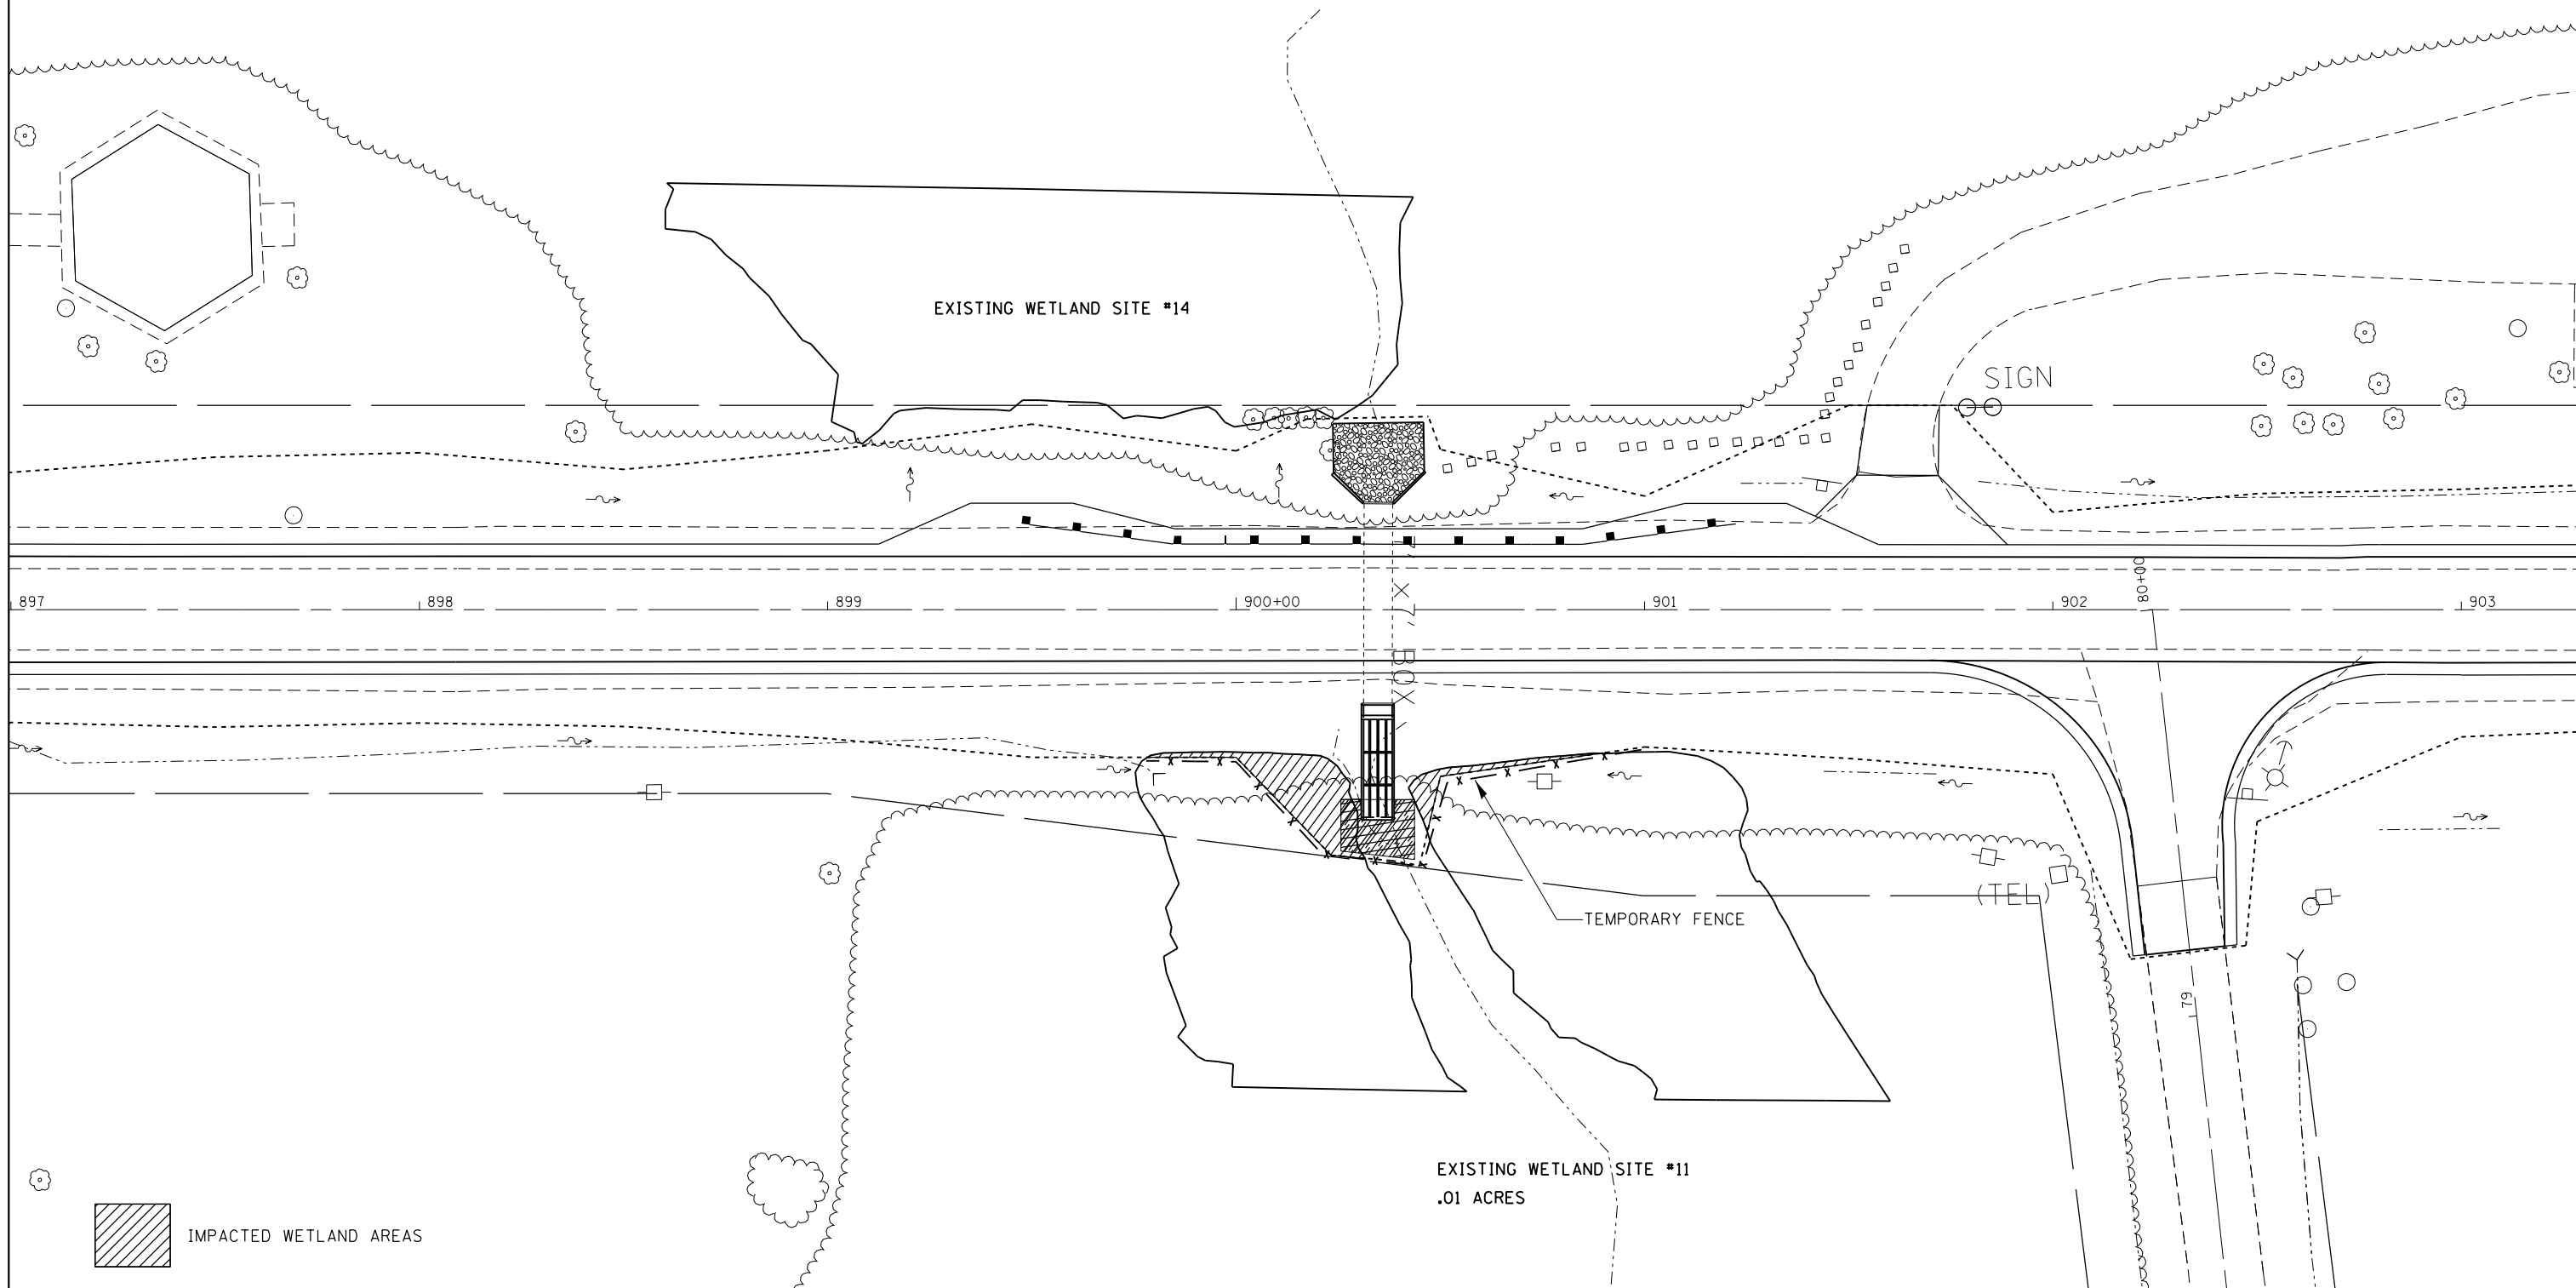

FILE NAME = c:\pwork\pwork\grants\g0261271\0207	USER NAME = grantpm 11-shr-wetlands.dgn	DESIGNED - DRAWN -	REVISED - REVISED -	STATE OF ILLINOIS DEPARTMENT OF TRANSPORTATION	EXISTING WETLAND SITE DETAILS		F.A.P. RTE.	SECTION	COUNTY	TOTAL SHEETS	SHEET NO.				
Default	PLOT SCALE = 40.0000' / in.	CHECKED -	REVISED -		SCALE:	SHEET	OF	SHEETS	STA.	TO STA.	599	(83MFT & 103MFT)W	ROCK ISLAND	340	99
	PLOT DATE = Wed Mar 20 11:33:04 2013	DATE -	REVISED -									ILLINOIS FED. AID PROJECT		CONTRACT NO. 64H11	