


# EXISTING WETLAND SITE DETAILS

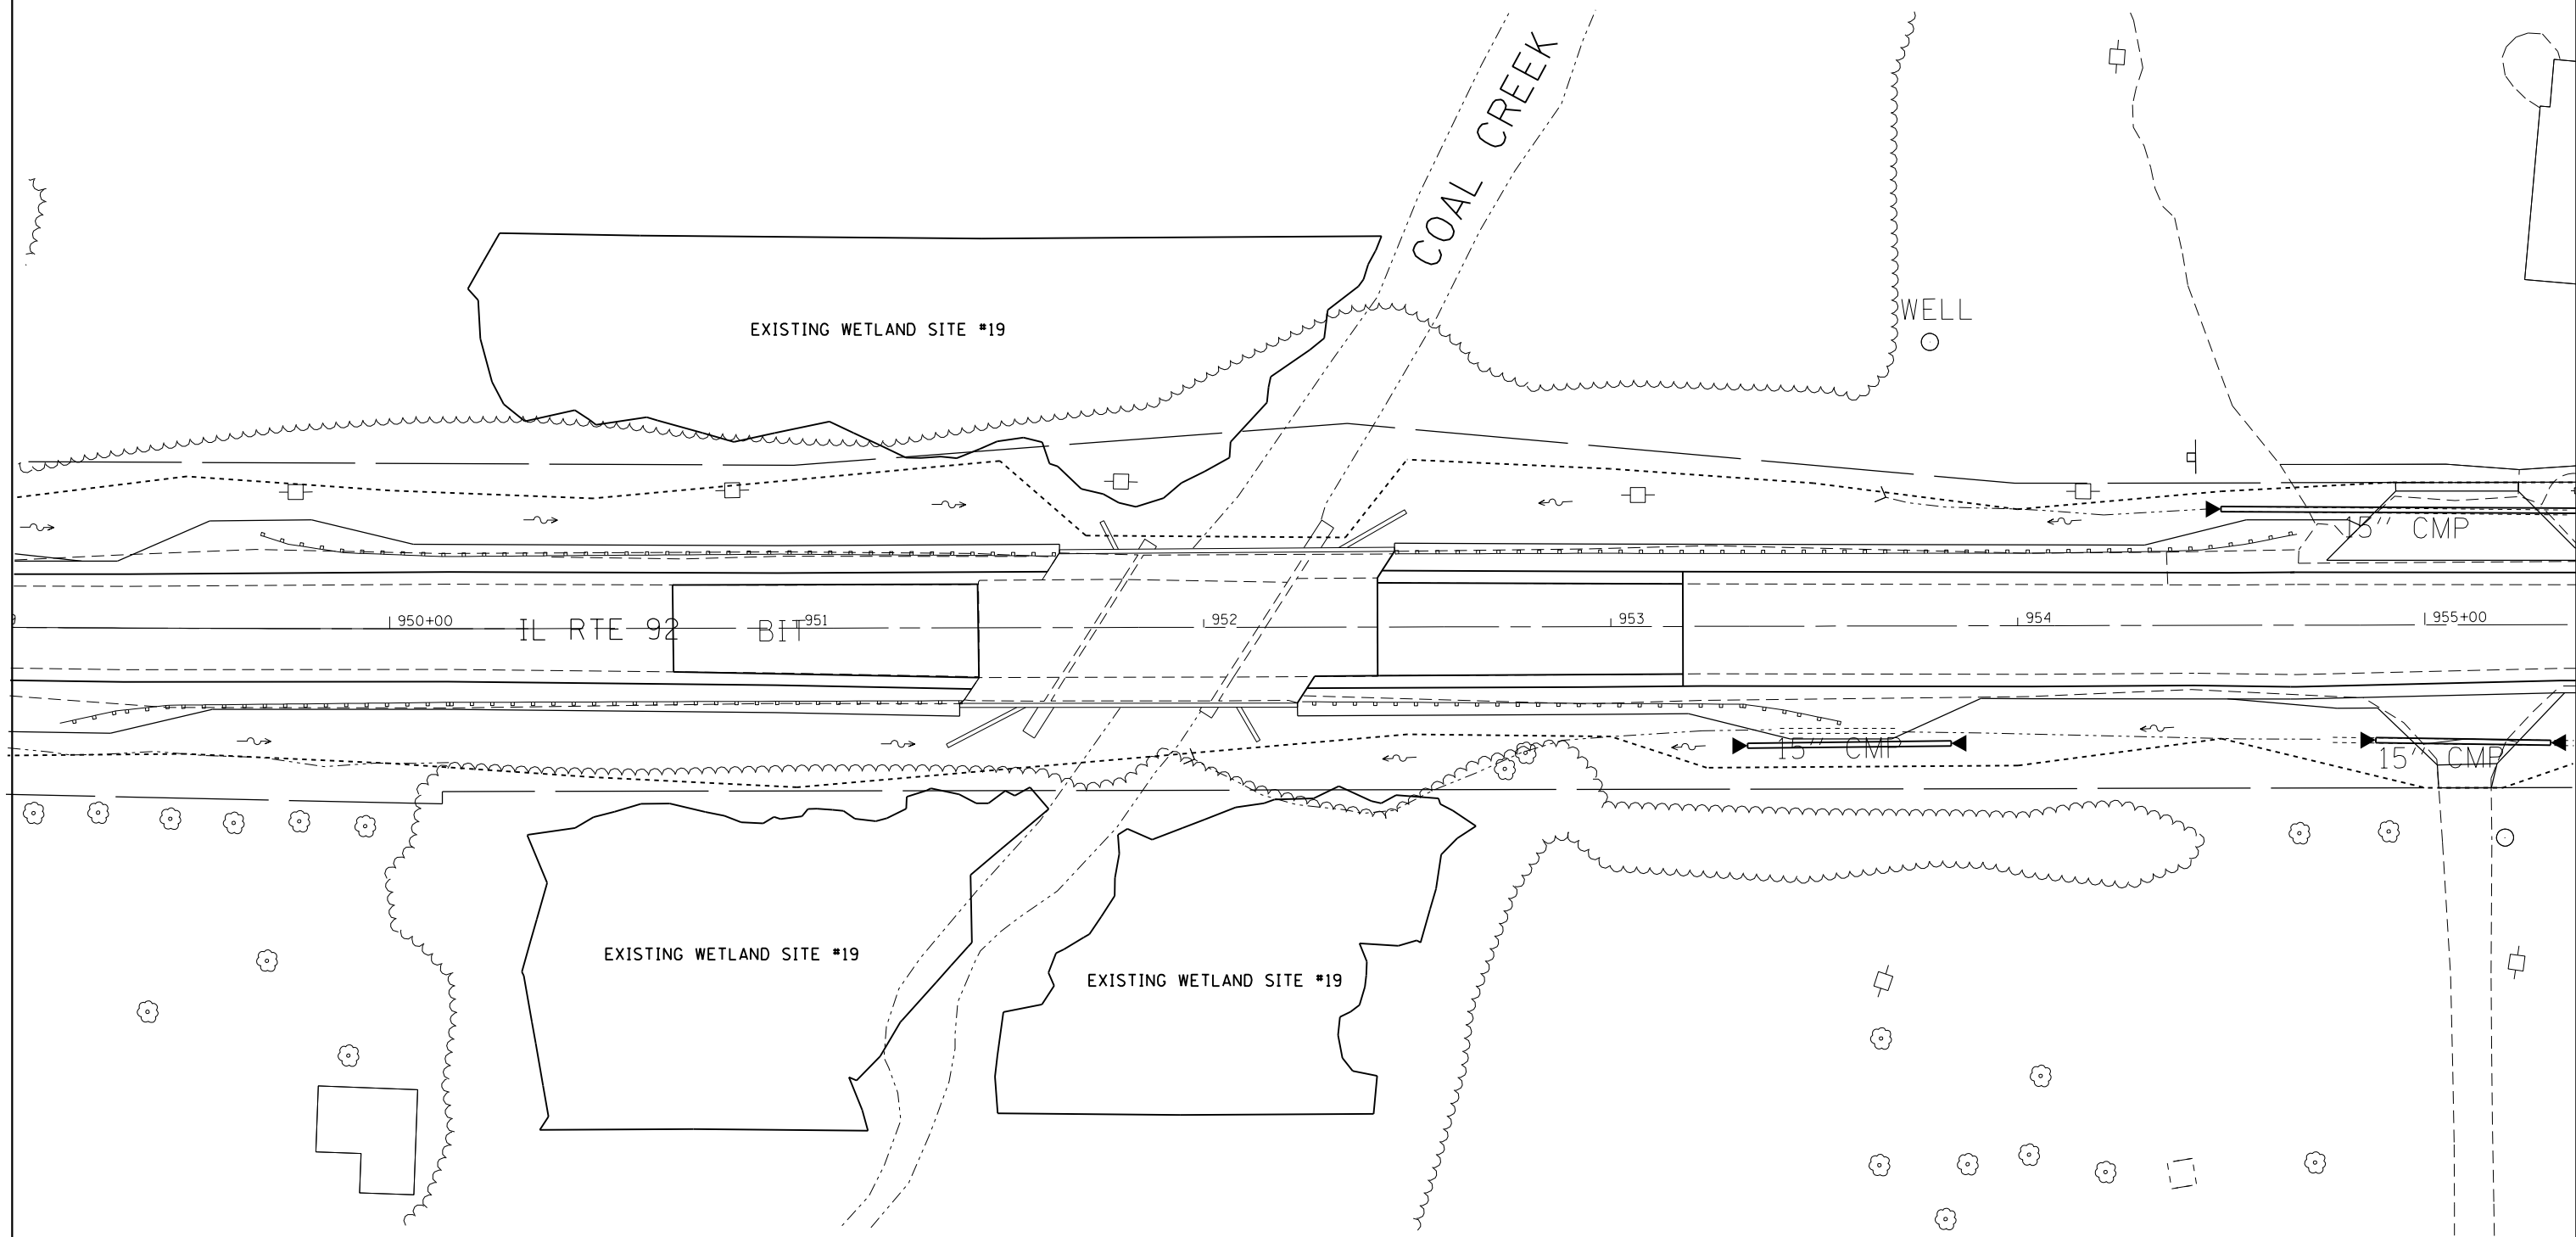

FILE NAME = c:\pwork\pwork\dot\grantpm\d0261271\0207	USER NAME = grantpm	DESIGNED -	REVISED -
Default	11-sh1-wetlands.dgn	DRAWN -	REVISED -
	PLOT SCALE = 40.0000' / in.	CHECKED -	REVISED -
	PLOT DATE = Wed Mar 20 11:34:20 2013	DATE -	REVISED -

**STATE OF ILLINOIS  
DEPARTMENT OF TRANSPORTATION**

EXISTING WETLAND SITE DETAILS			
SCALE:	SHEET	OF	SHEETS
	STA.		TO STA.

F.A.P. RTE.	SECTION	COUNTY	TOTAL SHEETS	SHEET NO.
599	(83MFT & 103MFT)W	ROCK ISLAND	340	104
CONTRACT NO.			64H11	
ILLINOIS FED. AID PROJECT				