
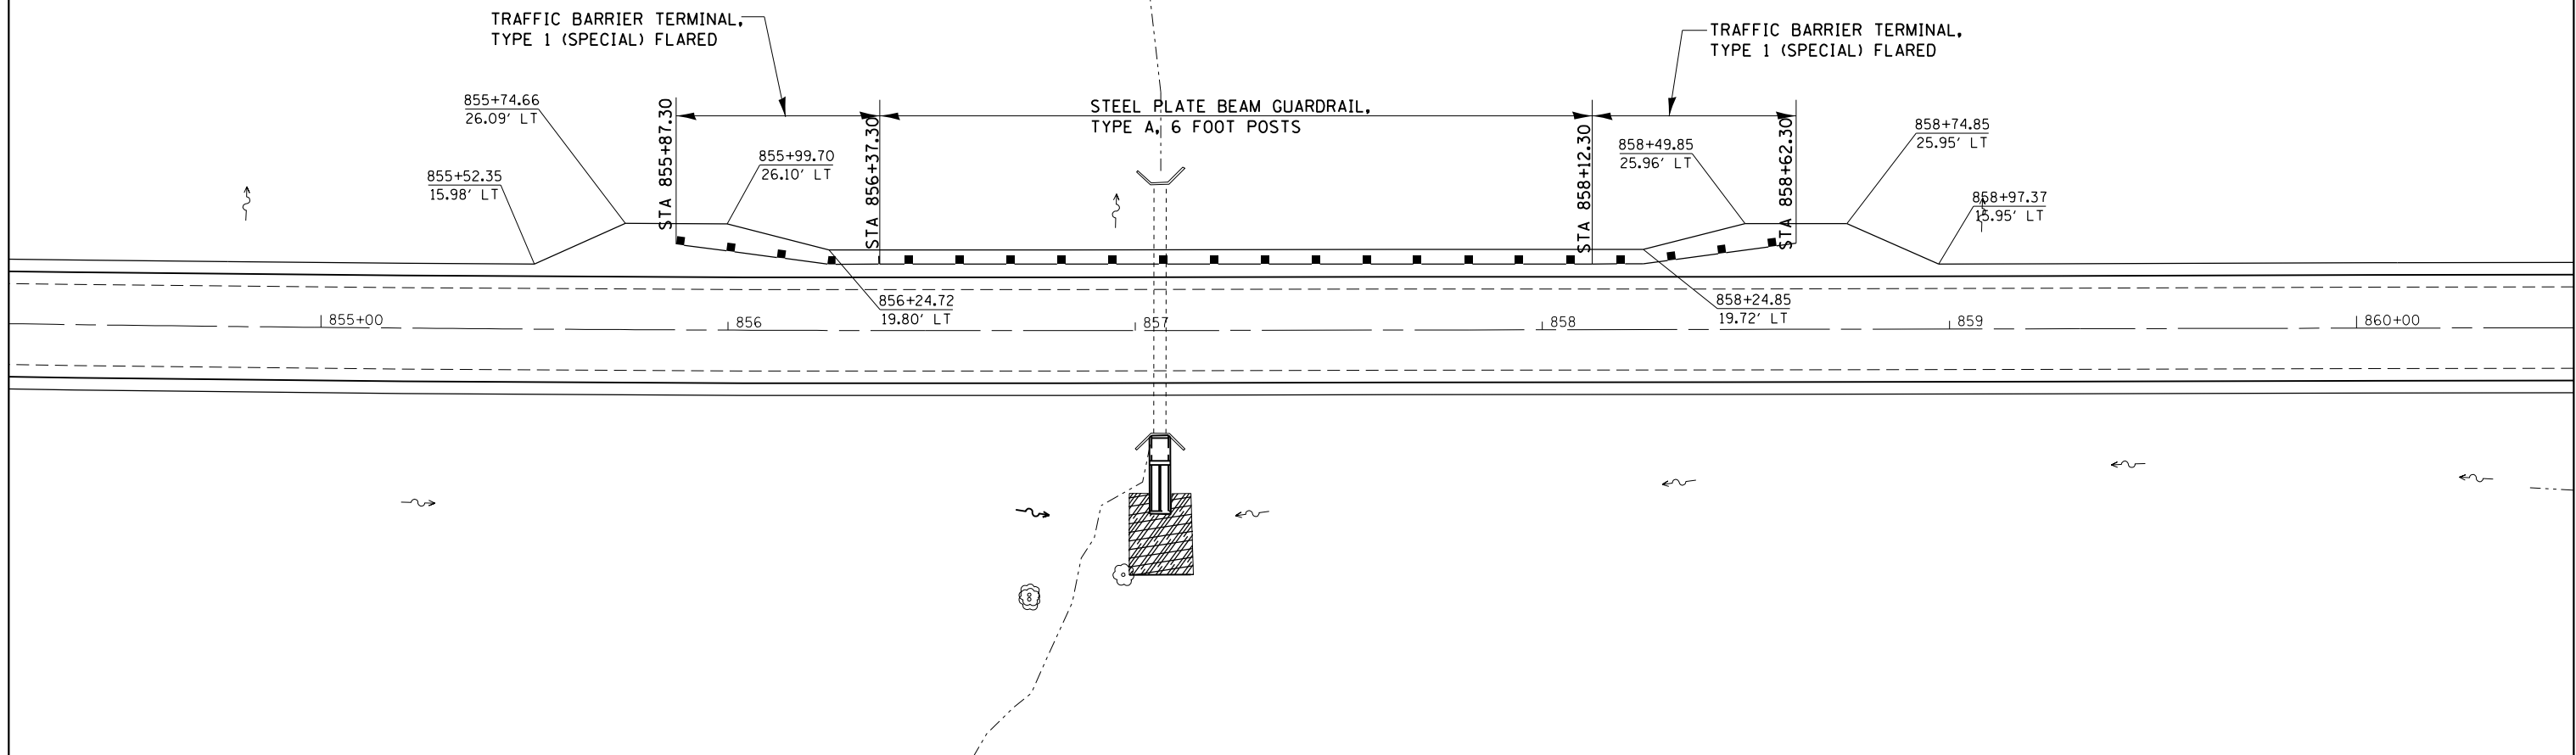


# GUARDRAIL DETAILS

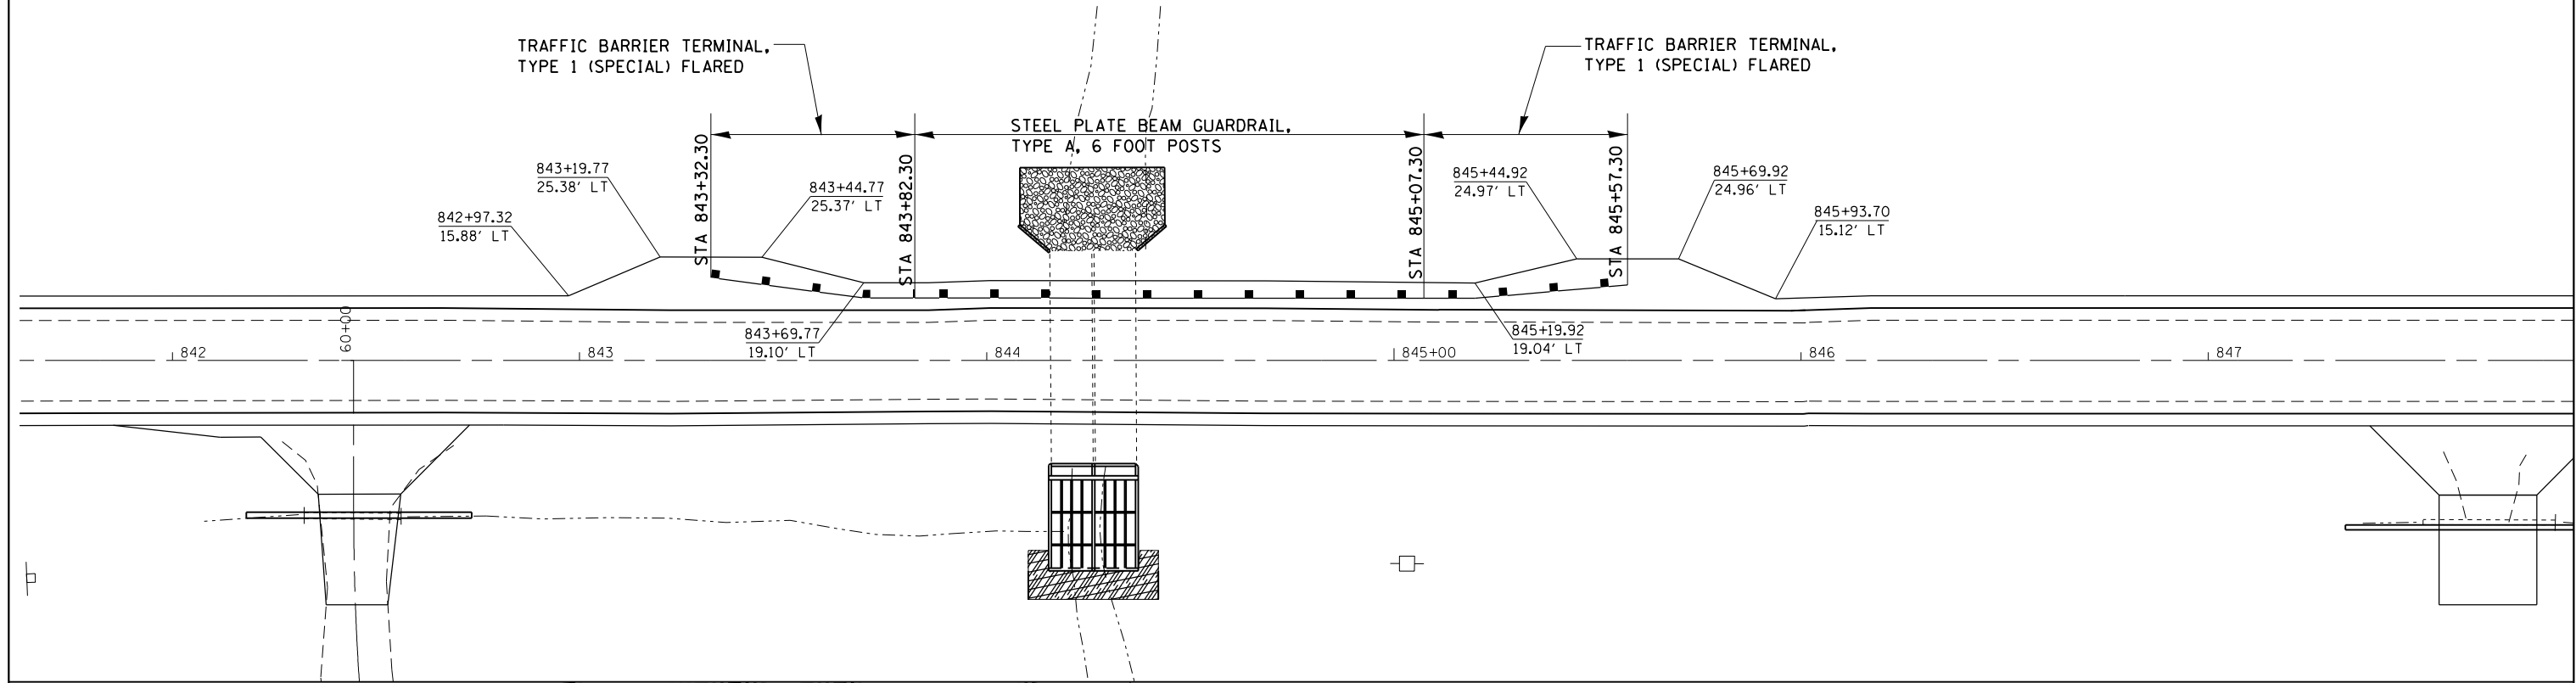

FILE NAME =	USER NAME = grantpm	DESIGNED -	REVISED -	<b>STATE OF ILLINOIS DEPARTMENT OF TRANSPORTATION</b>	<b>GUARDRAIL DETAILS</b>			F.A.P. RTE.	SECTION	COUNTY	TOTAL SHEETS	SHEET NO.
c:\pwork\pwork\dot\grantpm\d0261271\0207	11-shit-guardrail.dgn	DRAWN -	REVISED -		599	(83MFT & 103MFT)W	ROCK ISLAND	340	129			
Default	PLOT SCALE = 40.0000' / in.	CHECKED -	REVISED -		CONTRACT NO. 64H11							
	PLOT DATE = Wed Mar 20 11:58:10 2013	DATE -	REVISED -		ILLINOIS FED. AID PROJECT							
				SCALE:	SHEET	OF	SHEETS	STA.	TO	STA.		