


FILE NAME = W:\Projects\2010\100120 PTB 157\25\cadd\Structure\Drawn\03 IL 92 Culverts\Station844+26.26\Final\_Submittal\_13.0320\844+26.26\64H1-003-GrateEndSection02.dgn

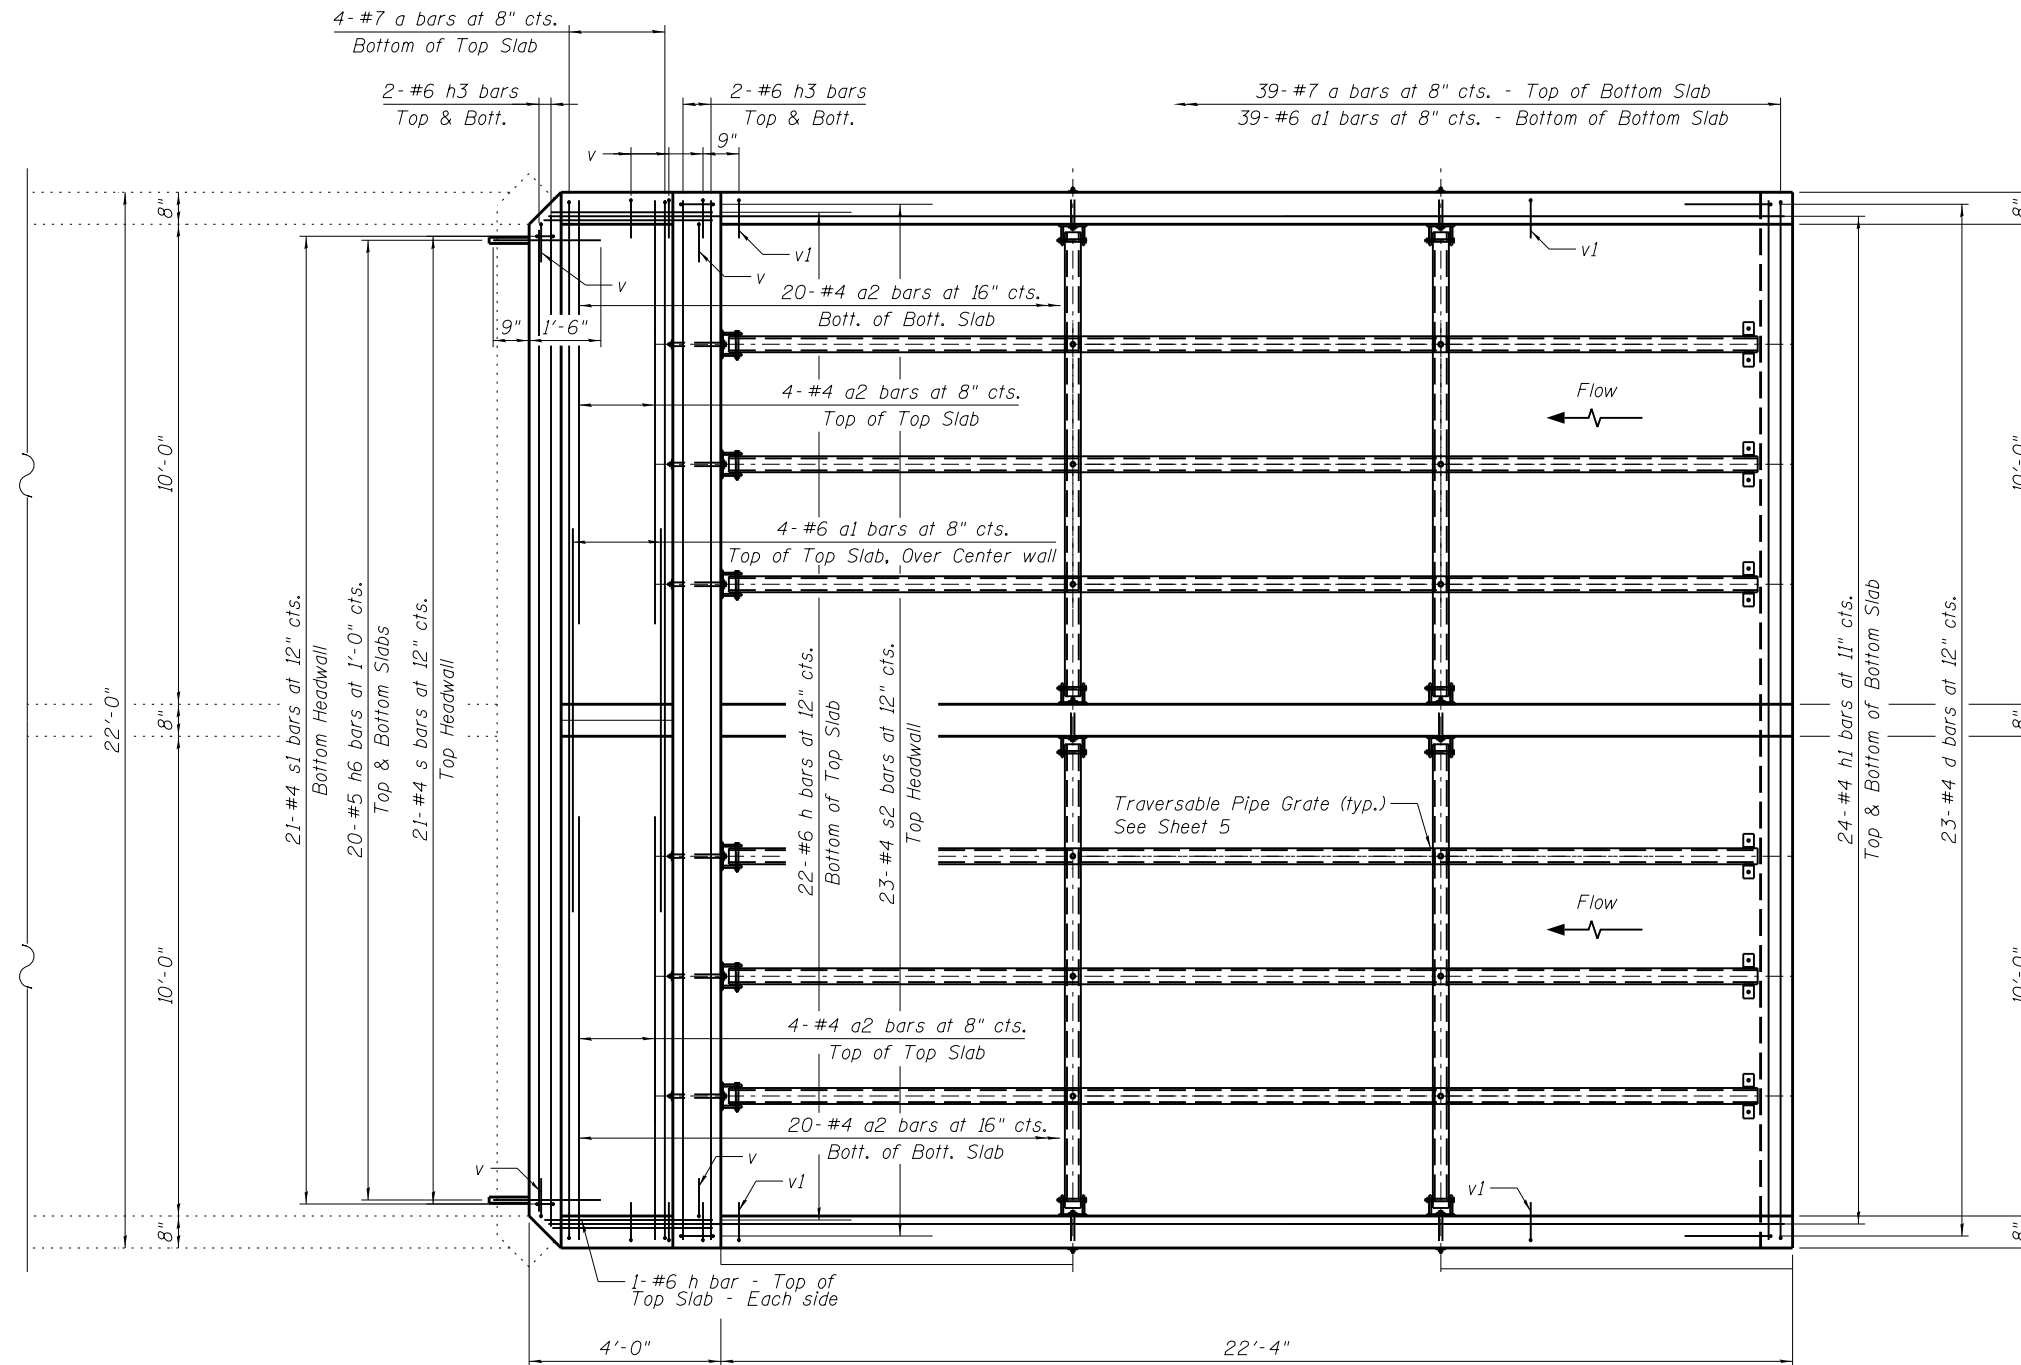

PLAN

**WBK** WILLS BURKE KELSEY ASSOCIATES LTD.  
116 West Main Street, Suite 201  
St. Charles, Illinois 60174

USER NAME = hferstl	DESIGNED - DLS	REVISED -
PLOT SCALE =	CHECKED - AEU	REVISED -
PLOT DATE = 3/20/2013	DRAWN - DLS	REVISED -
	CHECKED - AEU	REVISED -

**STATE OF ILLINOIS  
DEPARTMENT OF TRANSPORTATION**

**BOX CULVERT END SECTION - STA. 844 + 26.26 RT.  
STRUCTURE NO. 081-0201**

SHEET NO. 3 OF 7 SHEETS

F.A.P. RTE.	SECTION	COUNTY	TOTAL SHEETS	SHEET NO.
599	(83MFT & 103MFT)W	ROCK ISLAND	340	144
FED. ROAD DIST. NO.			CONTRACT NO. 64H11	
ILLINOIS FED. AID PROJECT				