


FINAL SURVEY NO.	SURVEYED PLOTTED TEMPLATE AREAS CHECKED	BY	DATE

ORIGINAL SURVEY NO.	SURVEYED PLOTTED TEMPLATE AREAS CHECKED	BY	DATE

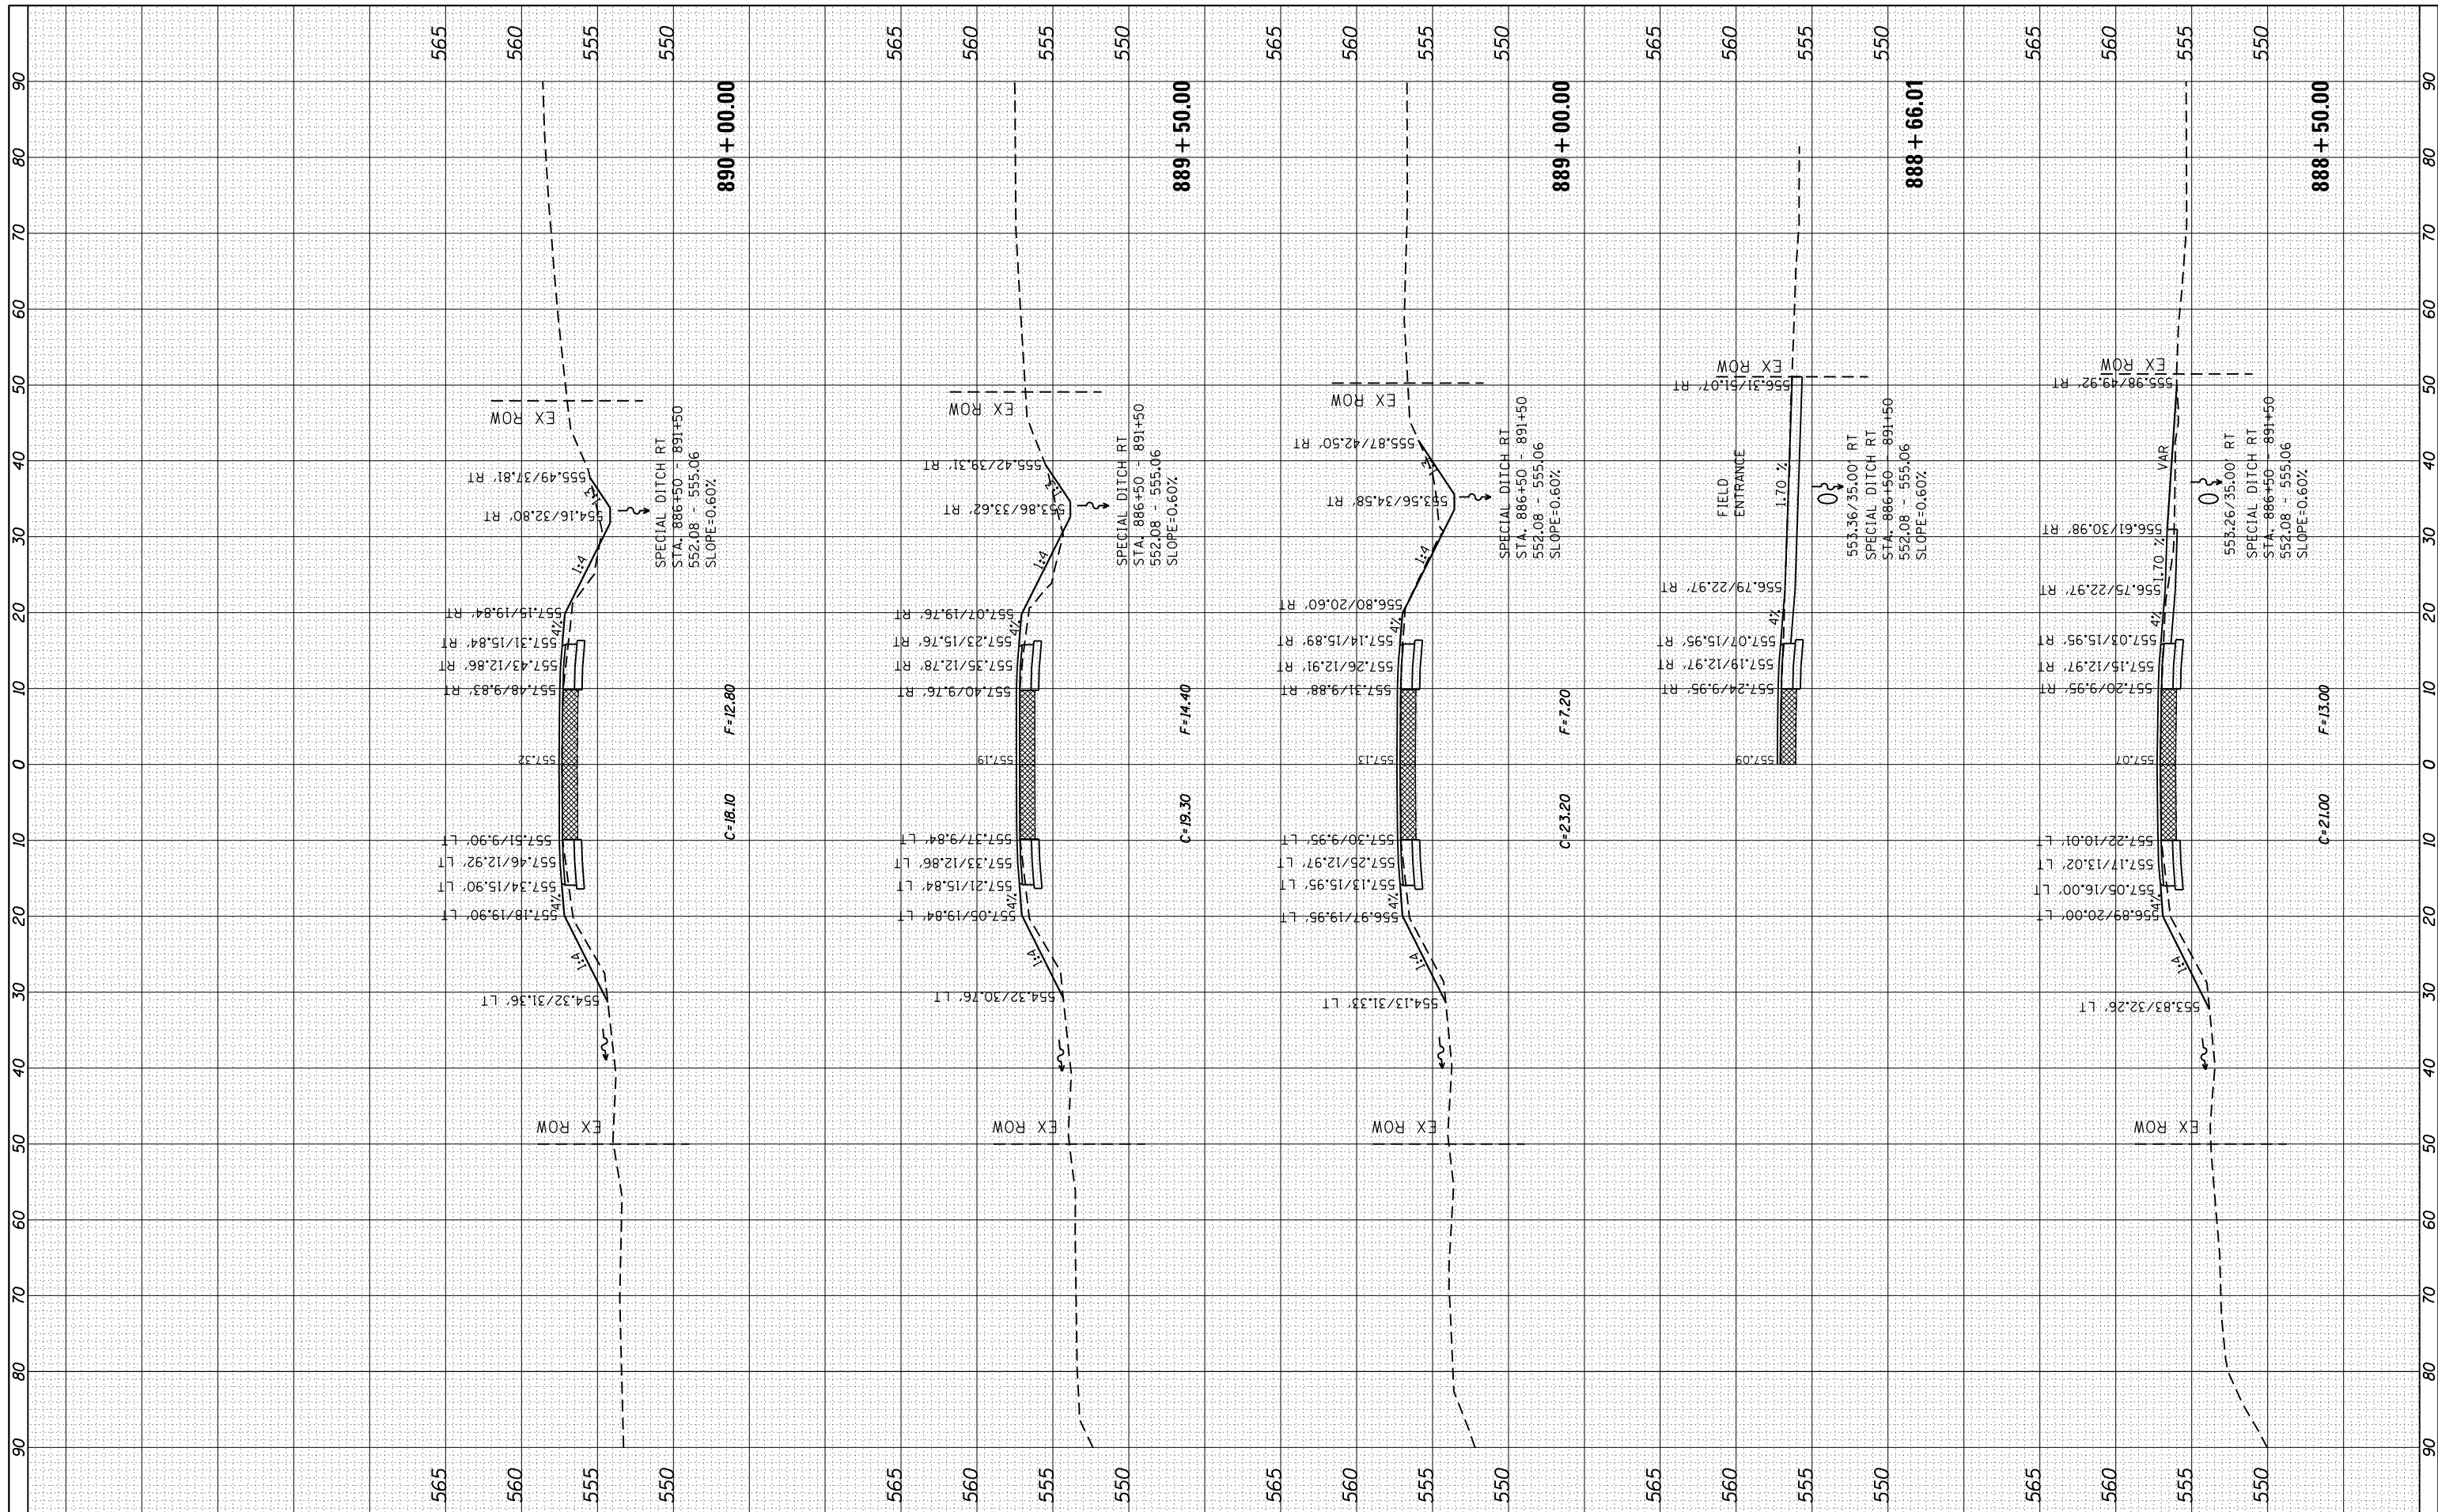

FILE NAME = c:\pw\_work\pwidot\renkesr\ad261271\0207411-sh\ssht.dgn  
 PLOT SCALE = 20.0000' / in.  
 PLOT DATE = Wed Mar 20 11:51:09 2013

USER NAME = renkesr  
 DESIGNED -  
 DRAWN -  
 CHECKED -  
 DATE -

REVISED -  
 REVISED -  
 REVISED -  
 REVISED -

**STATE OF ILLINOIS  
 DEPARTMENT OF TRANSPORTATION**

**IL 92  
 MAINLINE CROSS SECTIONS**  
 SCALE: SHEET OF SHEETS STA. 888+50.00 TO STA. 890+00.00

F.A.P. RTE.	SECTION	COUNTY	TOTAL SHEETS	SHEET NO.
599	(83MFT & 103MFT)W	ROCK ISLAND	340	273
CONTRACT NO. 64H11			ILLINOIS FED. AID PROJECT	