


FINAL SURVEY	SURVEYED	BY	DATE
NOTE BOOK	PLOTTED		
AREAS CHECKED	TEMPLATE		
NO.	AREAS CHECKED		

ORIGINAL SURVEY	SURVEYED	BY	DATE
NOTE BOOK	PLOTTED		
AREAS CHECKED	TEMPLATE		
NO.	AREAS CHECKED		

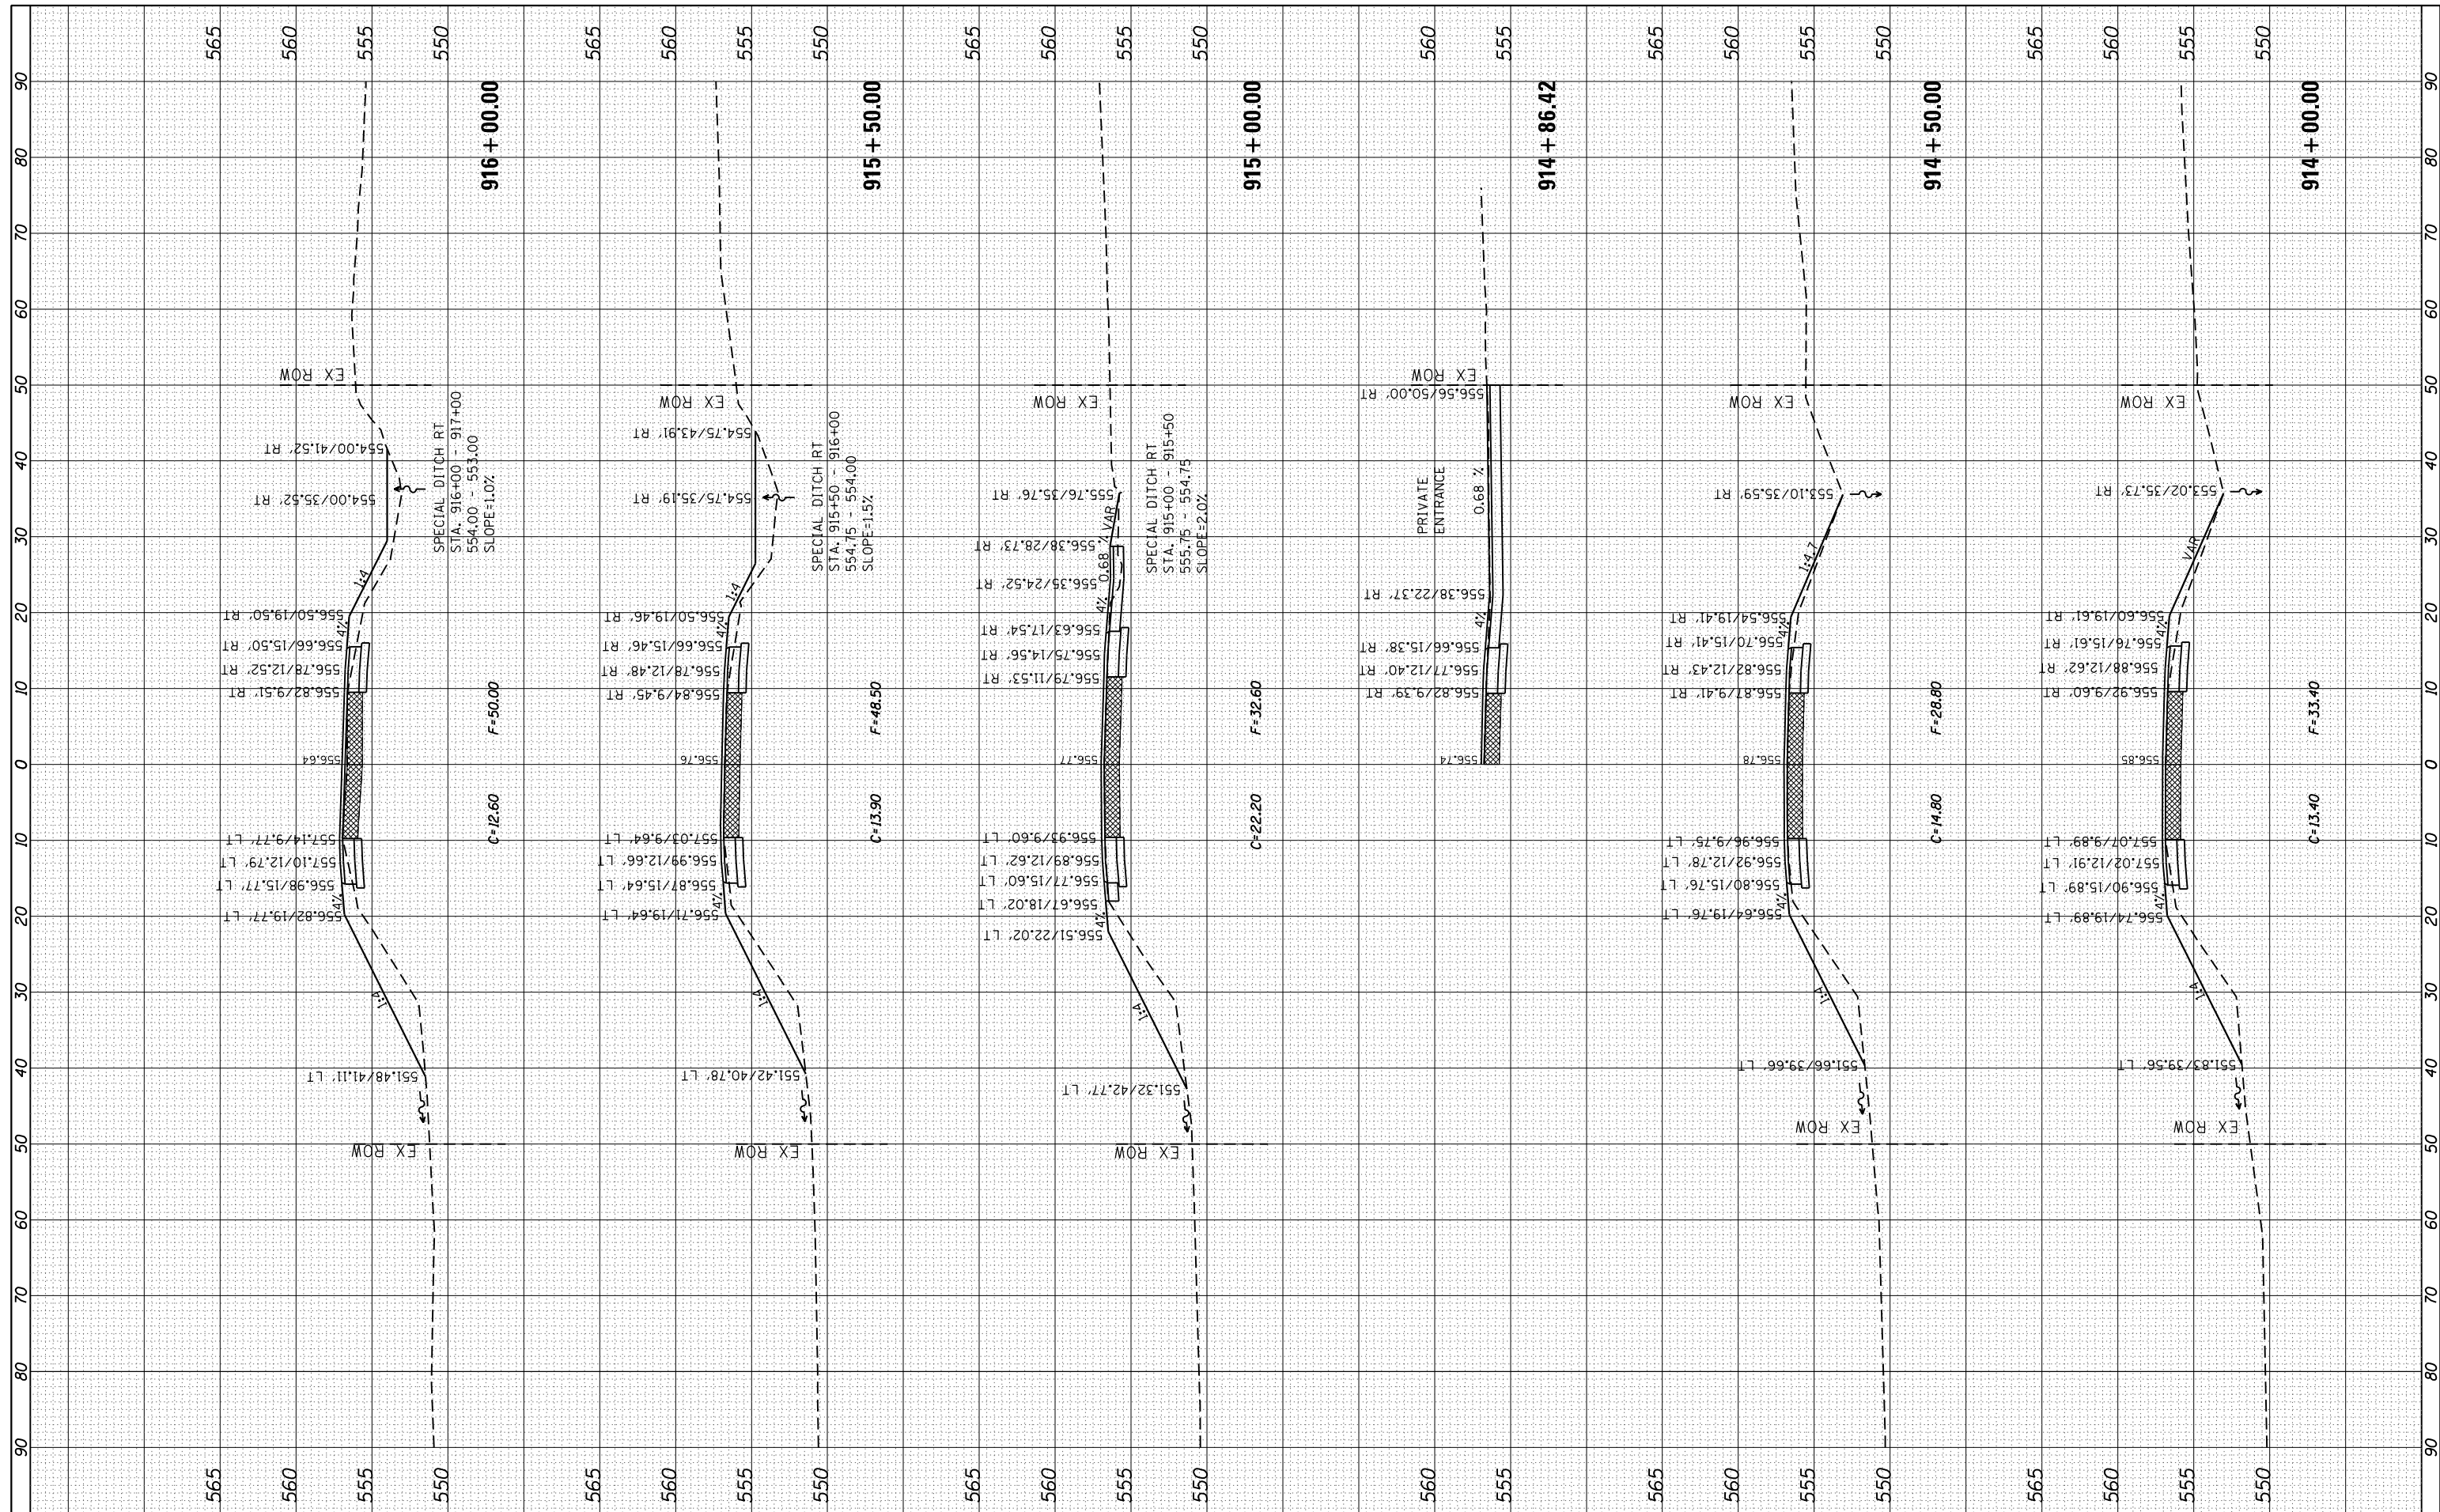

FILE NAME = c:\pw_work\pwidot\renkesr\0261271\0207411-sh\ssht.dgn
 USER NAME = renkesr
 PLOT SCALE = 20.0000' / in.
 PLOT DATE = Wed Mar 20 13:07:23 2013

DESIGNED -	REVISIED -
DRAWN -	REVISIED -
CHECKED -	REVISIED -
DATE -	REVISIED -

**STATE OF ILLINOIS
DEPARTMENT OF TRANSPORTATION**

**IL 92
MAINLINE CROSS SECTIONS**
 SCALE: SHEET OF SHEETS STA. 914+00.00 TO STA. 916+00.00

F.A.P. RTE.	SECTION	COUNTY	TOTAL SHEETS	SHEET NO.
599	(83MFT & 103MFT)W	ROCK ISLAND	340	284
CONTRACT NO. 64H11			ILLINOIS FED. AID PROJECT	