


FINAL SURVEY NO.	SURVEYED PLOTTED TEMPLATE AREAS CHECKED
BY	DATE
NO.	NO.

ORIGINAL SURVEY NO.	SURVEYED PLOTTED TEMPLATE AREAS CHECKED
BY	DATE
NO.	NO.

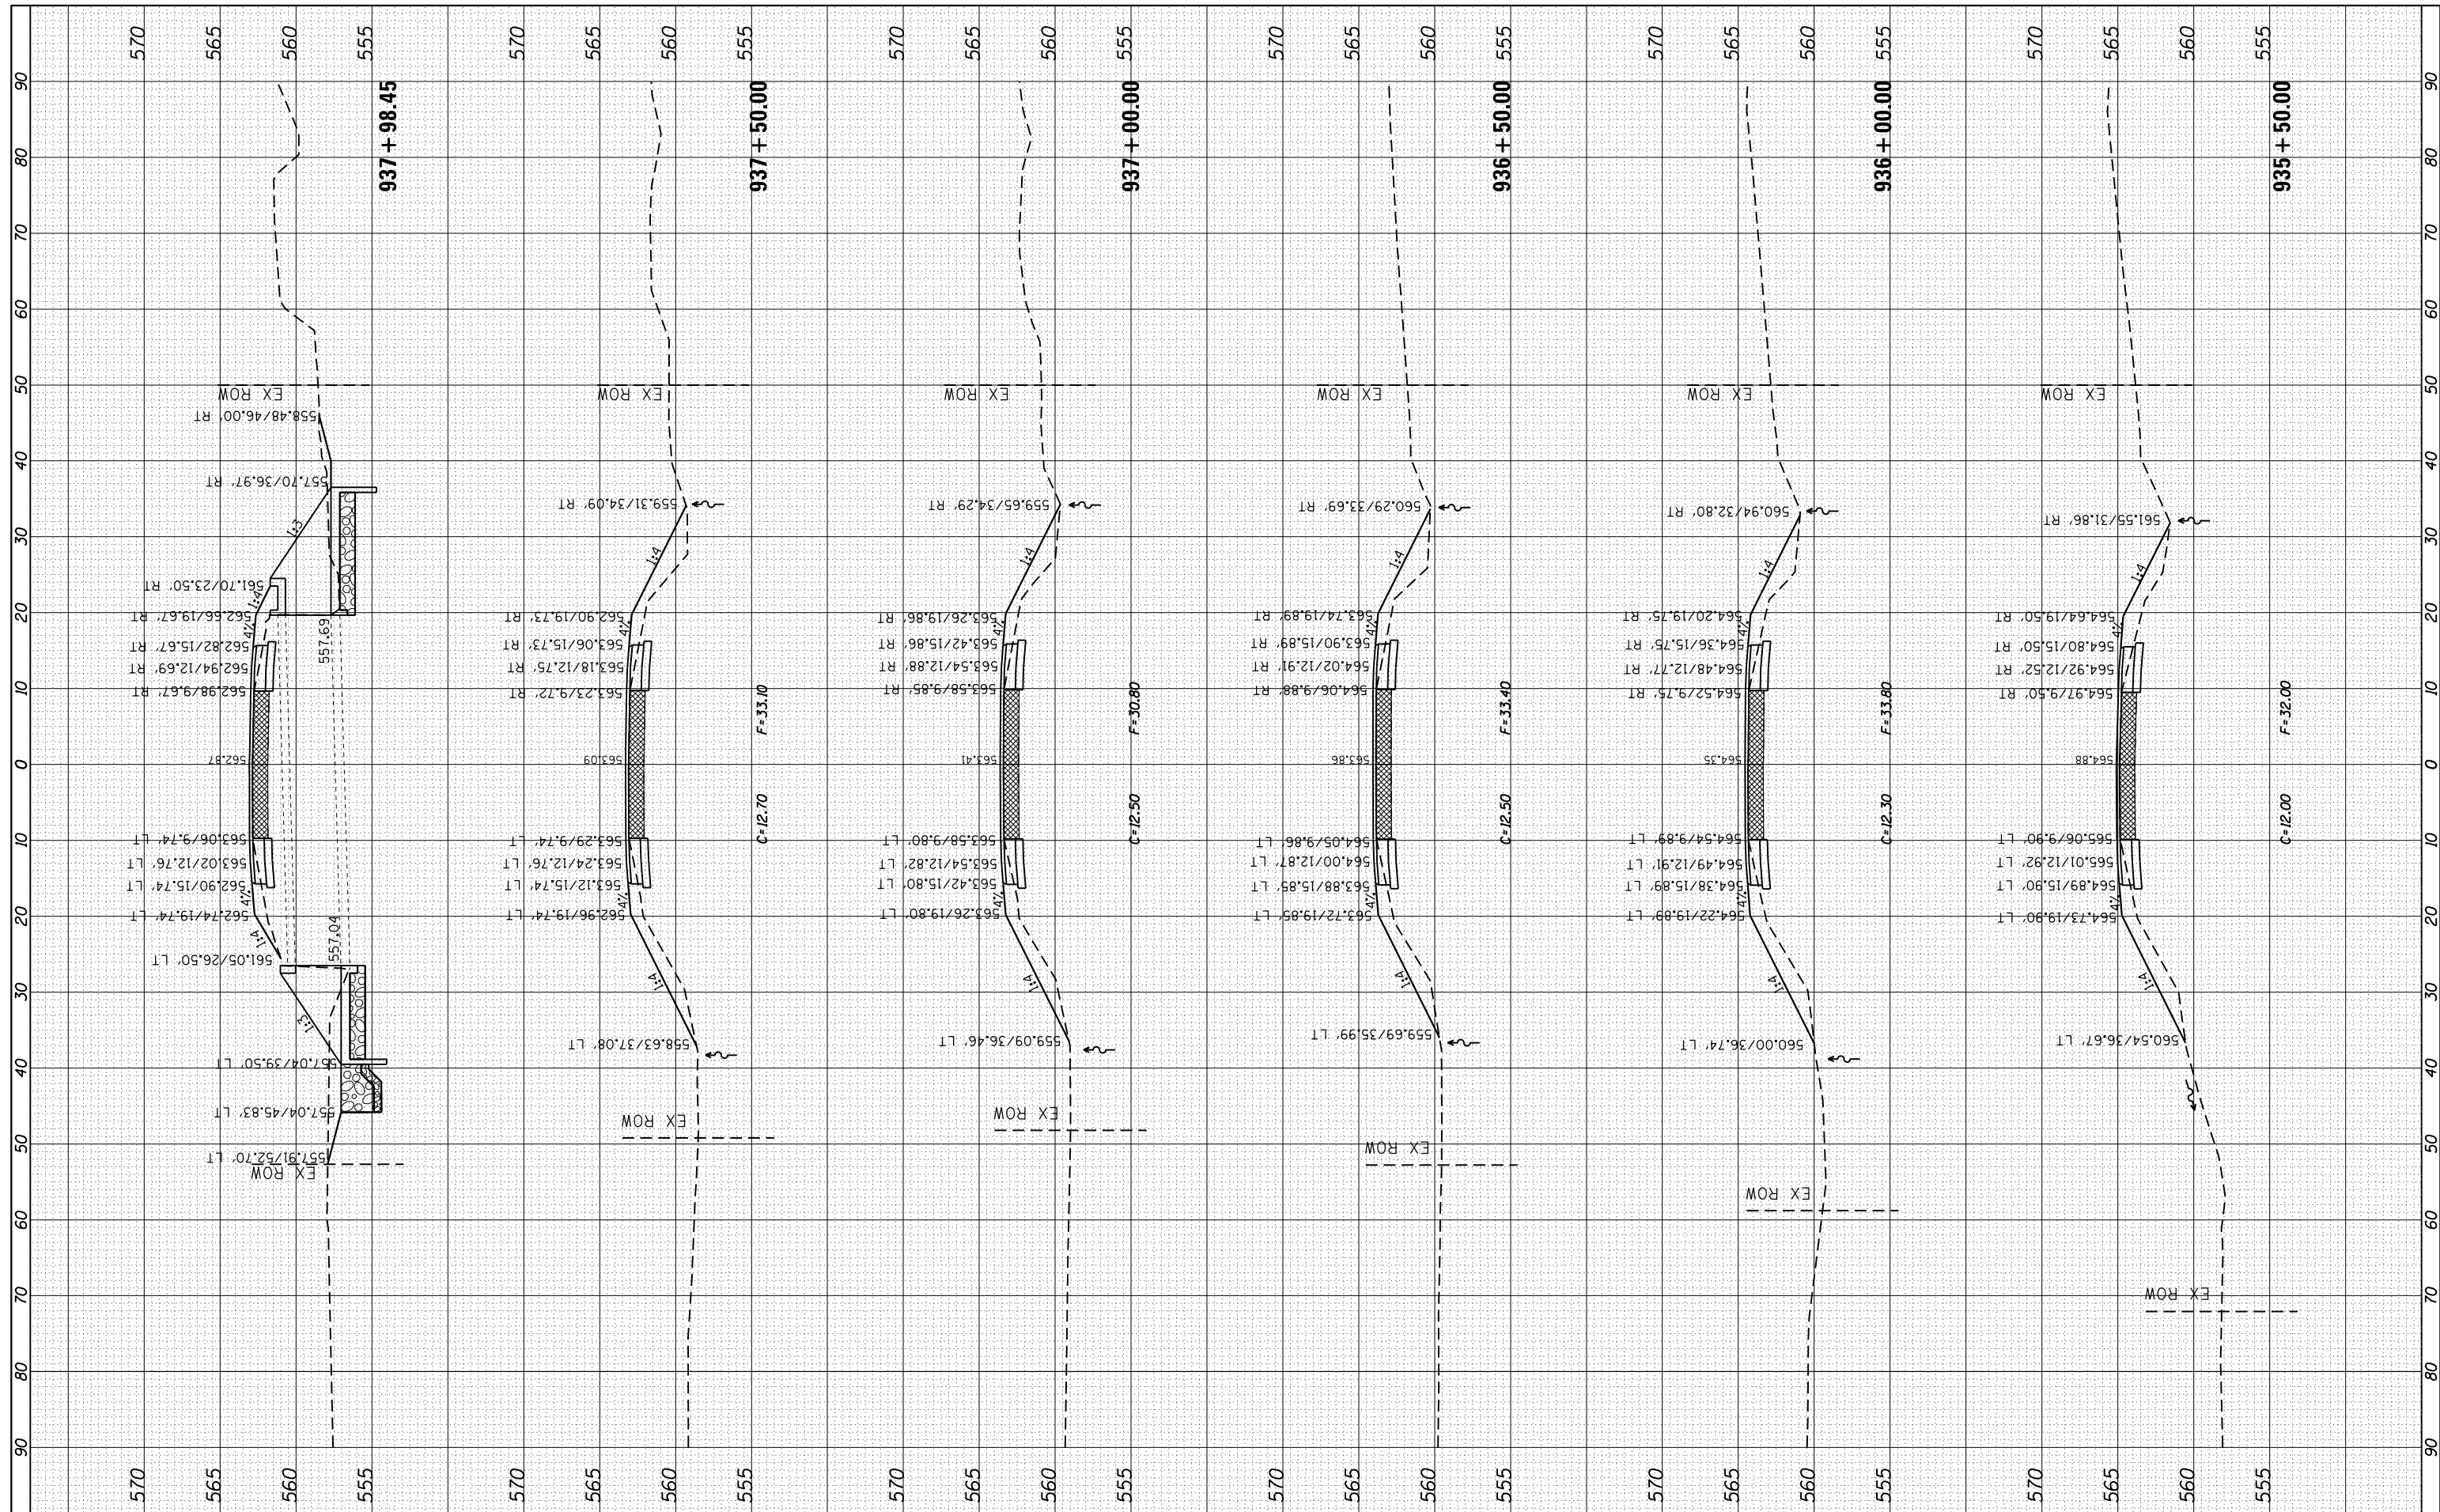

FILE NAME = c:\pwork\pwork\renkesr\ad261271\0207411-sh\ssht.dgn
 PLOT SCALE = 20.0000' / in.
 PLOT DATE = Wed Mar 20 13:15:48 2013

USER NAME = renkesr
 DESIGNED -
 DRAWN -
 CHECKED -
 DATE -

REVISED -
 REVISED -
 REVISED -
 REVISED -

**STATE OF ILLINOIS
 DEPARTMENT OF TRANSPORTATION**

SCALE: SHEET OF SHEETS STA. 935+50.00 TO STA. 937+98.45

**IL 92
 MAINLINE CROSS SECTIONS**

F.A.P. RTE. 599	SECTION (83MFT & 103MFT)W	COUNTY ROCK ISLAND	TOTAL SHEETS 340	SHEET NO. 293
CONTRACT NO. 64H11			ILLINOIS FED. AID PROJECT	