


FINAL SURVEY	SURVEYED	DATE
NOTE BOOK	PLOTTED	BY
AREAS CHECKED	TEMPLATE	
	AREAS CHECKED	

ORIGINAL SURVEY	SURVEYED	DATE
NOTE BOOK	PLOTTED	BY
AREAS CHECKED	TEMPLATE	
	AREAS CHECKED	

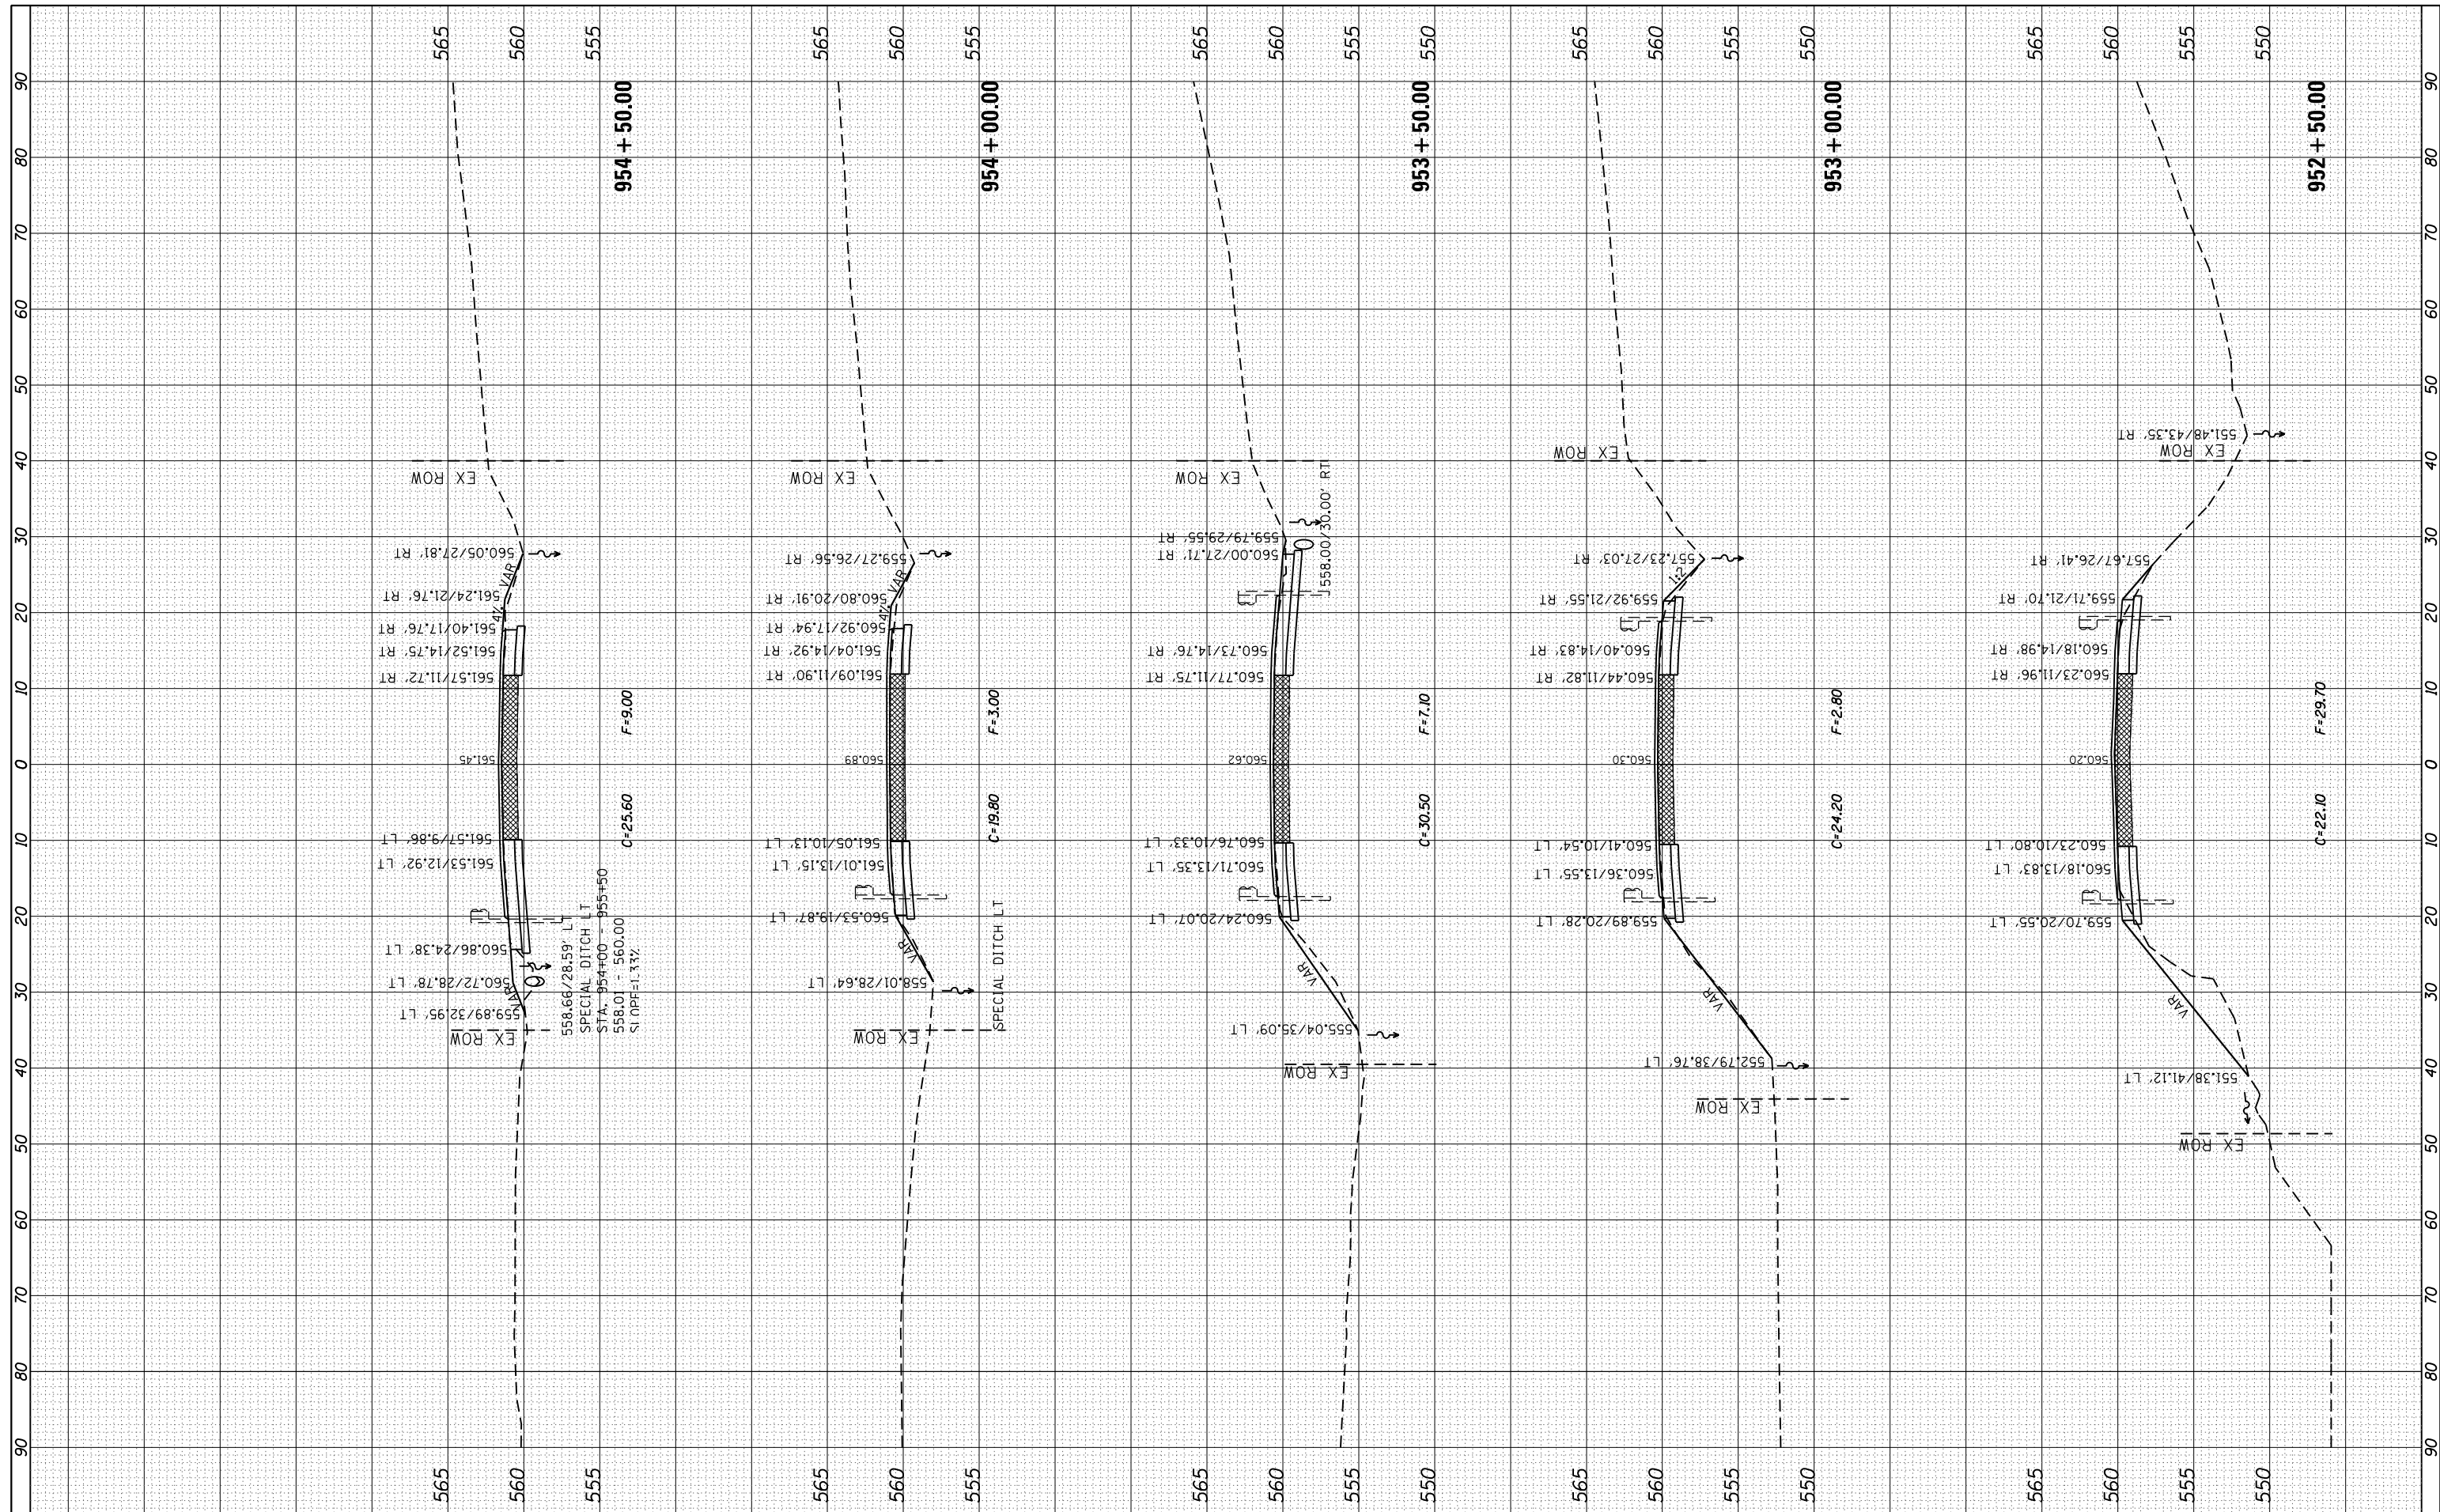

FILE NAME = c:\pw_work\pwidot\renkesr\0261271\0207411-sh\ssht.dgn
 USER NAME = renkesr
 PLOT SCALE = 20.0000' / in.
 PLOT DATE = Wed Mar 20 13:21:13 2013

DESIGNED -
 DRAWN -
 CHECKED -
 DATE -

REVISED -
 REVISED -
 REVISED -
 REVISED -

**STATE OF ILLINOIS
 DEPARTMENT OF TRANSPORTATION**

**IL 92
 MAINLINE CROSS SECTIONS**
 SCALE: SHEET OF SHEETS STA. 952+50.00 TO STA. 954+50.00

F.A.P. RTE.	SECTION	COUNTY	TOTAL SHEETS	SHEET NO.
599	(83MFT & 103MFT)W	ROCK ISLAND	340	300
CONTRACT NO. 64H11			ILLINOIS FED. AID PROJECT	