


FINAL SURVEY	SURVEYED	BY	DATE
NOTE BOOK	PLOTTED		
AREAS CHECKED	TEMPLATE		
NO.	AREAS CHECKED		

ORIGINAL SURVEY	SURVEYED	BY	DATE
NOTE BOOK	PLOTTED		
AREAS CHECKED	TEMPLATE		
NO.	AREAS CHECKED		

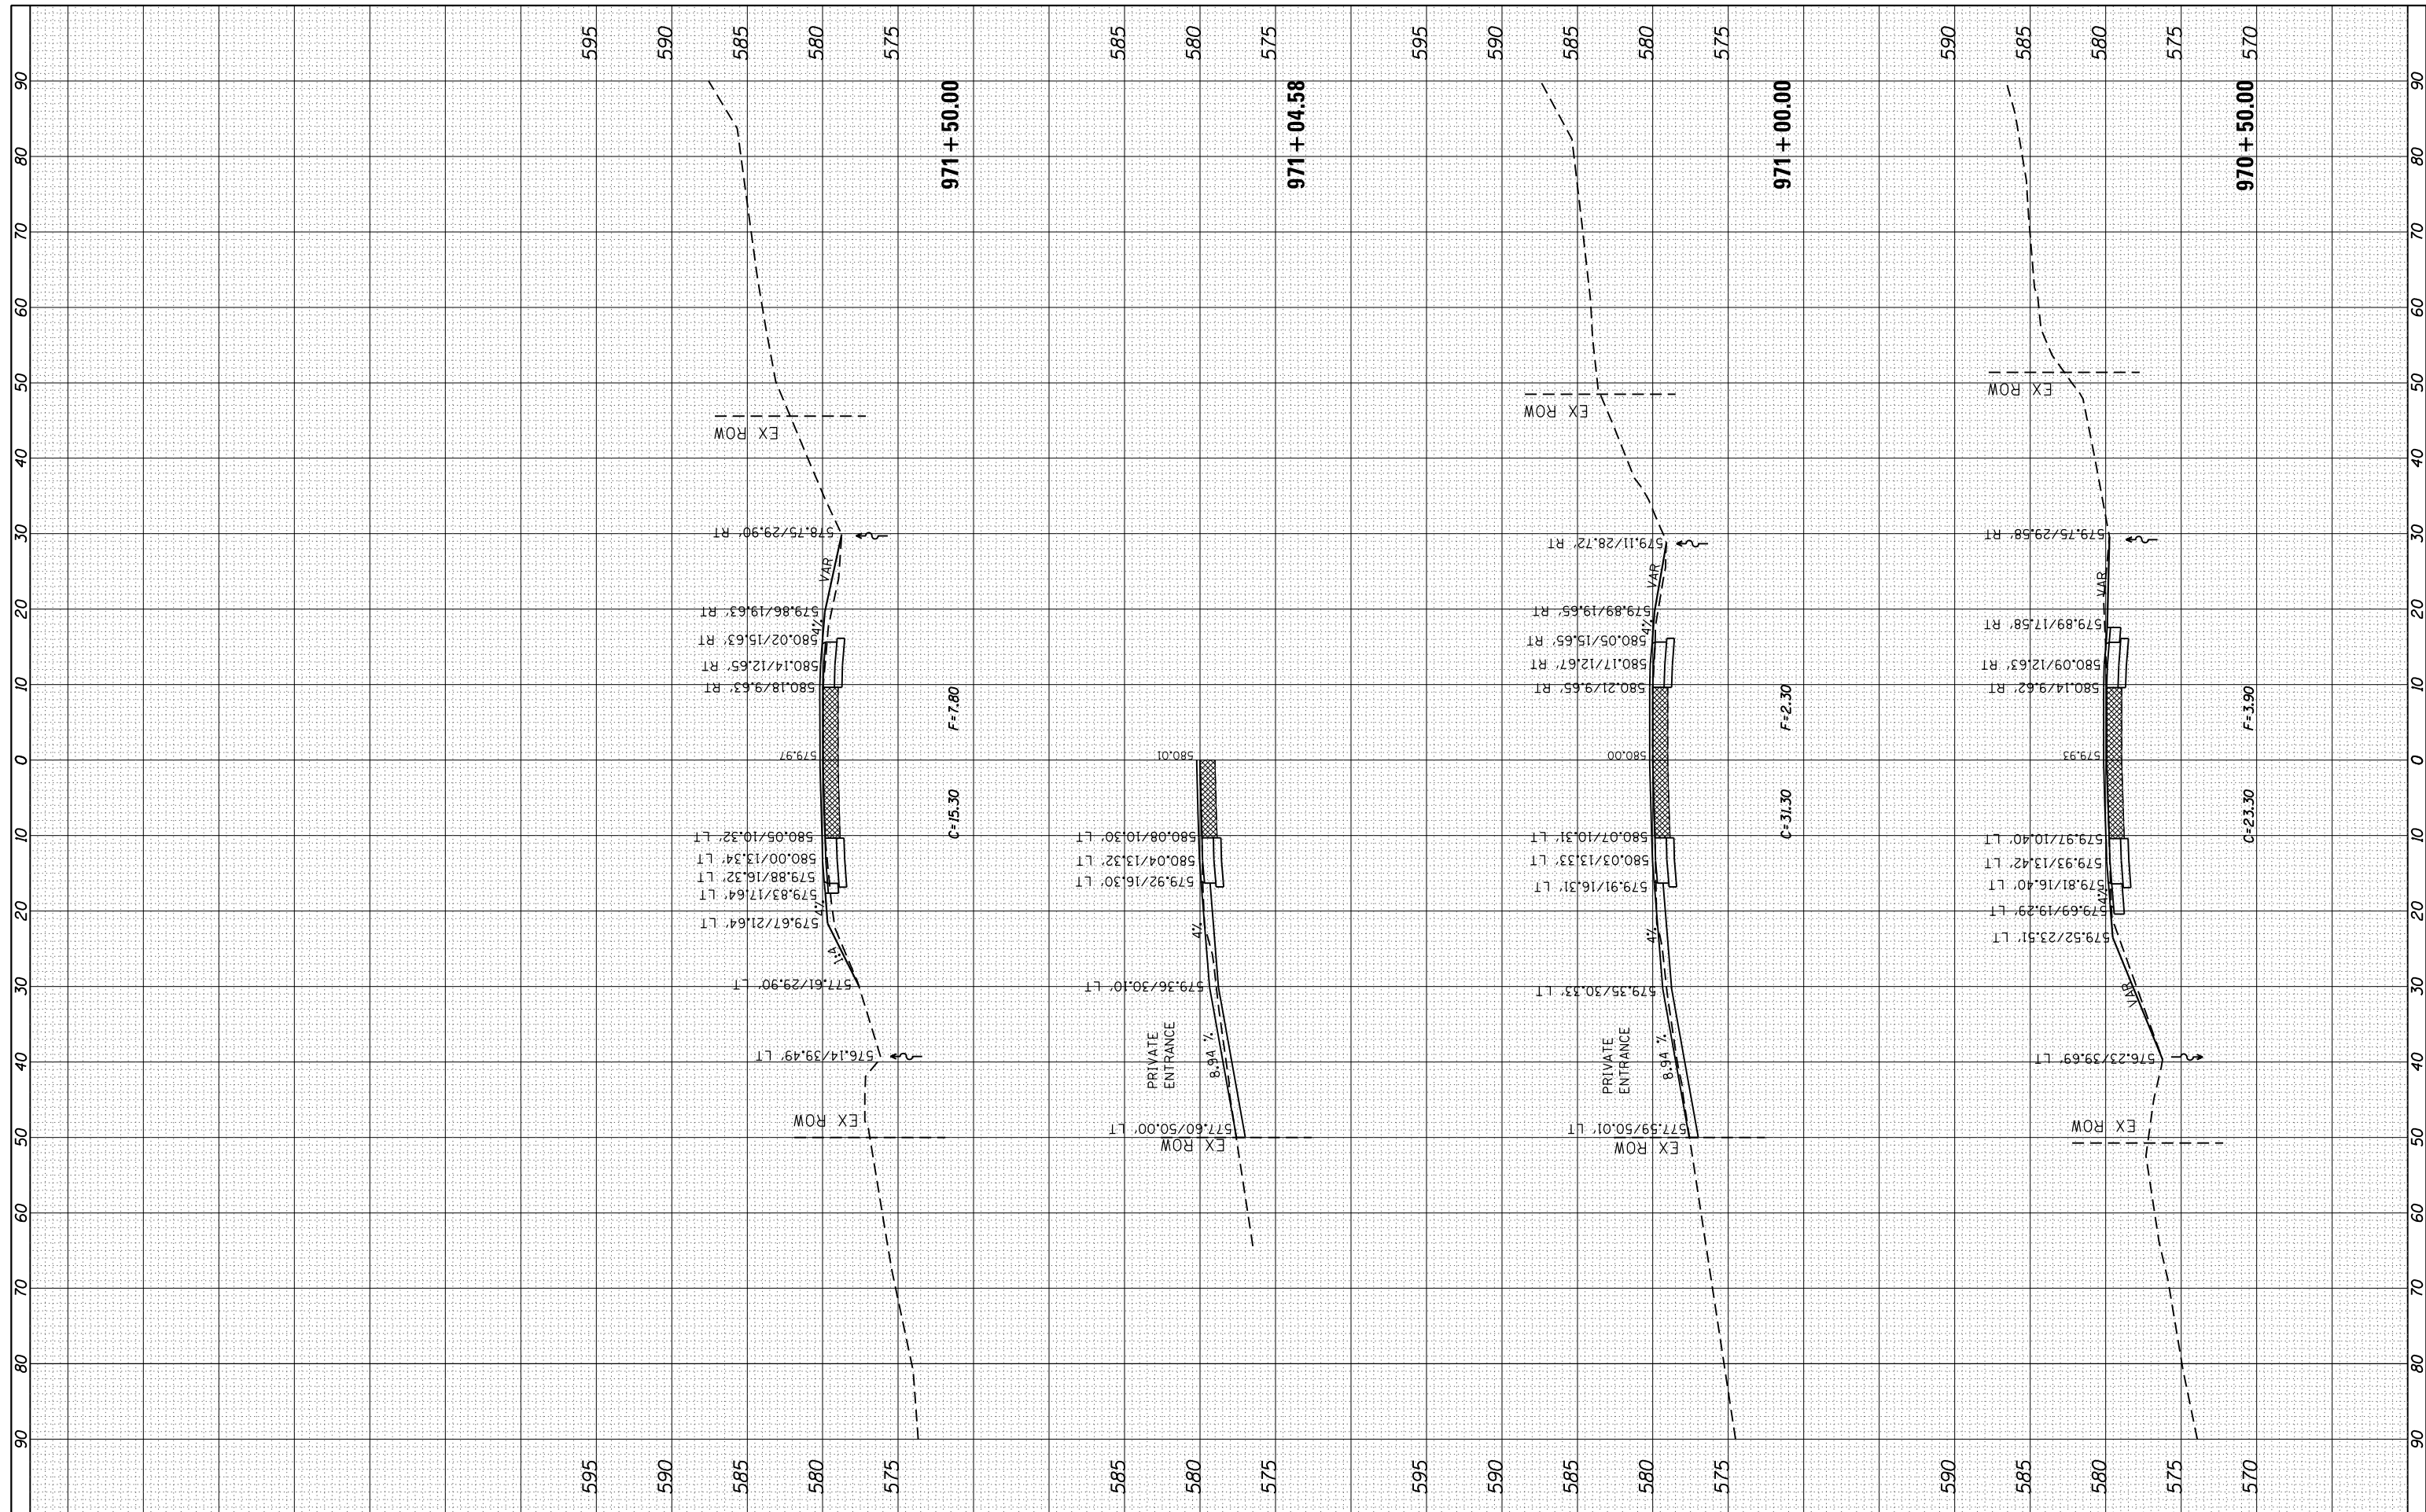

FILE NAME = c:\pw_work\pwidot\grantpm\d0261271\0207411-shht.dgn
 USER NAME = grantpm
 PLOT SCALE = 20.0000' / in.
 PLOT DATE = Wed Mar 20 13:12:43 2013

DESIGNED -	REVISD -
DRAWN -	REVISD -
CHECKED -	REVISD -
DATE -	REVISD -

**STATE OF ILLINOIS
DEPARTMENT OF TRANSPORTATION**

IL 92
MAINLINE CROSS SECTIONS
 SCALE: _____ SHEET _____ OF _____ SHEETS STA. 970+50.00 TO STA. 971+50.00

F.A.P. RTE.	SECTION	COUNTY	TOTAL SHEETS	SHEET NO.
599	(83MFT & 103MFT)W	ROCK ISLAND	340	311
CONTRACT NO. 64H11			ILLINOIS FED. AID PROJECT	