


FINAL SURVEY	SURVEYED	DATE
NOTE BOOK	PLOTTED	BY
AREAS CHECKED	TEMPLATE	
NO.	AREAS CHECKED	

ORIGINAL SURVEY	SURVEYED	DATE
NOTE BOOK	PLOTTED	BY
AREAS CHECKED	TEMPLATE	
NO.	AREAS CHECKED	

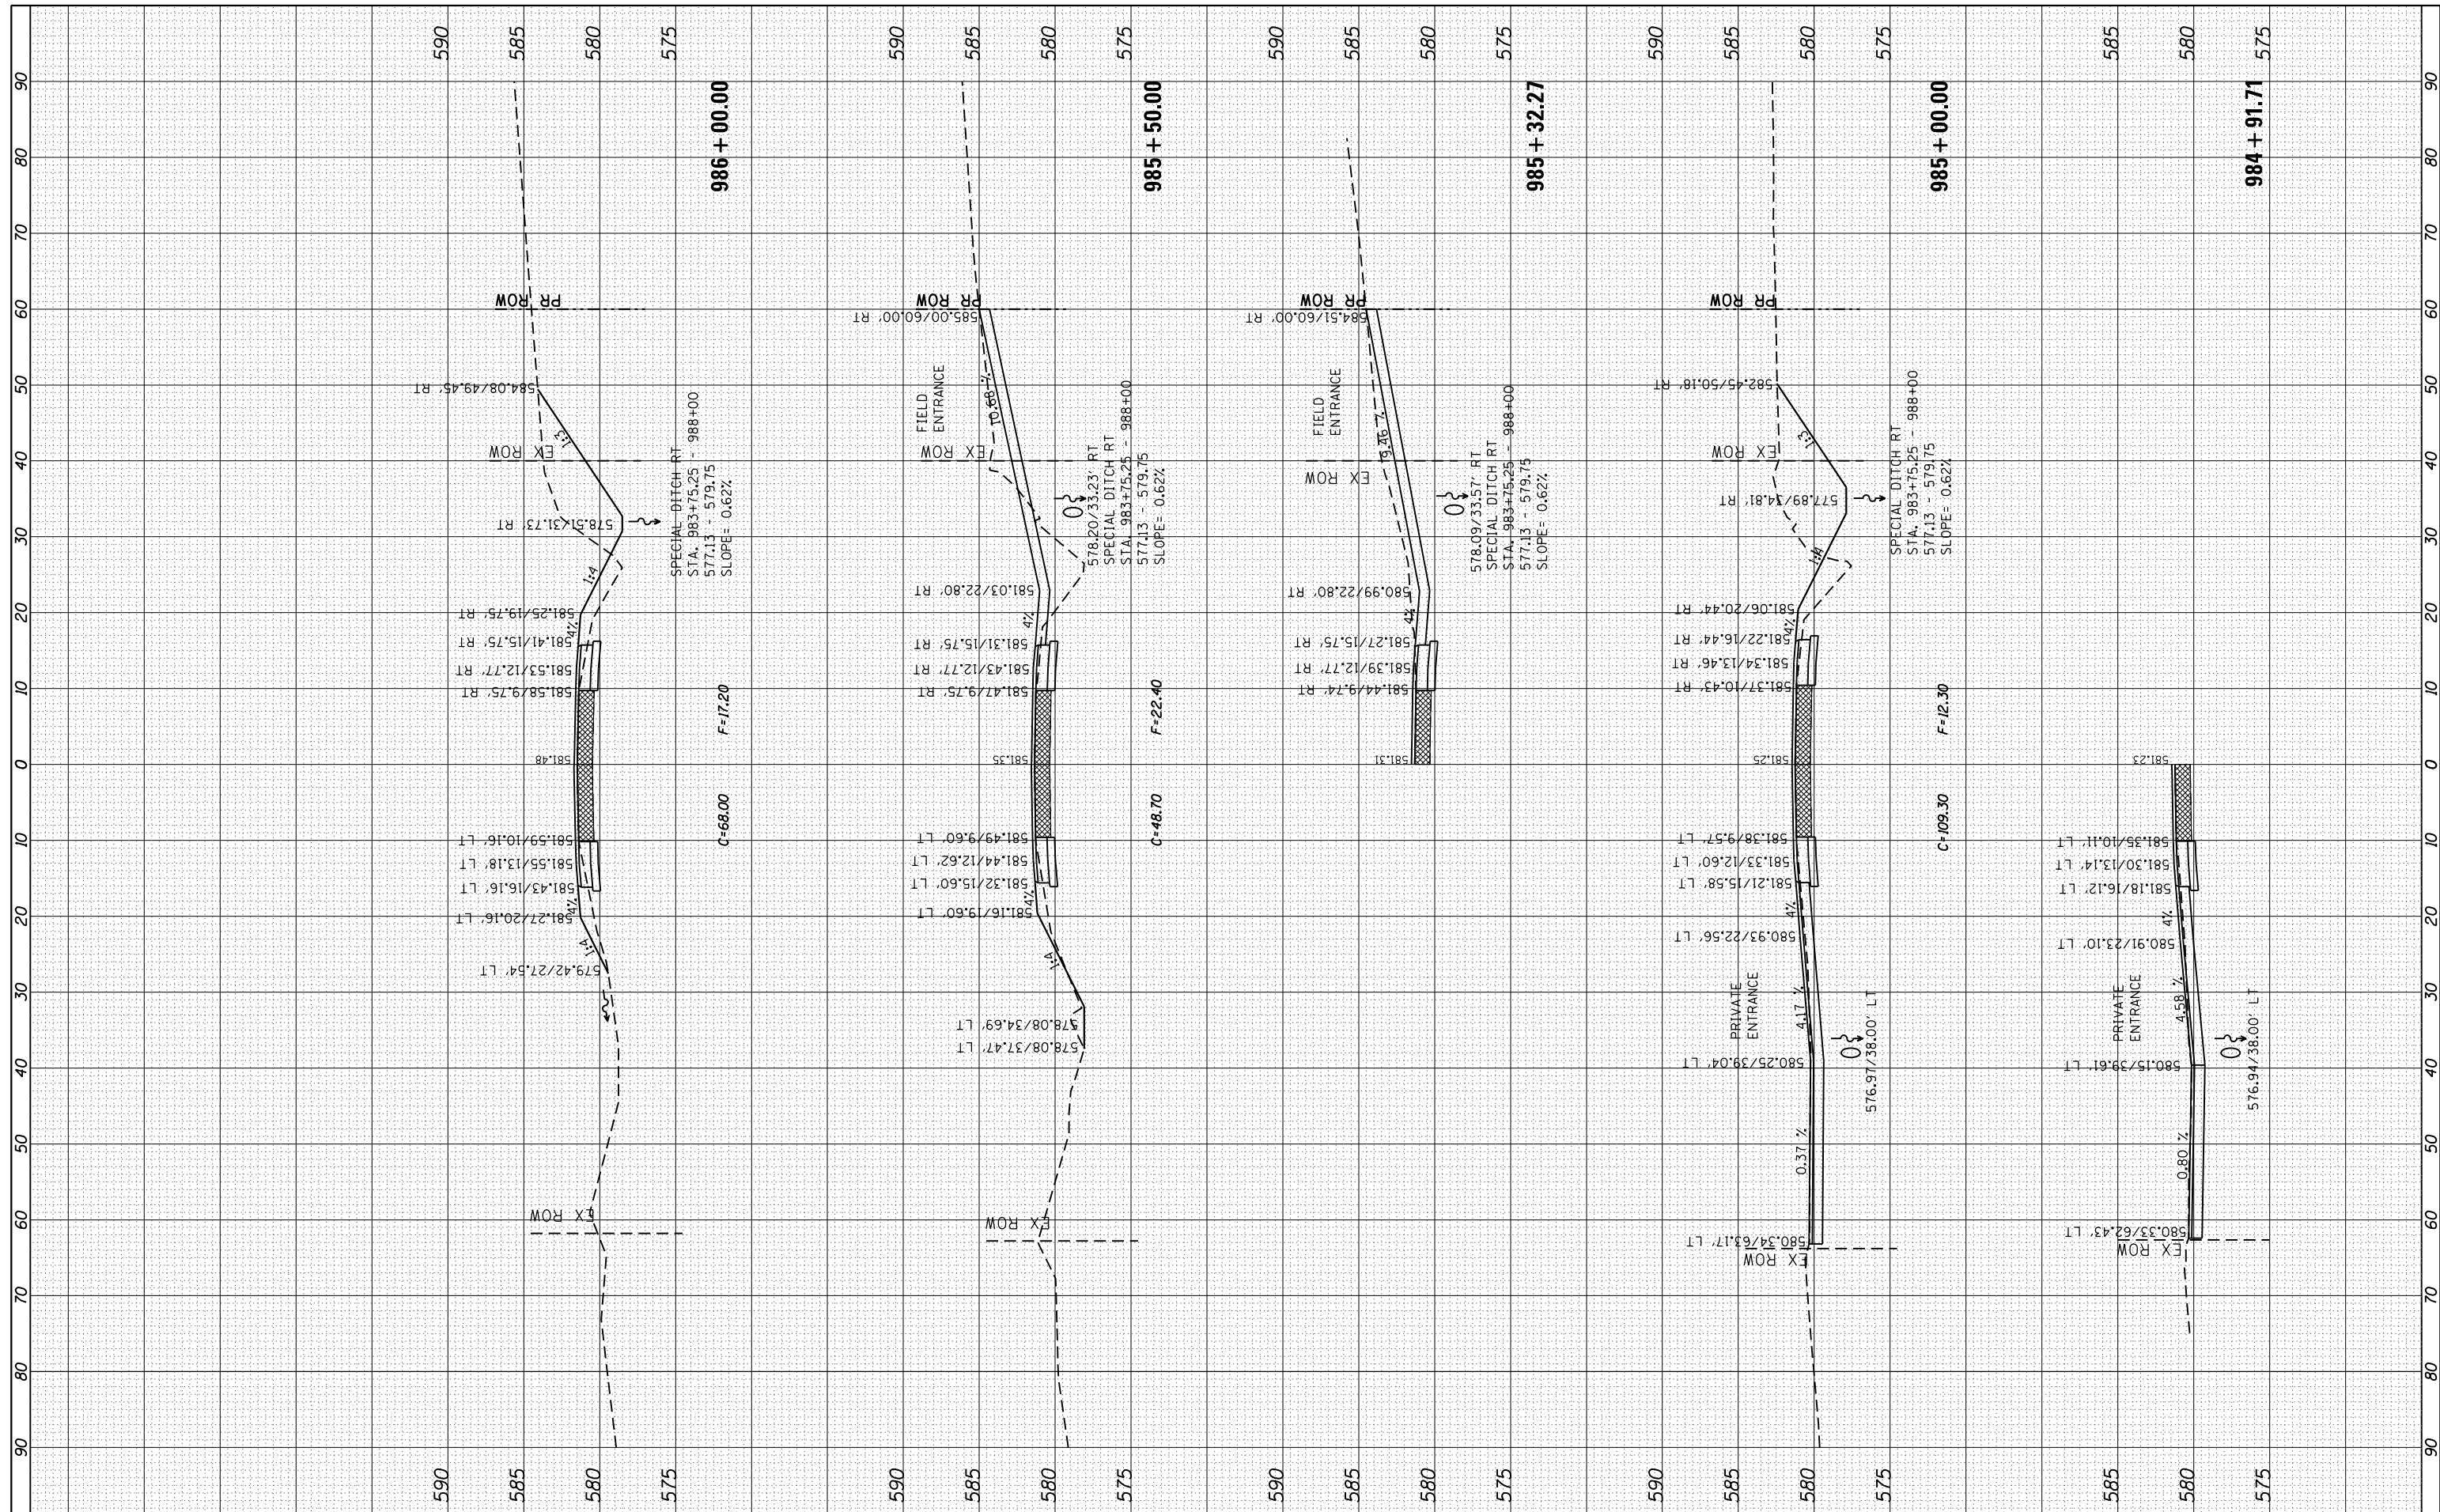

FILE NAME = c:\pw\_work\pwidot\grantpm\d0261271\0207411-shht.dgn  
 USER NAME = grantpm  
 PLOT SCALE = 20.0000' / in.  
 PLOT DATE = Wed Mar 20 13:16:46 2013

DESIGNED	-	REVIS	-
DRAWN	-	REVIS	-
CHECKED	-	REVIS	-
DATE	-	REVIS	-

DESIGNED	-	REVIS	-
DRAWN	-	REVIS	-
CHECKED	-	REVIS	-
DATE	-	REVIS	-

**STATE OF ILLINOIS  
DEPARTMENT OF TRANSPORTATION**

**IL 92**  
**MAINLINE CROSS SECTIONS**  
 SCALE: \_\_\_\_\_ SHEET \_\_\_\_\_ OF \_\_\_\_\_ SHEETS STA. 984+91.71 TO STA. 986+00.00

F.A.P. RTE.	SECTION	COUNTY	TOTAL SHEETS	SHEET NO.
599	(83MFT & 103MFT)W	ROCK ISLAND	340	321
CONTRACT NO. 64H11			ILLINOIS FED. AID PROJECT	