


LOCATION MAP #1

### EXISTING TYPICAL SECTION ③ F.A.I. 57


STATION	IO	STATION
① 401+15.77		④ 492+69.23
④ 522+00.92		⑤ 545+00.00

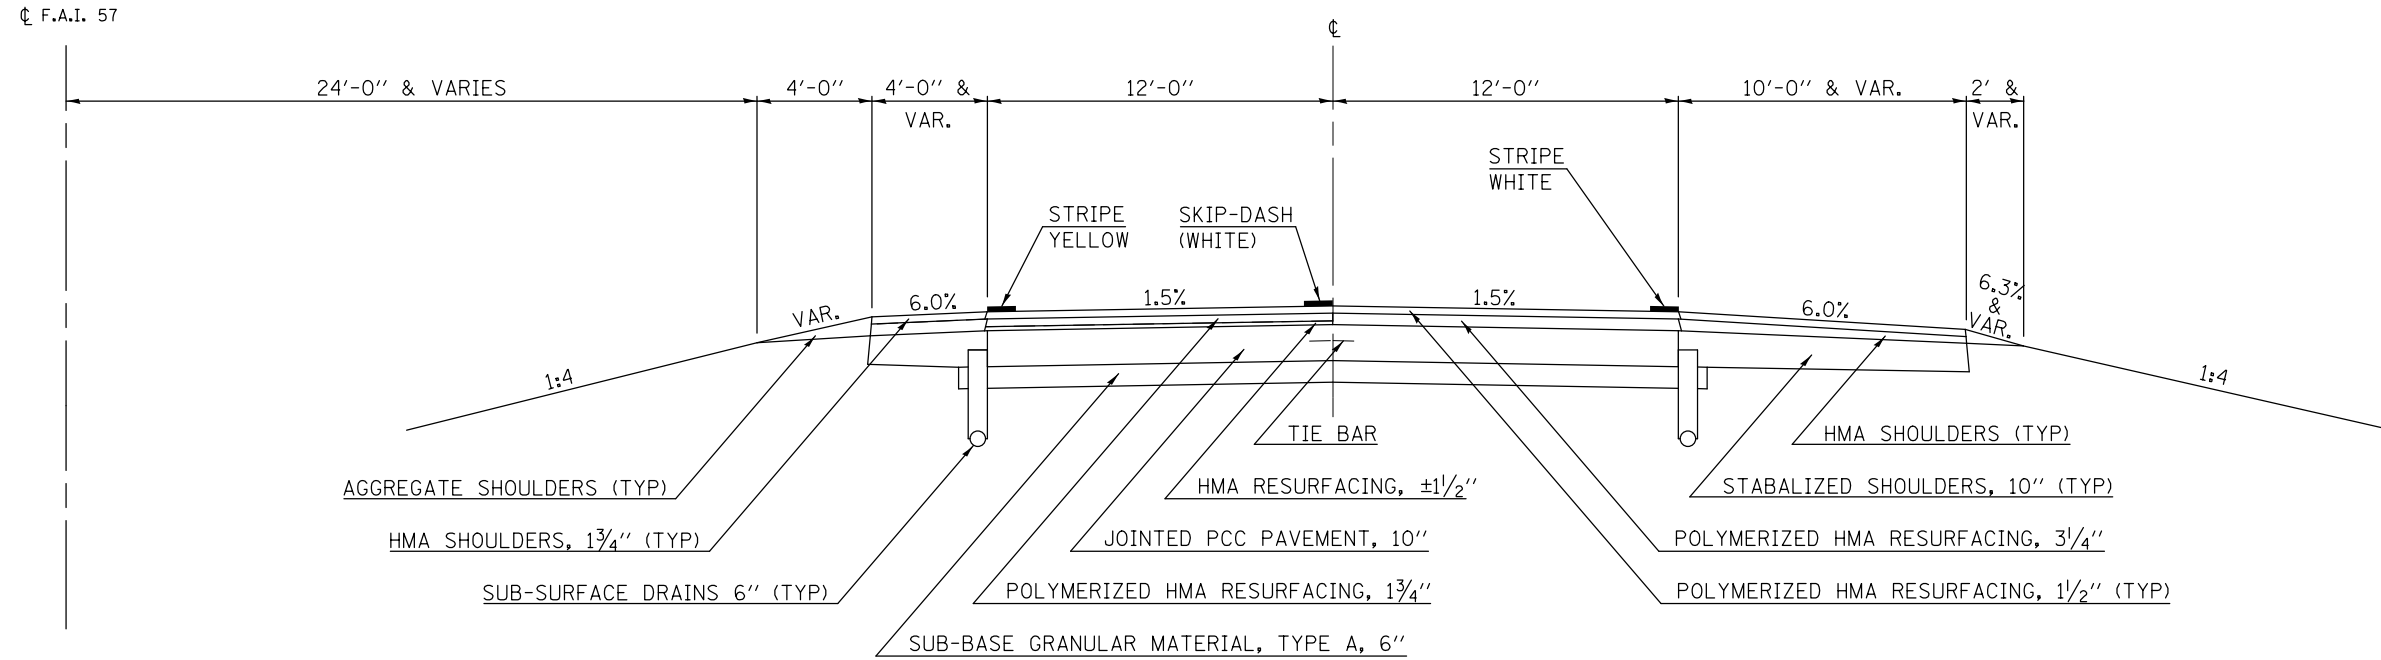

LOCATION MAP #1

### EXISTING TYPICAL SECTION ④ F.A.I. 57

STATION	IO	STATION
③ 492+69.23		⑤ 522+00.92

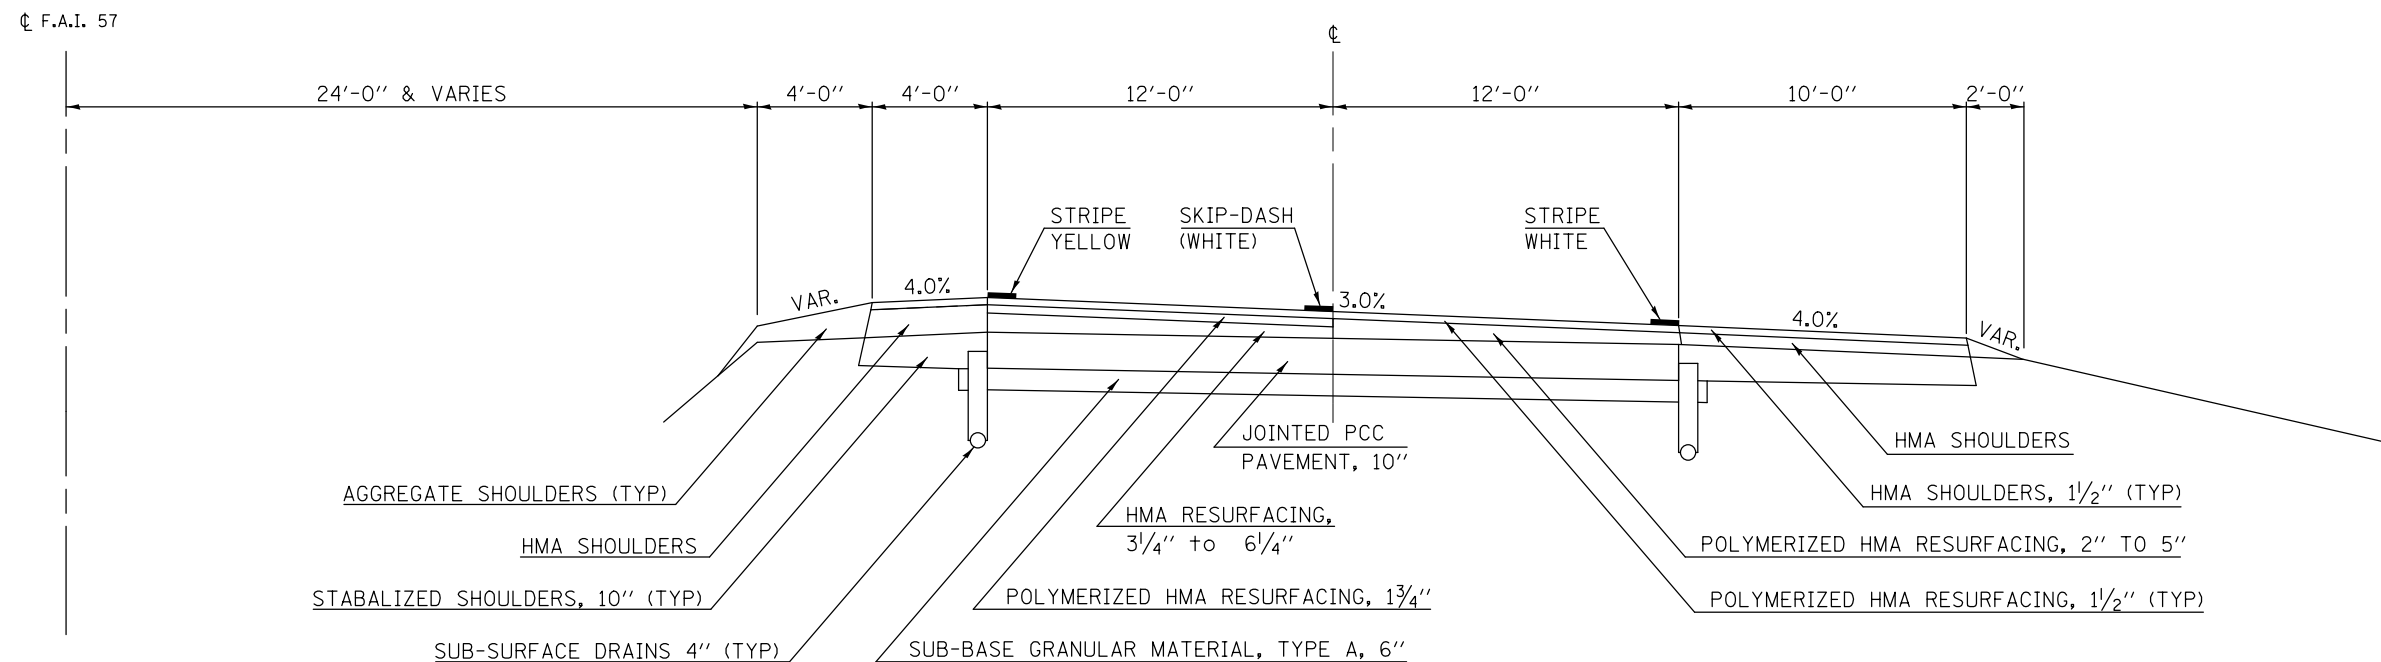

FILE NAME =	USER NAME = carrollrt	DESIGNED -	REVISED -
ei:\pwork\pwork\carrollrt\d0345428\0570A35-shr-typicals.dgn		DRAWN -	REVISED -
		CHECKED -	REVISED -
		DATE -	REVISED -

STATE OF ILLINOIS  
DEPARTMENT OF TRANSPORTATION

TYPICAL CROSS SECTIONS			
SCALE:	SHEET 2	OF 10 SHEETS	STA. TO STA.

F.A.I. RTE.	SECTION	COUNTY	TOTAL SHEETS	SHEET NO.
74&57	D5 PATCHING 2014-2	VARIOUS	25	11
CONTRACT NO. 70A35				
ILLINOIS FED. AID PROJECT				