

EXISTING TYPICAL CROSS SECTION 9


F.A.I. 74

WESTBOUND LANES

STATION TO STATION
910+04.00 TO 1056+78.00 ⑩

EASTBOUND LANES

STATION TO STATION
909+55.00 TO 1056+30.00 ⑩

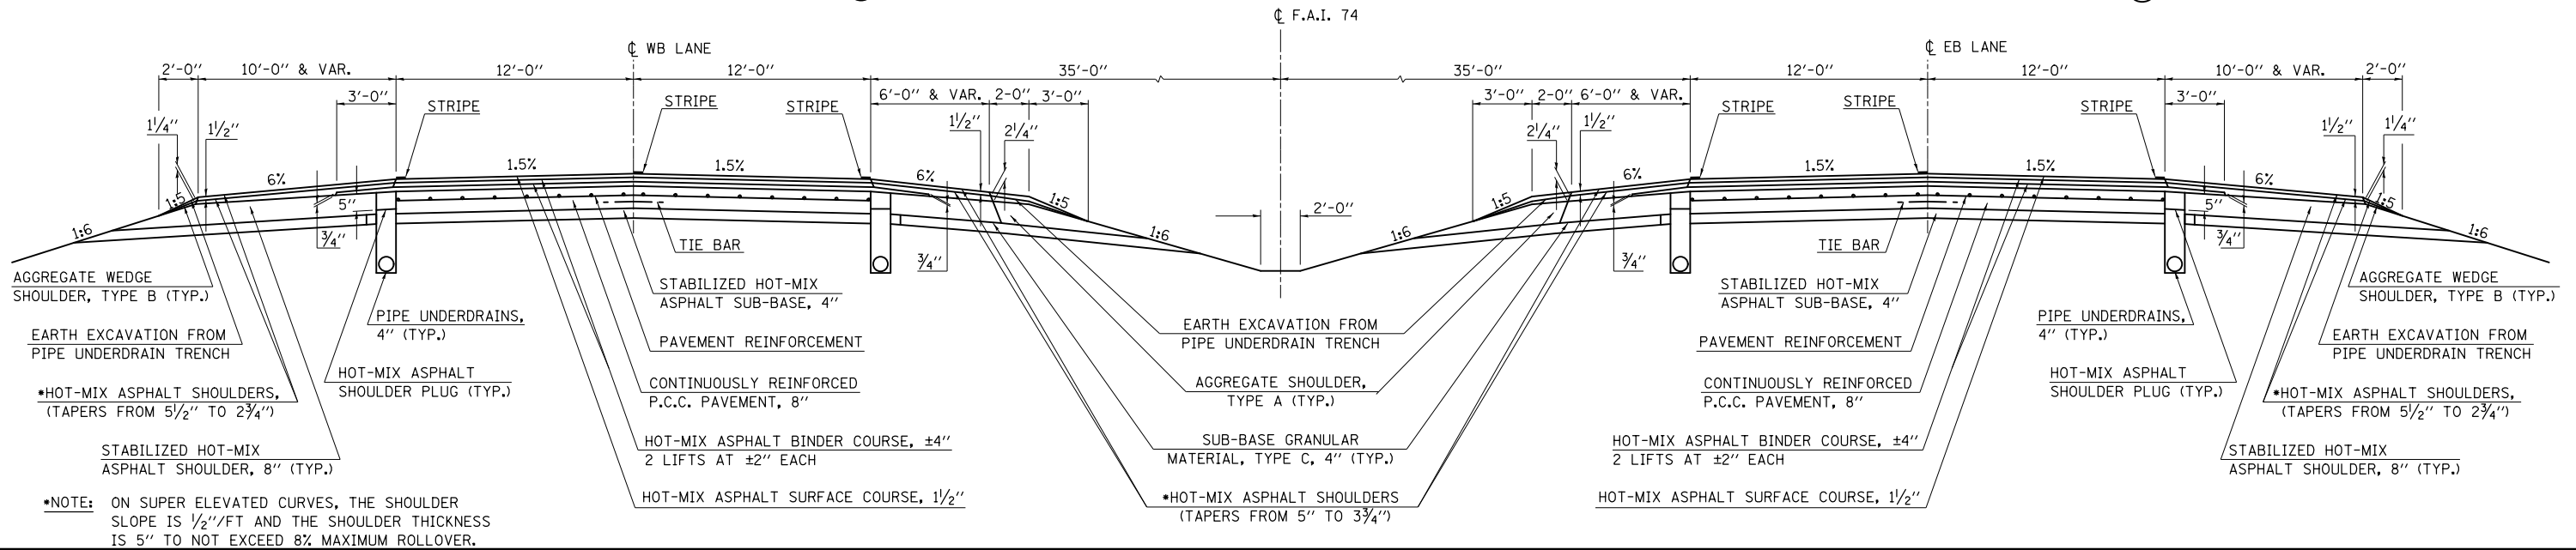

STATION EQUATION:
STA. 1060+00.00 (BK) =
STA. 1056+60.48 (AH)

EXISTING TYPICAL CROSS SECTION 10


F.A.I. 74

WESTBOUND LANES

STATION TO STATION
⑨ 1056+78.00 TO 1256+35.00 ⑪

EASTBOUND LANES

STATION TO STATION
⑨ 1056+30.00 TO 1258+12.00 ⑪

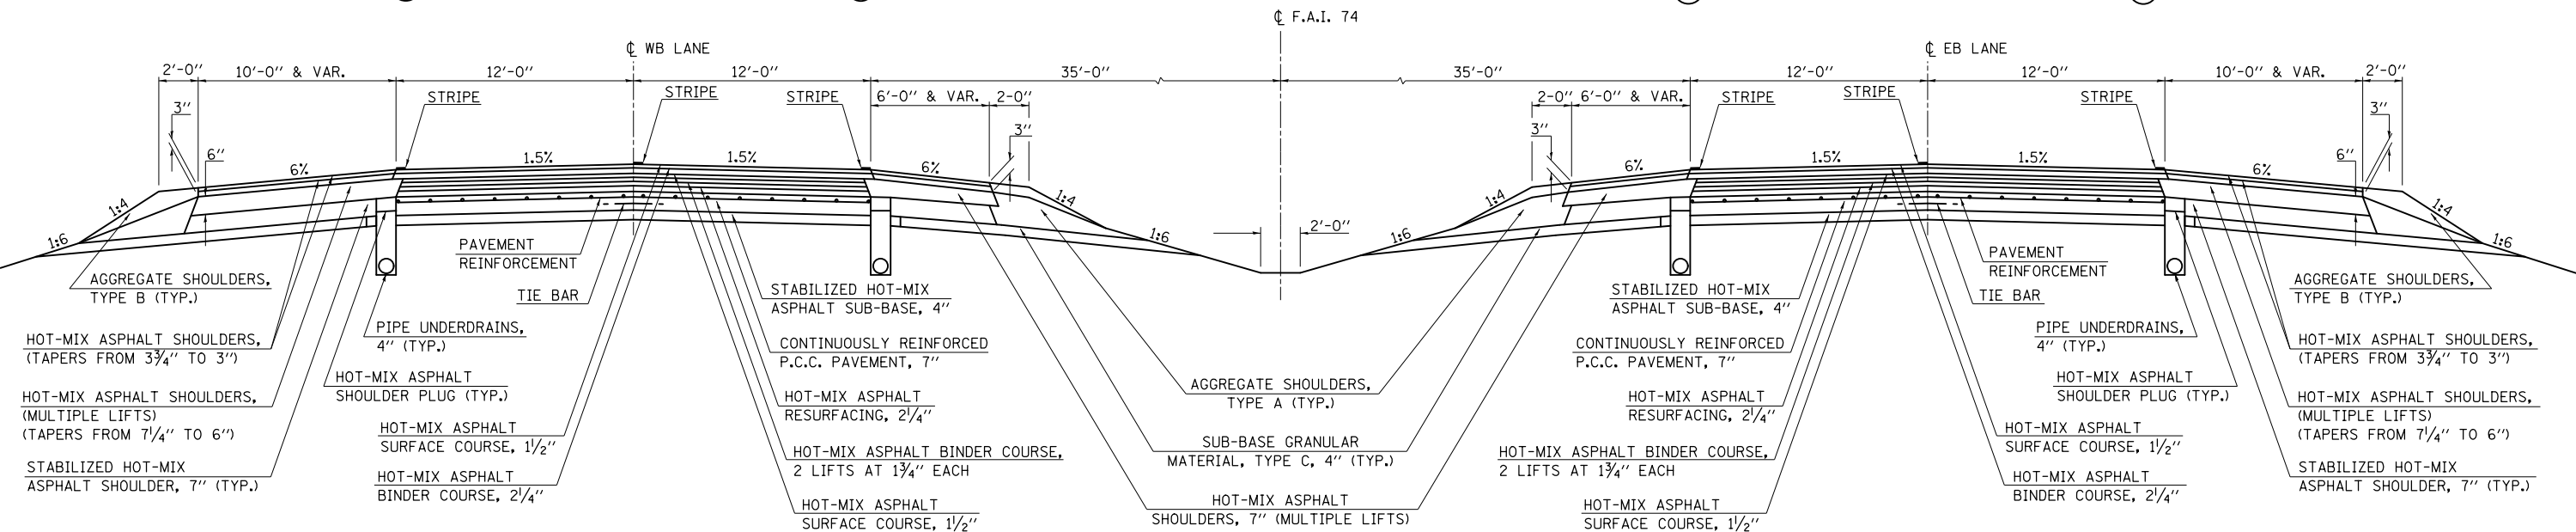

FILE NAME =	USER NAME = corrollr	DESIGNED -	REVISED -
ei:\pwork\pwork\corrollr\td0345428\0570A35-shr-typicals.dgn		DRAWN -	REVISED -
		CHECKED -	REVISED -
		DATE -	REVISED -
#MODELNAME#	PLOT DATE = 5/23/2013		

STATE OF ILLINOIS
DEPARTMENT OF TRANSPORTATION

TYPICAL CROSS SECTIONS

SCALE: SHEET 5 OF 10 SHEETS STA. TO STA.

F.A.I. RTE.	SECTION	COUNTY	TOTAL SHEETS	SHEET NO.
74&57	D5 PATCHING 2014-2	VARIOUS	25	14
CONTRACT NO. 70A35				
ILLINOIS FED. AID PROJECT				