


① EXISTING TYPICAL CROSS SECTION

F.A.P. RTE. 804 / (PROSPECT AVE.)


STATION 172+03.25 TO STATION 174+82.23 ②

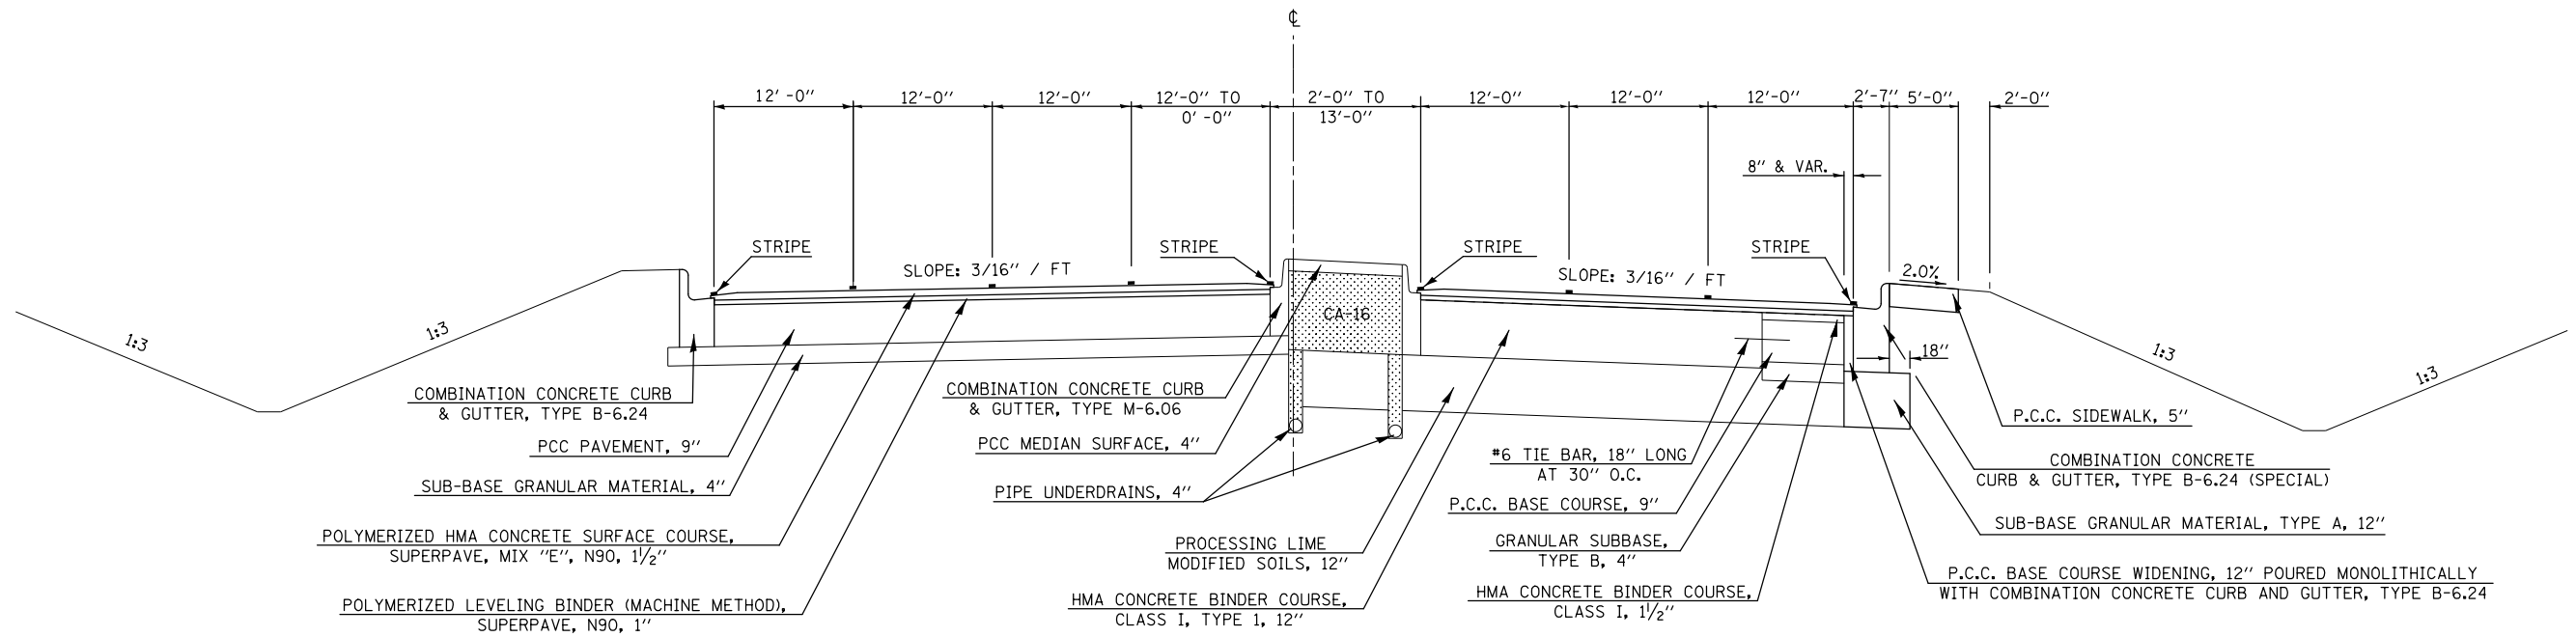

② EXISTING TYPICAL CROSS SECTION

F.A.P. RTE. 804 / (PROSPECT AVE.)

① STATION 174+82.23 TO STATION 176+98.35

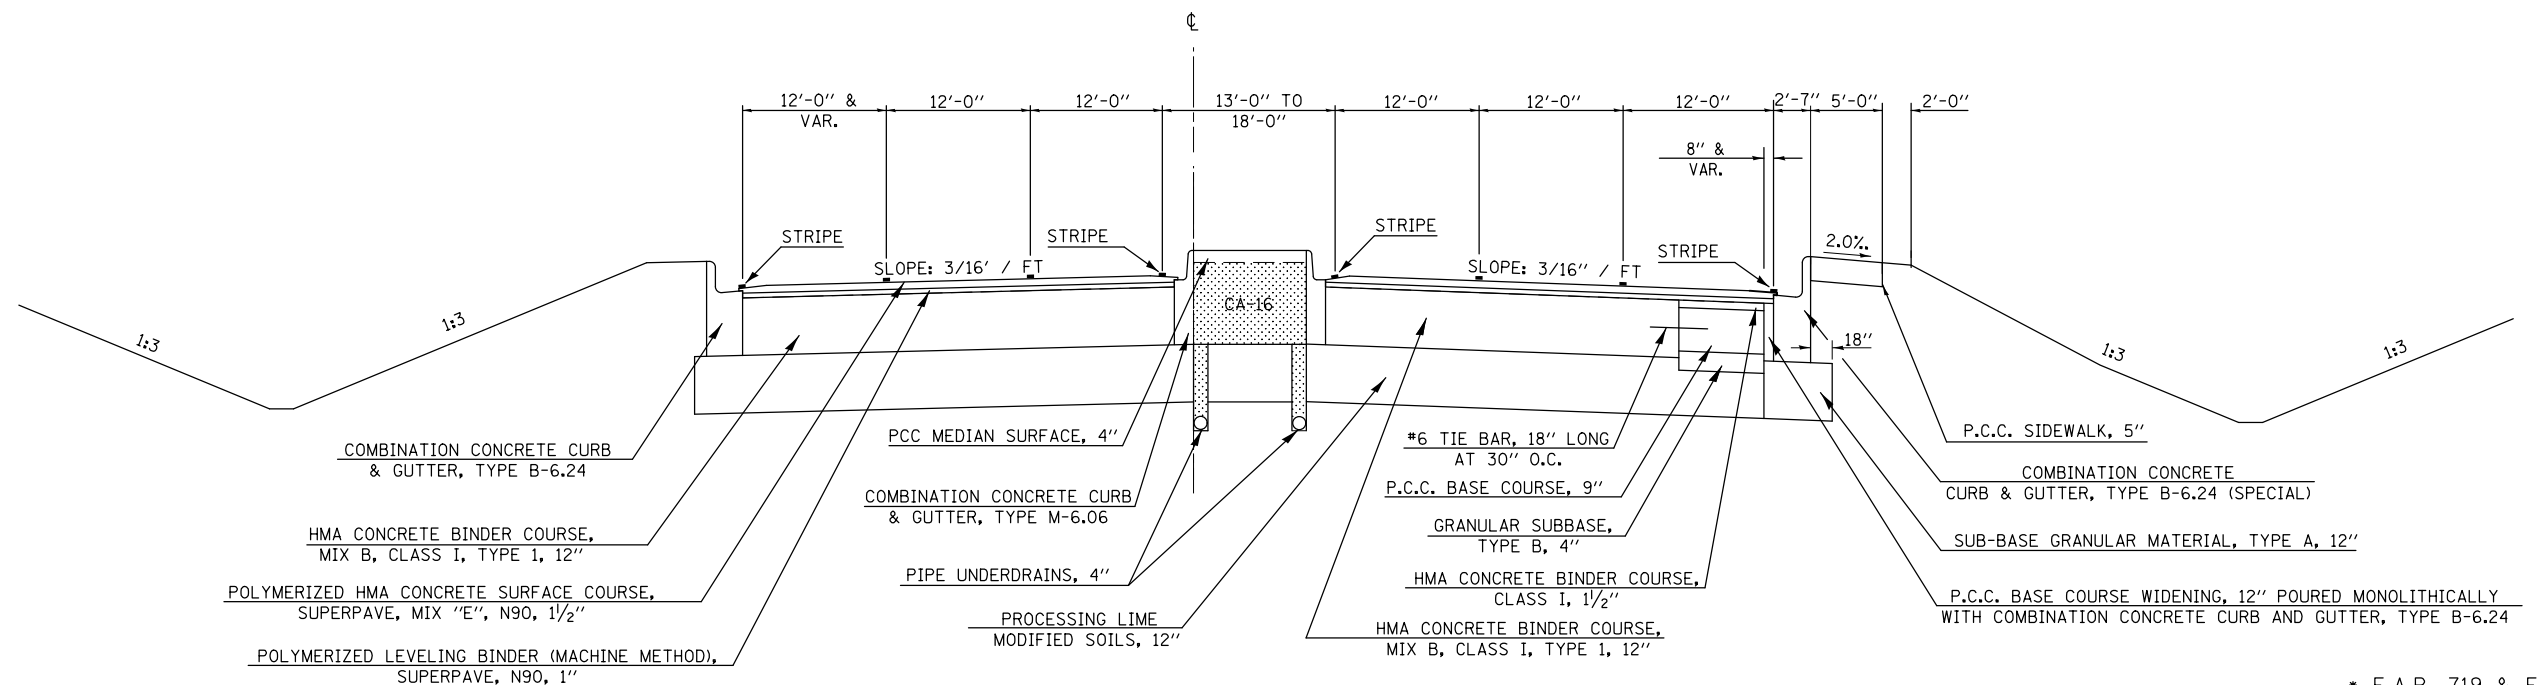

* F.A.P. 719 & F.A.P. 804

FILE NAME =	USER NAME = bakercr	DESIGNED -	REVISED -	STATE OF ILLINOIS DEPARTMENT OF TRANSPORTATION	EXISTING TYPICAL CROSS SECTION F.A.P. RTE. 804 / (PROSPECT AVE.)			F.A.P. RTE.	SECTION	COUNTY	TOTAL SHEETS	SHEET NO.
et:\pwork\pwork\bakercr\d0345555\0570437-sh-typical.dgn		DRAWN -	REVISED -		SCALE:	SHEET 1	OF 1	SHEETS	STA.	TO STA.	ILLINOIS	FED. AID PROJECT
		CHECKED -	REVISED -									
#MODELNAME#	PLOT DATE = 5/22/2013	DATE -	REVISED -									