


STATE OF ILLINOIS
DEPARTMENT OF TRANSPORTATION

ROUTE NO. F.A.U. 7706	SECTION 23(B-1)	COUNTY LOGAN	TOTAL SHEETS 179	SHEET NO. 87	SHEET NO. 3 52 SHEETS
FED. ROAD DIST. NO. 7		ILLINOIS		FED. AID PROJECT-	

Contract #72789

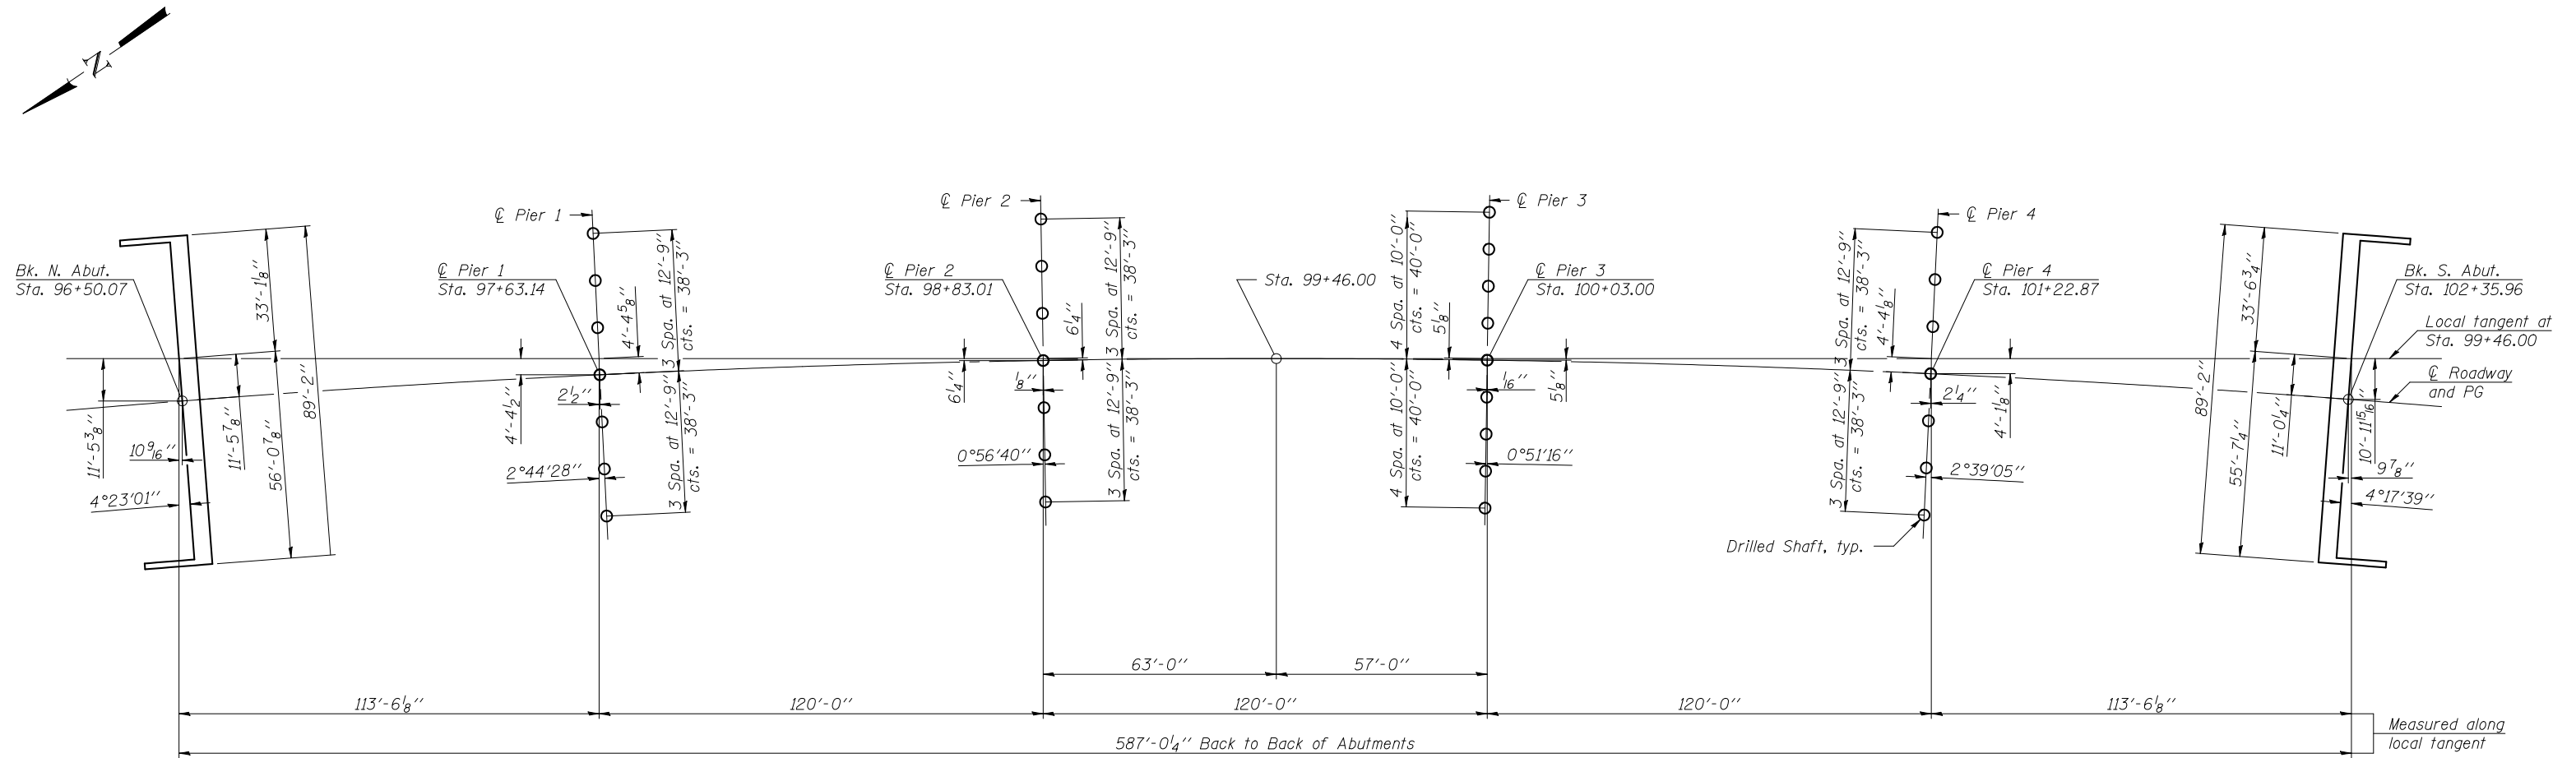

FOOTING LAYOUT

DESIGNED	JJD
CHECKED	EML
DRAWN	JJD
CHECKED	EML

**HORNER &
SHIFRIN, INC.**
ENGINEERS

FOOTING LAYOUT
F.A.U. ROUTE 7706 - SECTION 23(B-1)
LOGAN COUNTY
STATION 99+46.00
STRUCTURE NO. 054-0512