

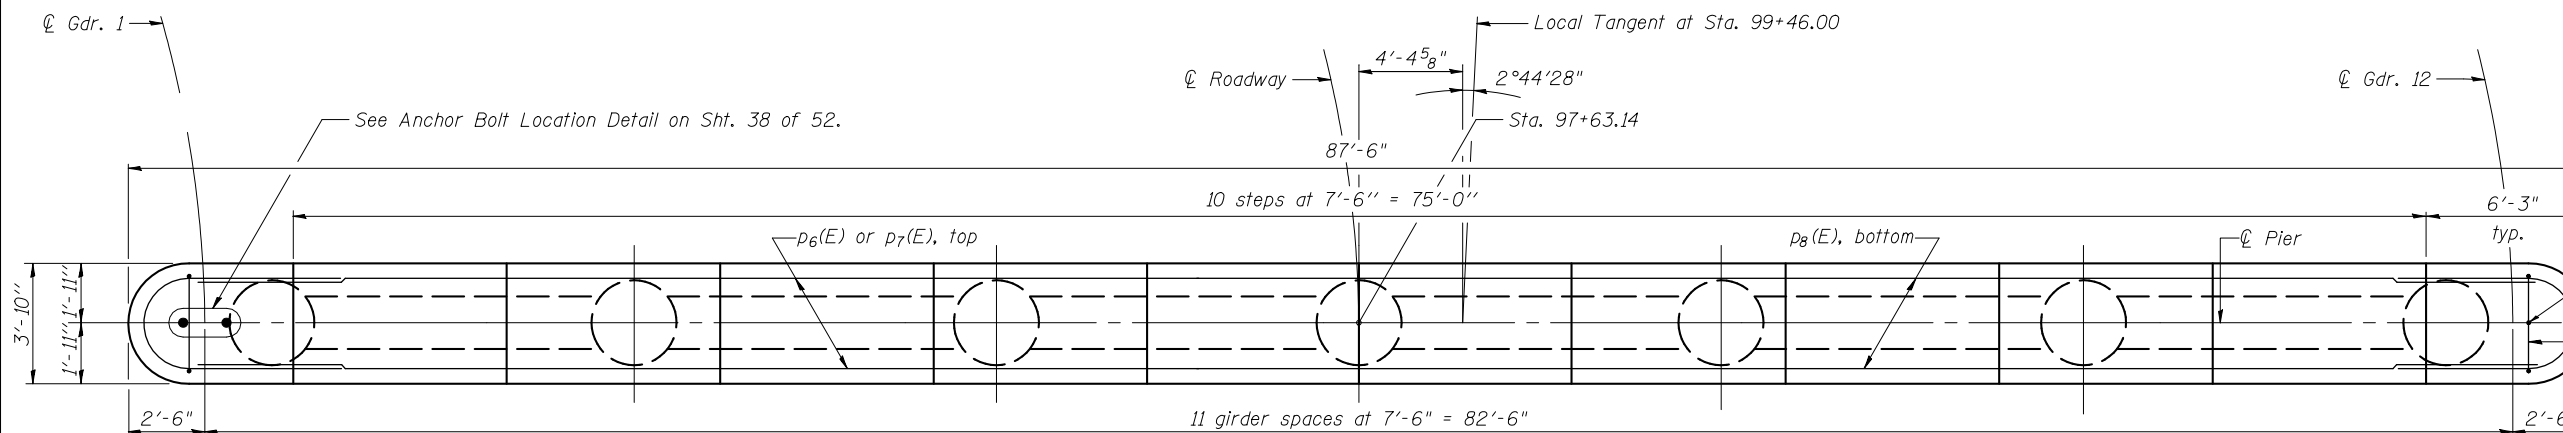


Contract #72789

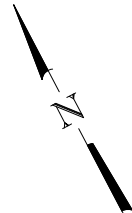

**NOTES**

Cast steps monolithically with cap.  
 Space cap reinforcement to miss anchor bolts.  
 Minimum lap for spirals = 2'-7"  
 Concrete within limits of Drilled Shaft in Rock at each shaft location shall be poured within 24 hours of rock excavation for that shaft.  
 See Sheet 38 of 52 for Sections A-A, B-B and C-C.  
 See Sheet 38 of 52 for bar details and Bill of Material.  
 Bars indicated thus 3x3-#6 etc. indicates 3 lines of bars with 3 lengths per line.

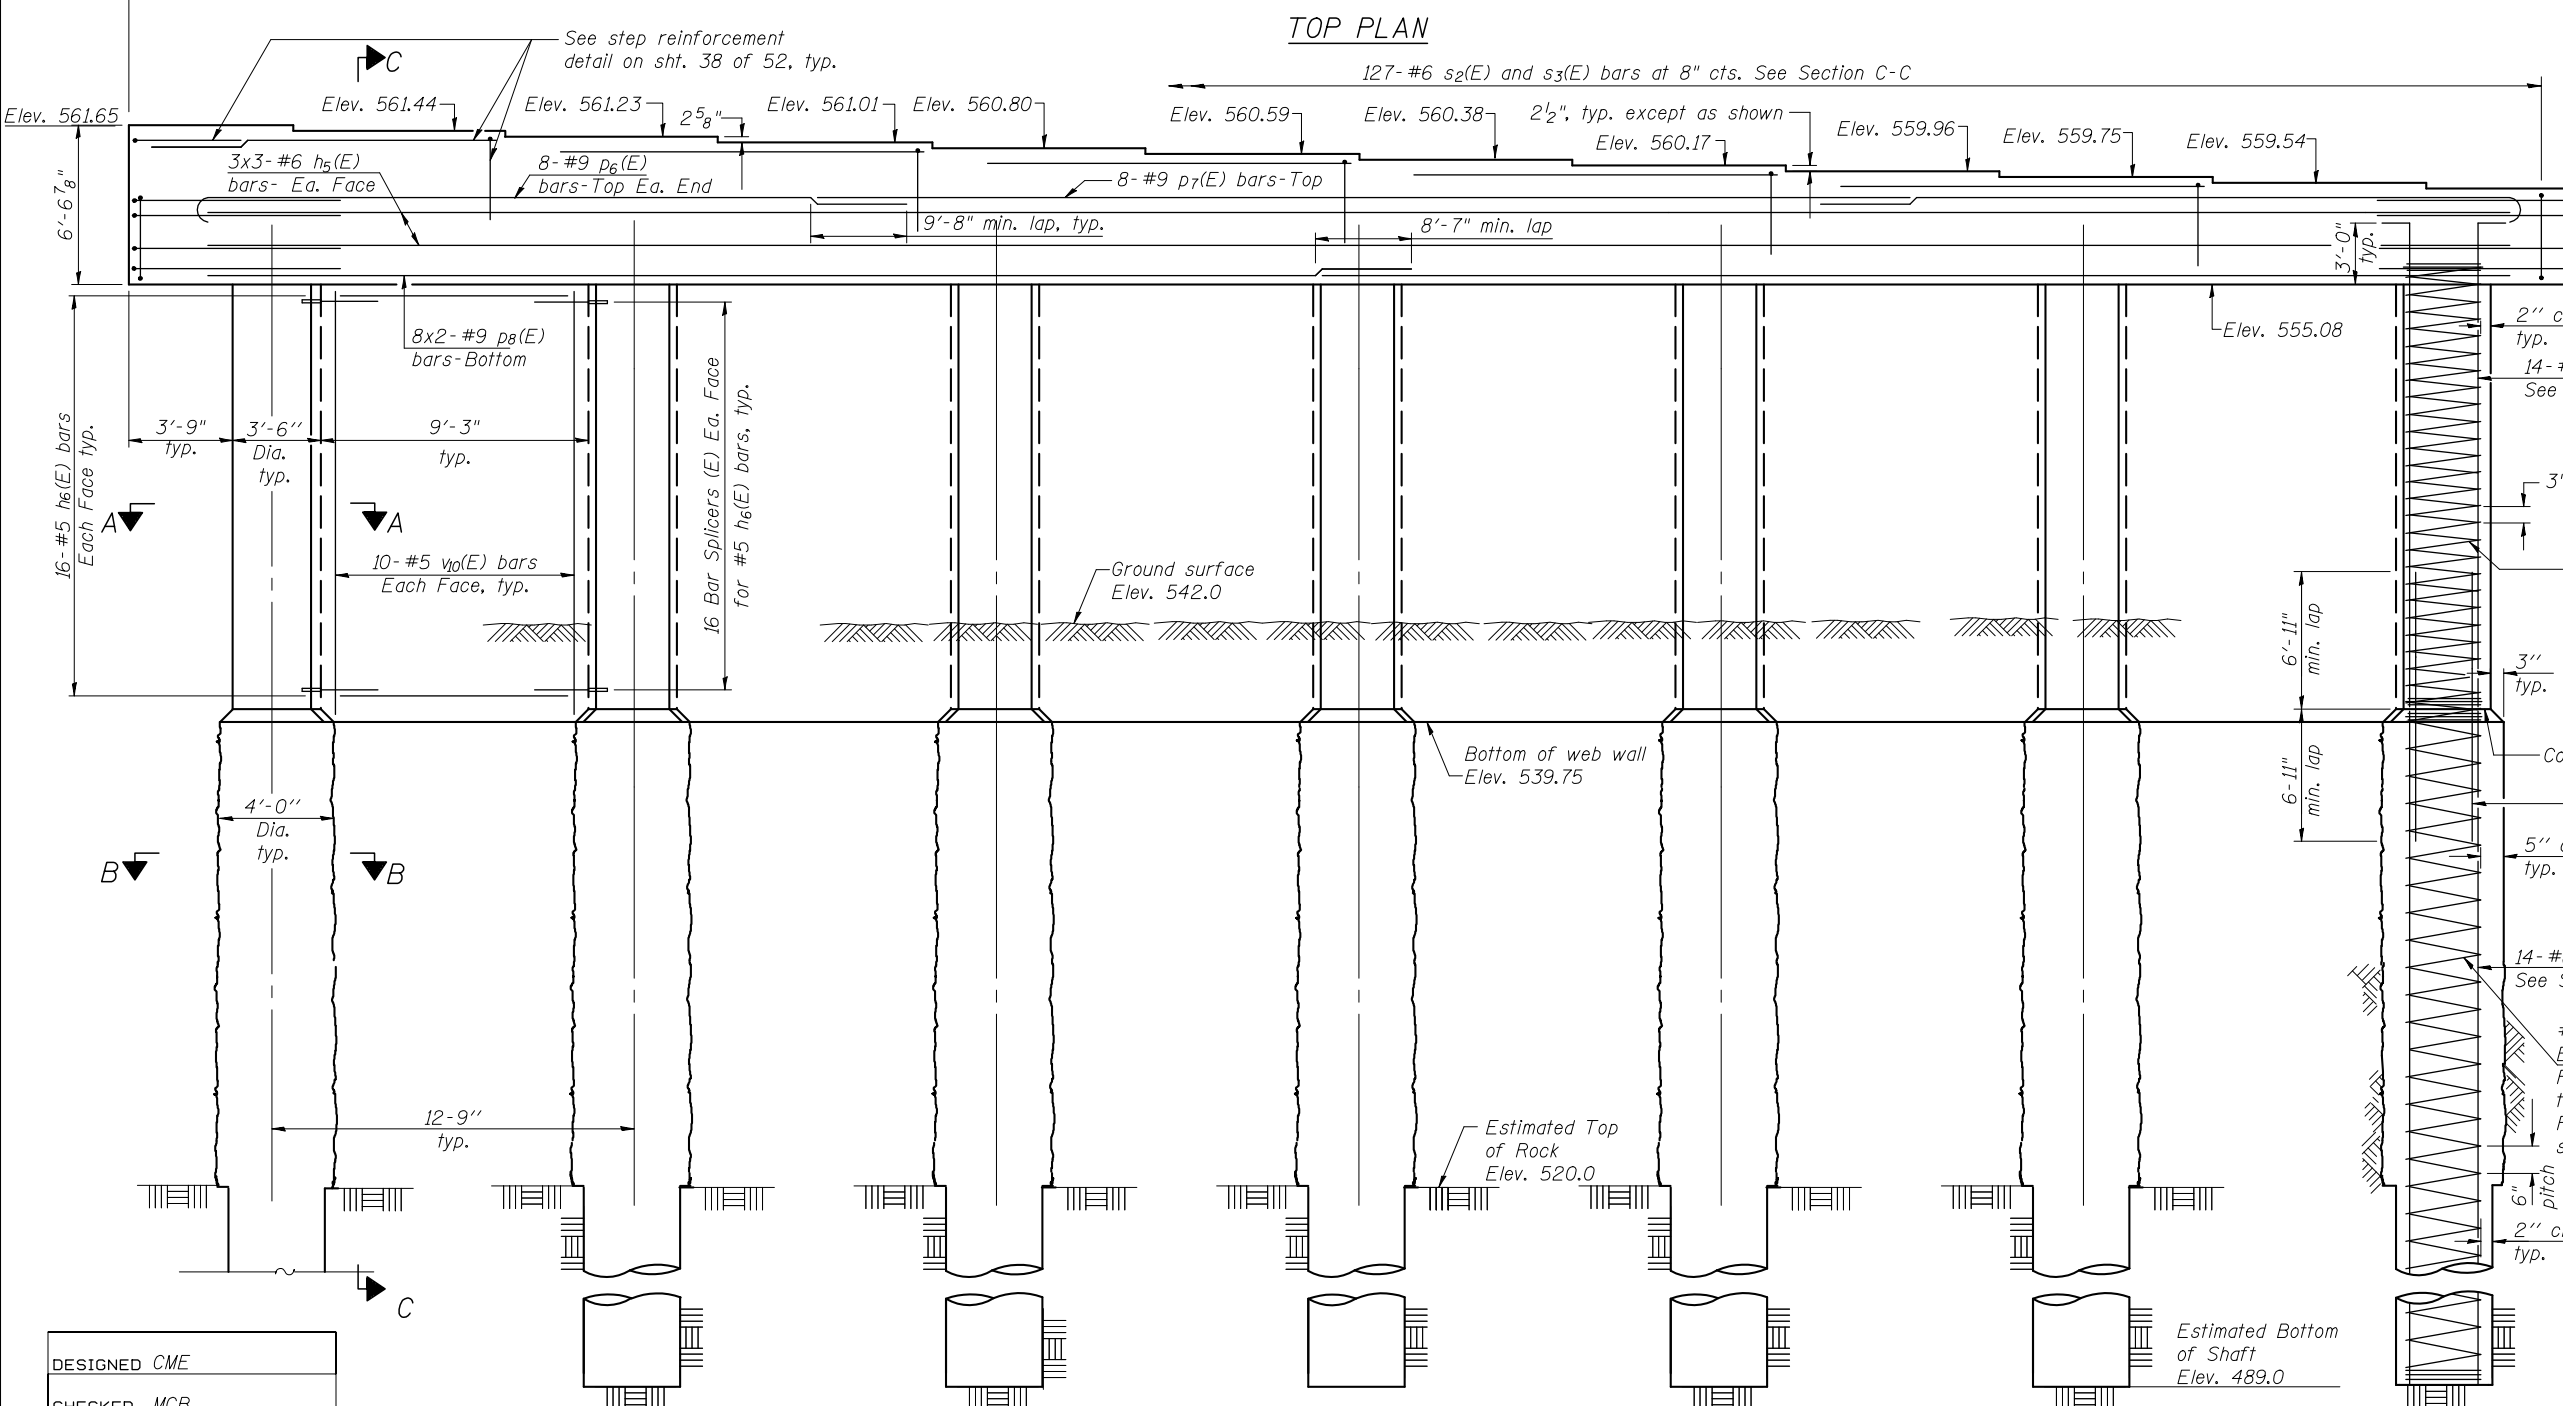

**MIN BAR LAP**  
 #6 bars = 4'-5"

DESIGNED	CME
CHECKED	MCB
DRAWN	TFG
CHECKED	MCB

**ELEVATION**  
 (Looking South)

**COOMBE-BLOXDORF P.C.**  
 Engineers / Land Surveyors  
 Springfield, Illinois  
 Design Firm License No. 184-002708

**PIER 1**  
 F.A.U. ROUTE 7706 - SECTION 23(B-1)  
 LOGAN COUNTY  
 STATION 99+46.00  
 STRUCTURE NO. 054-0512