


**SECTION A-A**

- GENERAL NOTES**
1. TRANSVERSE DRAIN MATERIALS AND CONSTRUCTION SHALL CONFORM TO SECTION 601 OF THE STANDARD SPECIFICATIONS EXCEPT THAT NO FABRIC ENVELOPE IS REQUIRED ON PERFORATED PIPE AND THE GRANULAR BACKFILL GRADATION SHALL BE CA-16 GRAVEL.
  2. ALL MATERIALS WILL NOT BE MEASURED SEPARATELY, BUT WILL BE INCLUDED IN THE COST PER UNIT FOR TRANSVERSE DRAINS.
  3. SKEW TRANSVERSE DRAIN 20% FORWARD IN DIRECTION OF FLOW.
  4. PIPE UNDERDRAINS MAY BE DELETED WITHIN ROCKFILL AREAS WHERE TRANSVERSE DRAINS ARE INSTALLED.

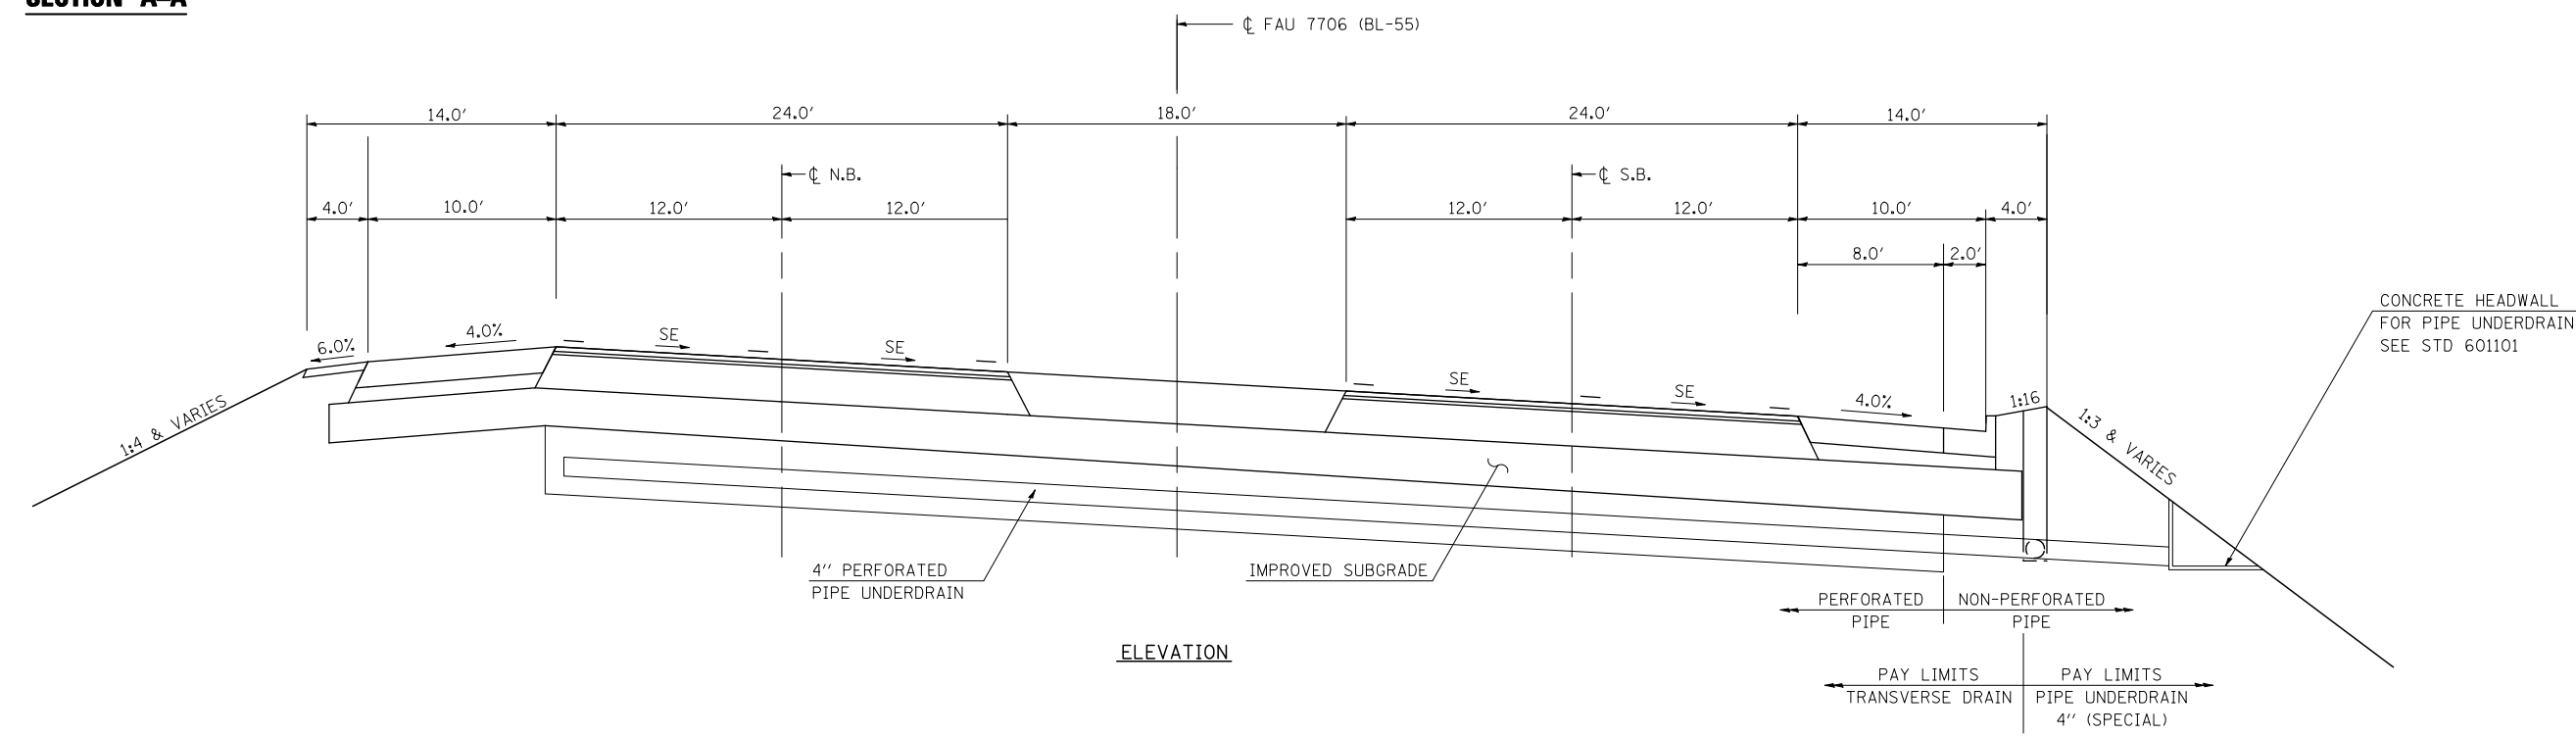

**ELEVATION**

LAST SAVED = 5/23/2013 10:41:07 AM  
 PEN TABLE = 100.0000 / IN.  
 PLOT DRIVER = TR-18pdr-F-Block-Half.plt

FILE NAME =	USER NAME = jepettibone	DESIGNED -	REVISED -
1:\06103\cad\1\plans\029.D672789-Sht-Details-Misc.dgn		DRAWN -	REVISED -
	PLOT SCALE = 100.0000 / IN.	CHECKED -	REVISED -
	PLOT DATE = 5/23/2013 10:41:07 AM	DATE -	REVISED -

**STATE OF ILLINOIS**  
**DEPARTMENT OF TRANSPORTATION**

<b>MISCELLANEOUS DETAILS</b>	
TRANSVERSE DRAINS	
SCALE: NONE	SHEET NO. 8 OF 8 SHEETS STA. TO STA.

F.A.U. RTE.	SECTION	COUNTY	TOTAL SHEETS	SHEET NO.
7706	23(B-1)	LOGAN	179	144
BUS. LOOP 55 OVER SALT CREEK		CONTRACT NO. 72789		
FED. ROAD DIST. NO.	ILLINOIS	FED. AID PROJECT		