


DATE	
BY	
SURVEYED	
PLOTTED	
TEMPLATE	
AREAS	
CHECKED	
NO.	

DATE	
BY	
SURVEYED	
PLOTTED	
TEMPLATE	
AREAS	
CHECKED	
NO.	

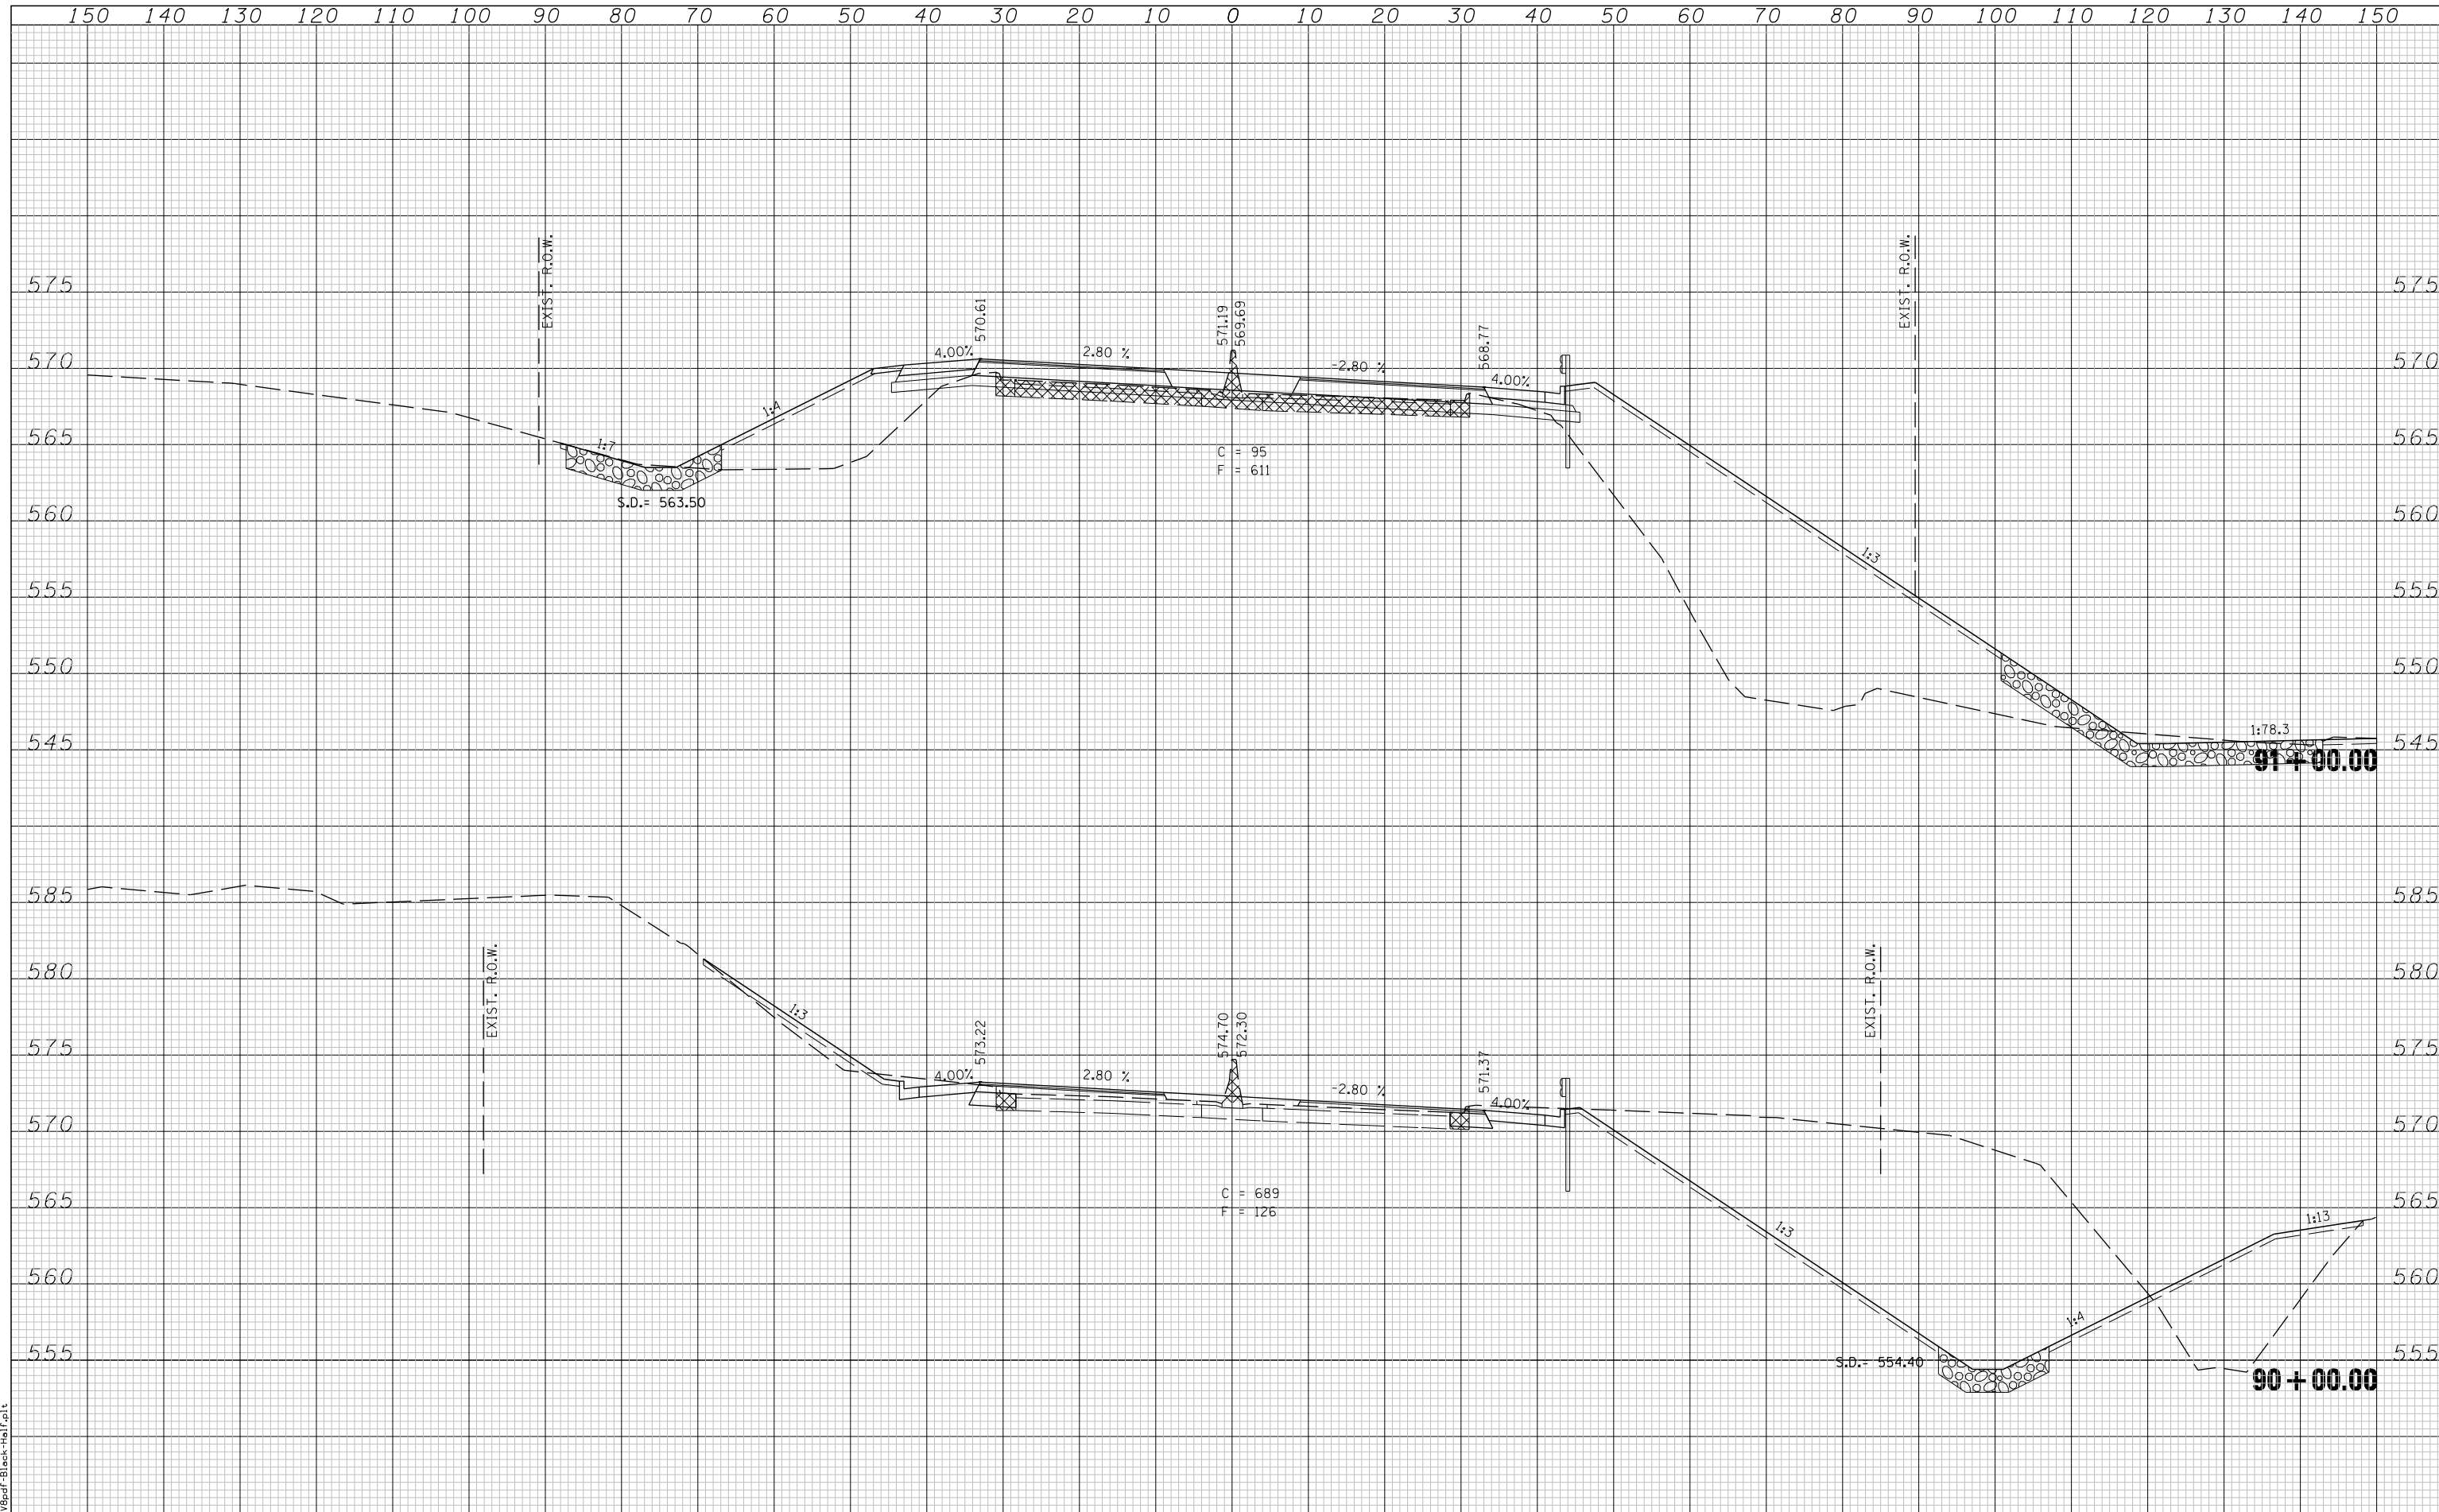

LAST SAVED = 5/23/2013
 PEN TABLE = 10-Half-103
 PLOT DRIVER = P:\3850\FBlack-Half.plt

FILE NAME =	USER NAME = jepettibone	DESIGNED -	REVISIED -	STATE OF ILLINOIS DEPARTMENT OF TRANSPORTATION	CROSS SECTIONS - BUSINESS LOOP 55			F.A.U. RTE.	SECTION	COUNTY	TOTAL SHEETS	SHEET NO.
		DRAWN -	REVISIED -					7706	23(B-1)	LOGAN	179	153
		CHECKED -	REVISIED -					BUS. LOOP 55 OVER SALT CREEK				CONTRACT NO. 72789
		DATE -	REVISIED -					FED. ROAD DIST. NO.				ILLINOIS FED. AID PROJECT
SCALE: 1"=10'H 5'V SHEET NO. 9 OF 33 SHEETS STA. 90+00.00 TO STA. 91+00.00												