


BY	DATE
FINL SURVEY NO.	SURVEYED PLOTTED TEMPLATE AREAS CHECKED

BY	DATE
ORIGINAL SURVEY NO.	SURVEYED PLOTTED TEMPLATE AREAS CHECKED

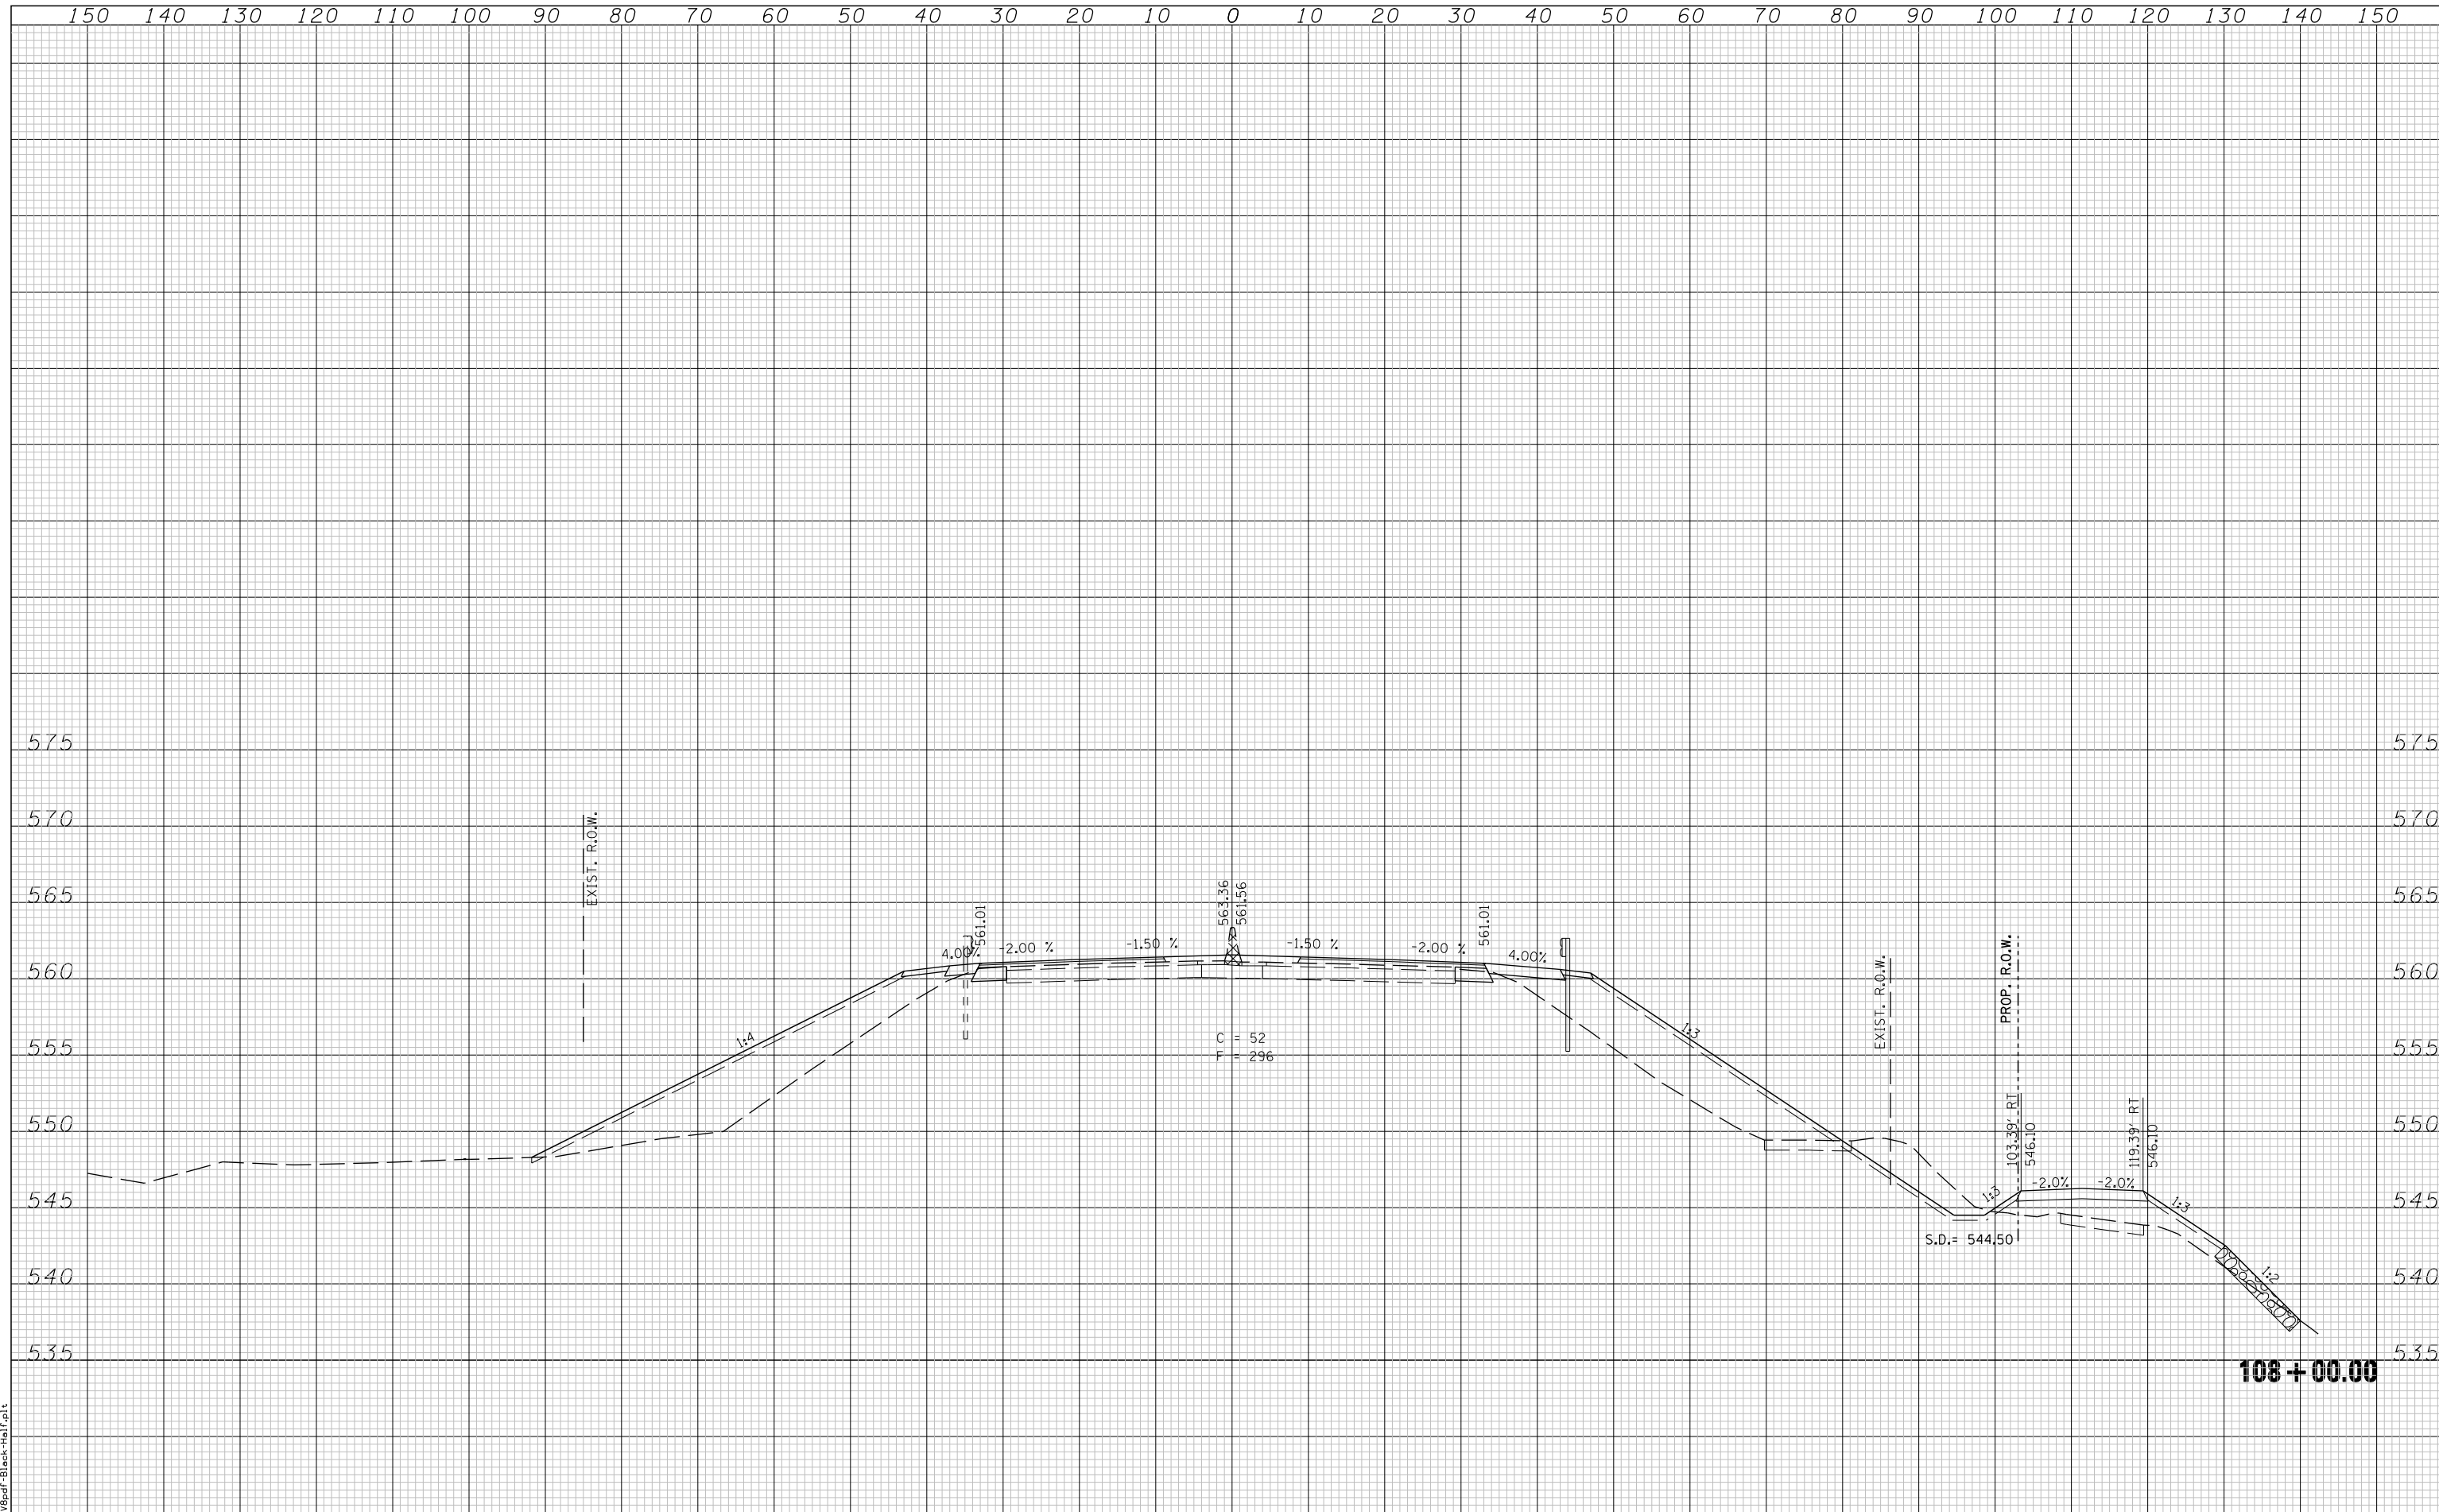

LAST SAVED = 5/23/2013
 PEN TABLE = 10-Half-63
 PLOT DRIVER = P:\1388d\FBlack-Half.plt

FILE NAME =	USER NAME = jepettibone	DESIGNED -	REVISIED -	STATE OF ILLINOIS DEPARTMENT OF TRANSPORTATION				CROSS SECTIONS - BUSINESS LOOP 55				F.A.U. RTE.	SECTION	COUNTY	TOTAL SHEETS	SHEET NO.
h:\06103\cad\1\plans\097_0672789-Sht-XSht-Bus55.dgn		DRAWN -	REVISIED -									7706	23(B-1)	LOGAN	179	167
PLOT SCALE = 20.0000' / IN.		CHECKED -	REVISIED -									BUS. LOOP 55 OVER SALT CREEK				CONTRACT NO. 72789
PLOT DATE = 5/23/2013 10:41:21 AM		DATE -	REVISIED -									FED. ROAD DIST. NO.				ILLINOIS FED. AID PROJECT
				SCALE: 1"=10'H 5'V				SHEET NO. 23 OF 33 SHEETS		STA. 108+00.00 TO STA. 108+00.00						