


2013-08-28

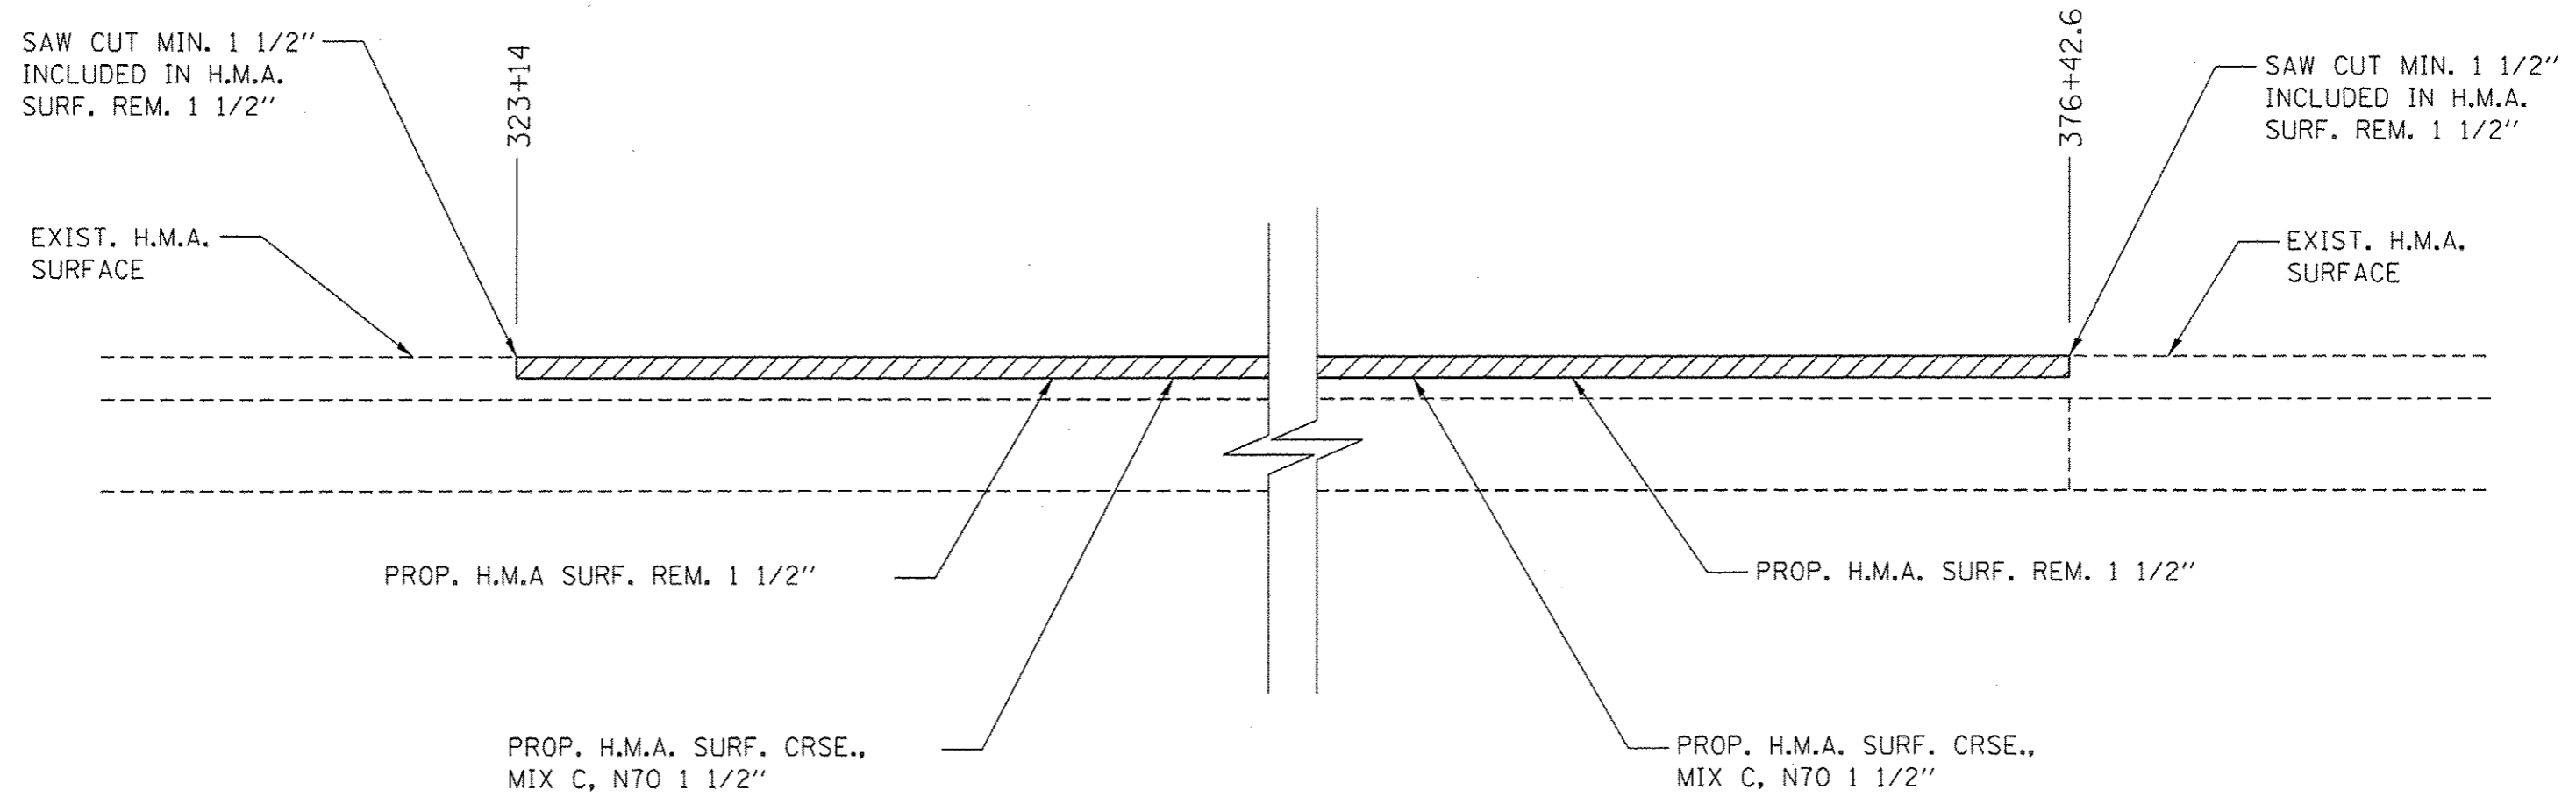

FILE NAME * o:\pwwork\pwwork\shahdm\0341386\06xxx	USER NAME * shahdm	DESIGNED -	REVISED -	STATE OF ILLINOIS DEPARTMENT OF TRANSPORTATION	BUTT JOINT DETAIL		F.A.P. RTE.	SECTION	COUNTY	TOTAL SHEETS	SHEET NO.
	*shh-detailed.dgn	DRAWN - DMS	REVISED -				320	(134) 1-2	LOGAN	8	8
Default	PLOT SCALE * 40.0000' / 1" /	CHECKED -	REVISED -	SCALE: SHEET OF SHEETS STA. TO STA.		CONTRACT NO. 72G13		ILLINOIS FED. AID PROJECT			
	PLOT DATE * Mon-27-2013 09:58:11AM	DATE -	REVISED -								