


- ◊ 4 STA 5+58.85 TO STA 16+91.90
- ◊ 3 STA 4+11.69 TO STA 5+58.85

**EXISTING DIVISION ST SOUTH**

STA 4+11.69 TO STA 16+91.90

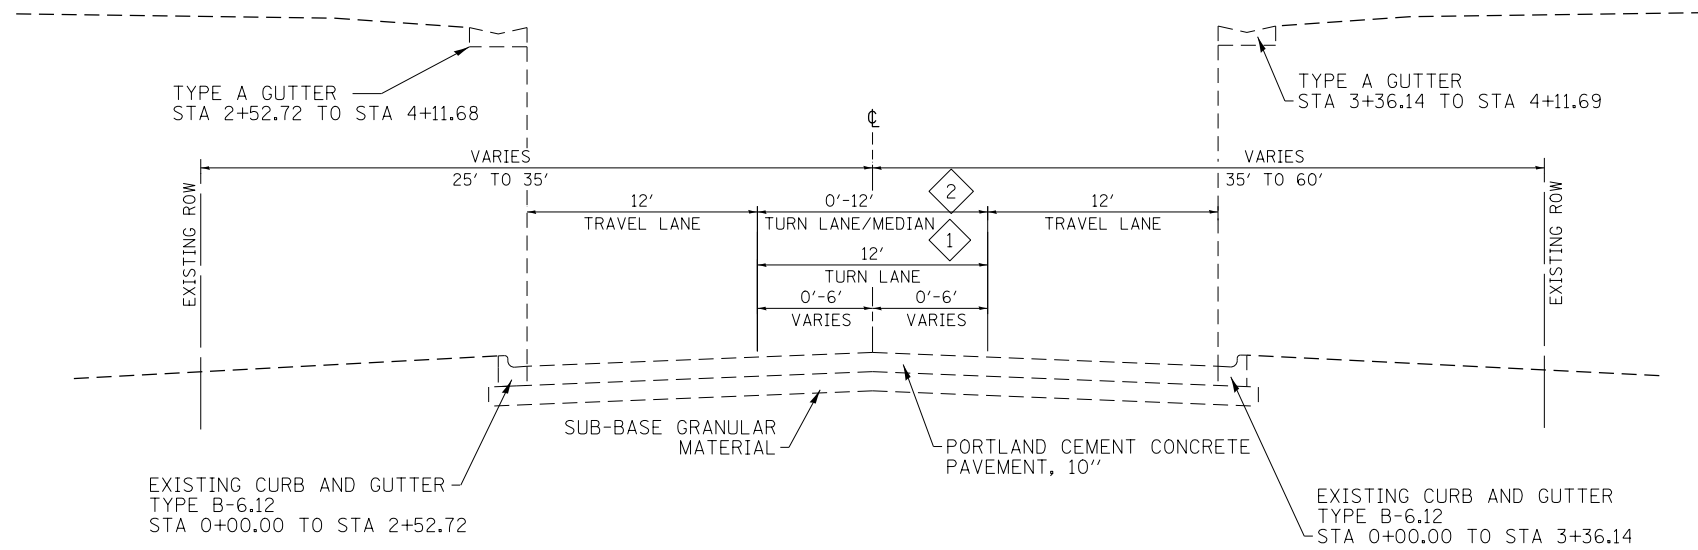

- ◊ 2 STA 2+11.56 TO STA 4+11.69
- ◊ 1 STA 1+00.00 TO STA 2+11.56

**EXISTING DIVISION ST SOUTH**

STA 1+00.00 TO STA 4+11.69

FILE NAME = D978258-sht-typical-05.dgn	USER NAME = mfox	DESIGNED - KN	REVISED -
<b>CH2MHILL</b>		DRAWN - AS	REVISED -
PLOT SCALE = 10.0000' / in.	CHECKED -	REVISIED -	REVISED -
PLOT DATE = 1/31/2013	DATE -	REVISIED -	REVISED -

**STATE OF ILLINOIS  
DEPARTMENT OF TRANSPORTATION**

**EXISTING TYPICAL SECTIONS  
DIVISION ST SOUTH**

SCALE: NA SHEET NO. 5 OF 21 SHEETS STA. TO STA.

F.A.P. RTE.	SECTION	COUNTY	TOTAL SHEETS	SHEET NO.
331	(1-4)R-2, N-4, TS-4	WILLIAMSON	381	26
DRAWING NO. TS-05			CONTRACT NO. 78258	
ILLINOIS FED. AID PROJECT				