


PARCEL	NAME	PURPOSE	ACREAGE
302	CGSC PROPERTIES, LLC	ROW	1.424AC±
302E	CARL & WANDA KIRK	ROW/TE	0.098/0.004AC±

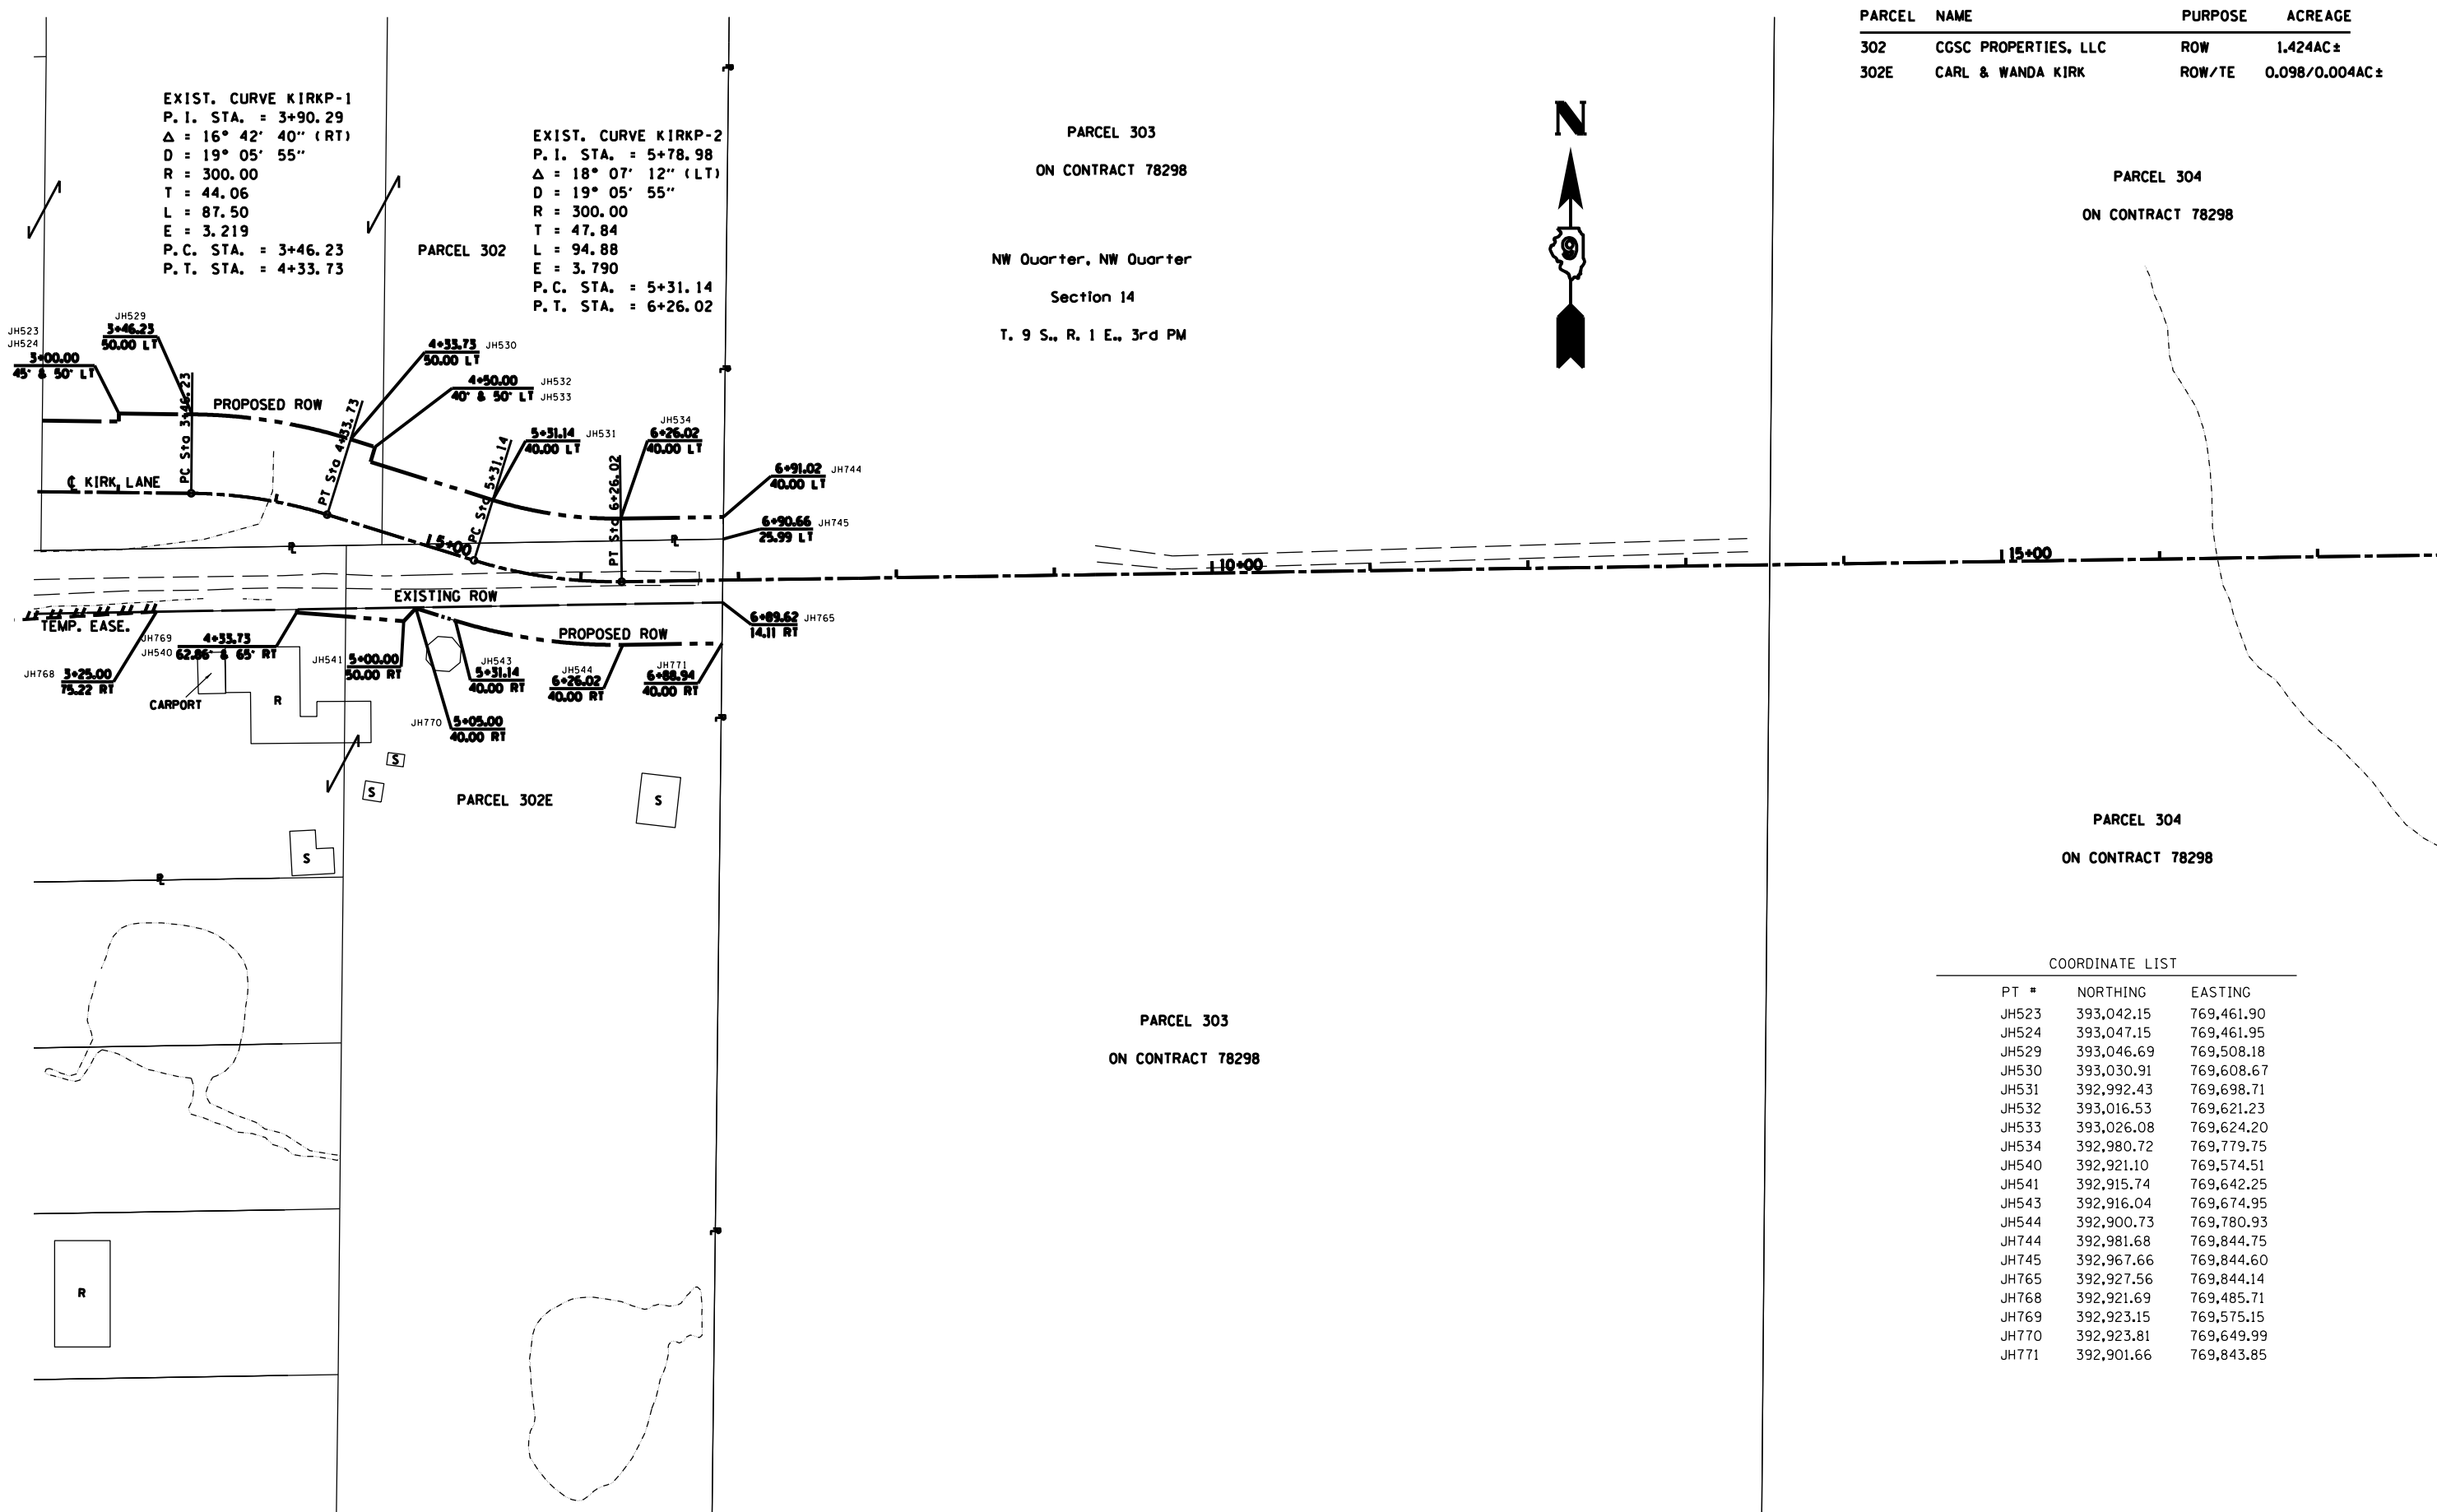

EXIST. CURVE KIRKP-1  
P.I. STA. = 3+90.29  
Δ = 16° 42' 40" (RT)  
D = 19° 05' 55"  
R = 300.00  
T = 44.06  
L = 87.50  
E = 3.219  
P.C. STA. = 3+46.23  
P.T. STA. = 4+33.73

EXIST. CURVE KIRKP-2  
P.I. STA. = 5+78.98  
Δ = 18° 07' 12" (LT)  
D = 19° 05' 55"  
R = 300.00  
T = 47.84  
L = 94.88  
E = 3.790  
P.C. STA. = 5+31.14  
P.T. STA. = 6+26.02

PARCEL 303  
ON CONTRACT 78298  
NW Quarter, NW Quarter  
Section 14  
T. 9 S., R. 1 E., 3rd PM

PARCEL 304  
ON CONTRACT 78298

PARCEL 304  
ON CONTRACT 78298

COORDINATE LIST

PT #	NORTHING	EASTING
JH523	393,042.15	769,461.90
JH524	393,047.15	769,461.95
JH529	393,046.69	769,508.18
JH530	393,030.91	769,608.67
JH531	392,992.43	769,698.71
JH532	393,016.53	769,621.23
JH533	393,026.08	769,624.20
JH534	392,980.72	769,779.75
JH540	392,921.10	769,574.51
JH541	392,915.74	769,642.25
JH543	392,916.04	769,674.95
JH544	392,900.73	769,780.93
JH744	392,981.68	769,844.75
JH745	392,967.66	769,844.60
JH765	392,927.56	769,844.14
JH768	392,921.69	769,485.71
JH769	392,923.15	769,575.15
JH770	392,923.81	769,649.99
JH771	392,901.66	769,843.85

FILE NAME =	USER NAME = *USER*	DESIGNED -	REVISED -
*FILE*		DRAWN -	REVISED -
*MODELNAME*		CHECKED -	REVISED -
	PLOT DATE = *DATE*	DATE -	REVISED -

STATE OF ILLINOIS  
DEPARTMENT OF TRANSPORTATION

R-99-004-03	
RIGHT OF WAY PLANS/KIRK LN.	
SCALE: 1" = 100'	SHEET OF SHEETS STA. 3+00.00 TO STA. 7+00.00

F.A. RTE. 14	SECTION (1-4)R-2,N-4,TS-4	COUNTY WILLIAMSON	TOTAL SHEETS	SHEET NO. 202A
CONTRACT NO. 78258			ILLINOIS FED. AID PROJECT	