


PARCEL	NAME	PURPOSE	ACREAGE
315	PAUL ROTH	ON CONTRACT 78221	
319	CWGS LAND TRUST	ROW/TE	.085/.019
319A	JULIA A. JAMES	ROW/TE	.545/.004
333L	LAKESHORE HOMES	REFER TO SHEET	
333M	JAMES & DEBORAH PERRY	ROW	.087
333N	REBECCA OUALLS	ROW	.051

COORDINATE LIST

PT #	NORTHING	EASTING
JH1123	394,087.30	771,060.61
JH1124	394,066.99	771,075.19
JH1125	393,956.91	771,077.91
JH1127	393,956.68	771,089.25
JH1133	394,045.11	771,270.11
JH1135	393,960.74	771,143.22
JH1136	394,065.44	771,143.99
JH1138	394,004.06	771,414.32
JH1156	394,165.42	771,415.07
JH1919	393,934.36	771,624.30
JH1920	393,947.54	771,596.80
JT183	394,046.04	771,089.80
JT184	394,096.30	771,041.05
JT189	393,960.95	771,139.41
JT197	393,948.13	771,624.31
JT274	394,177.01	771,192.72
JT275	394,191.92	771,194.35
JT280	394,180.78	771,134.60
JT281	394,186.61	771,232.70
JT282	394,175.52	771,285.62
JT283	394,150.97	771,373.07
JT286	394,146.98	771,041.85
JT291	394,170.14	771,305.70

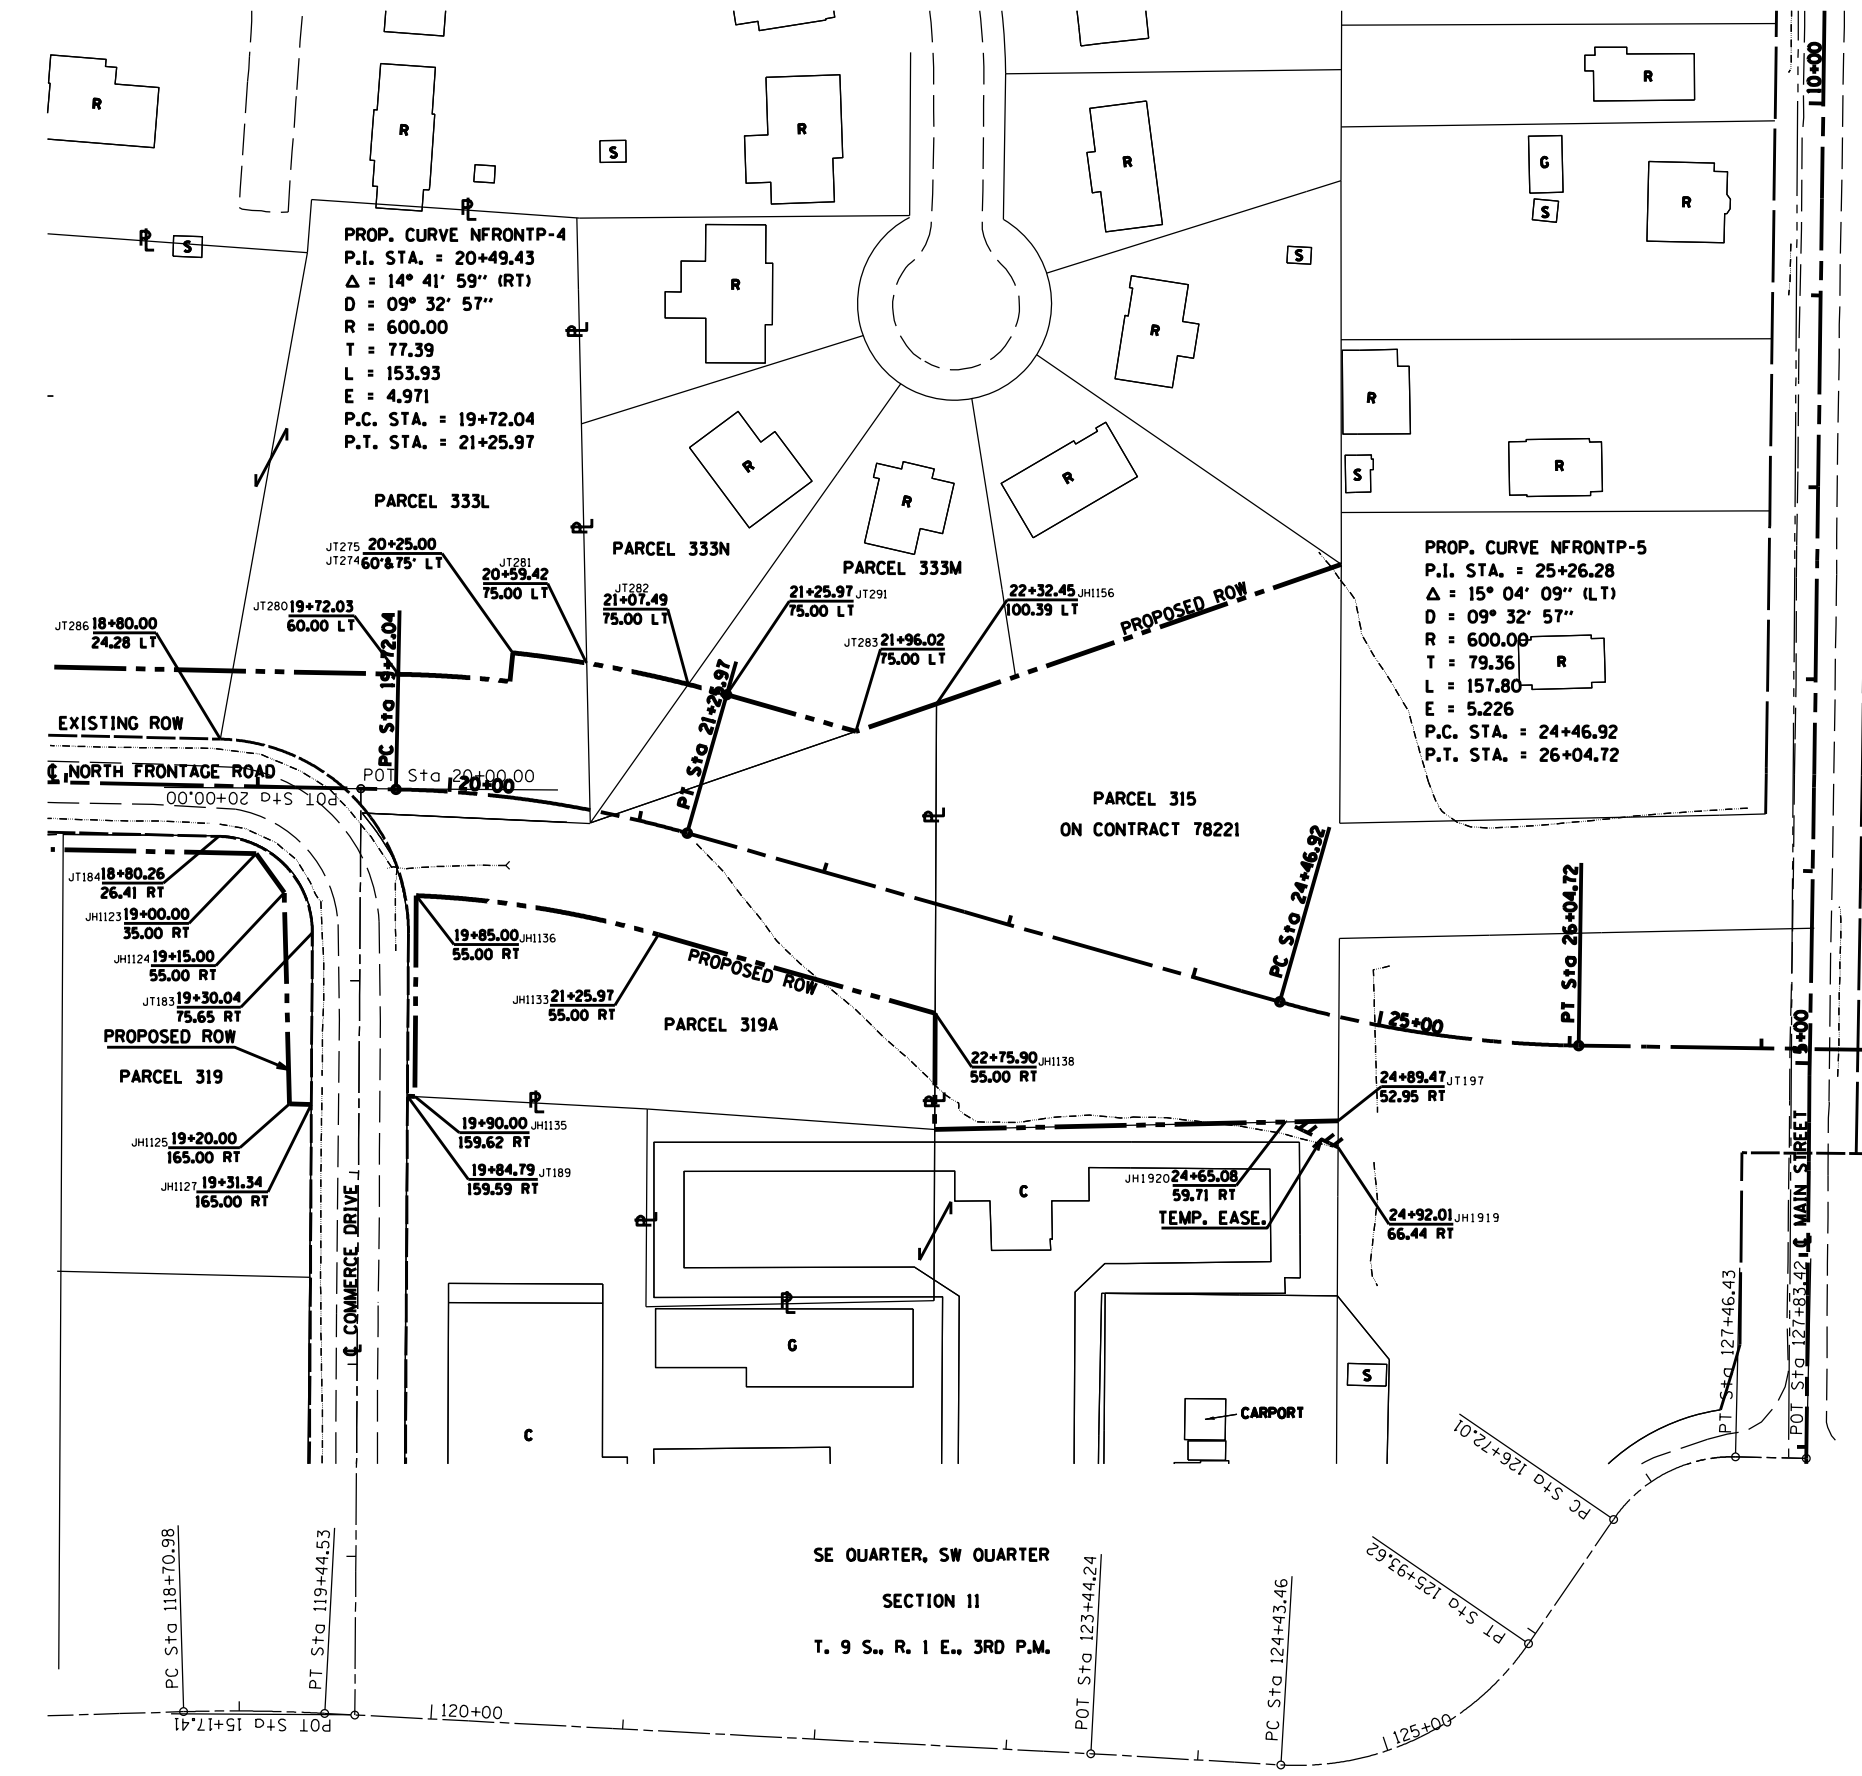

SE QUARTER, SW QUARTER
SECTION II
T. 9 S., R. 1 E., 3RD P.M.

FILE NAME =	USER NAME = *USER*	DESIGNED -	REVISED -	STATE OF ILLINOIS DEPARTMENT OF TRANSPORTATION	R-99-004-03 RIGHT OF WAY PLANS/N. FRONTAGE RD.	F.A. RTE. =	SECTION	COUNTY	TOTAL SHEETS	SHEET NO.	
*FILEL#		DRAWN -	REVISED -			14	(1-4)R-2,N-4,TS-4	WILLIAMSON	203		
*MODELNAME#		CHECKED -	REVISED -			CONTRACT NO. 78258					
		DATE -	REVISED -			ILLINOIS FED. AID PROJECT					

SCALE: 1" = 100' SHEET OF SHEETS STA. 18+00.00 TO STA. 25+00.00