


PARCEL	NAME	PURPOSE	ACREAGE
531C	RENEE L. NEIBEL	ROW	0.023 AC±
531D	KENNETH & JEREMIAH MAROUARD	ROW/T. E.	0.022/0.007 AC±
531E	JACK & JUNE MERKIN	ROW/T. E.	0.028/0.010 AC±
531F	BERNARDINE, JAMIE & KEN MILLER	ROW/T. E.	0.002/0.012 AC±
531H	GERALD HANLEY	ROW	0.005 AC±

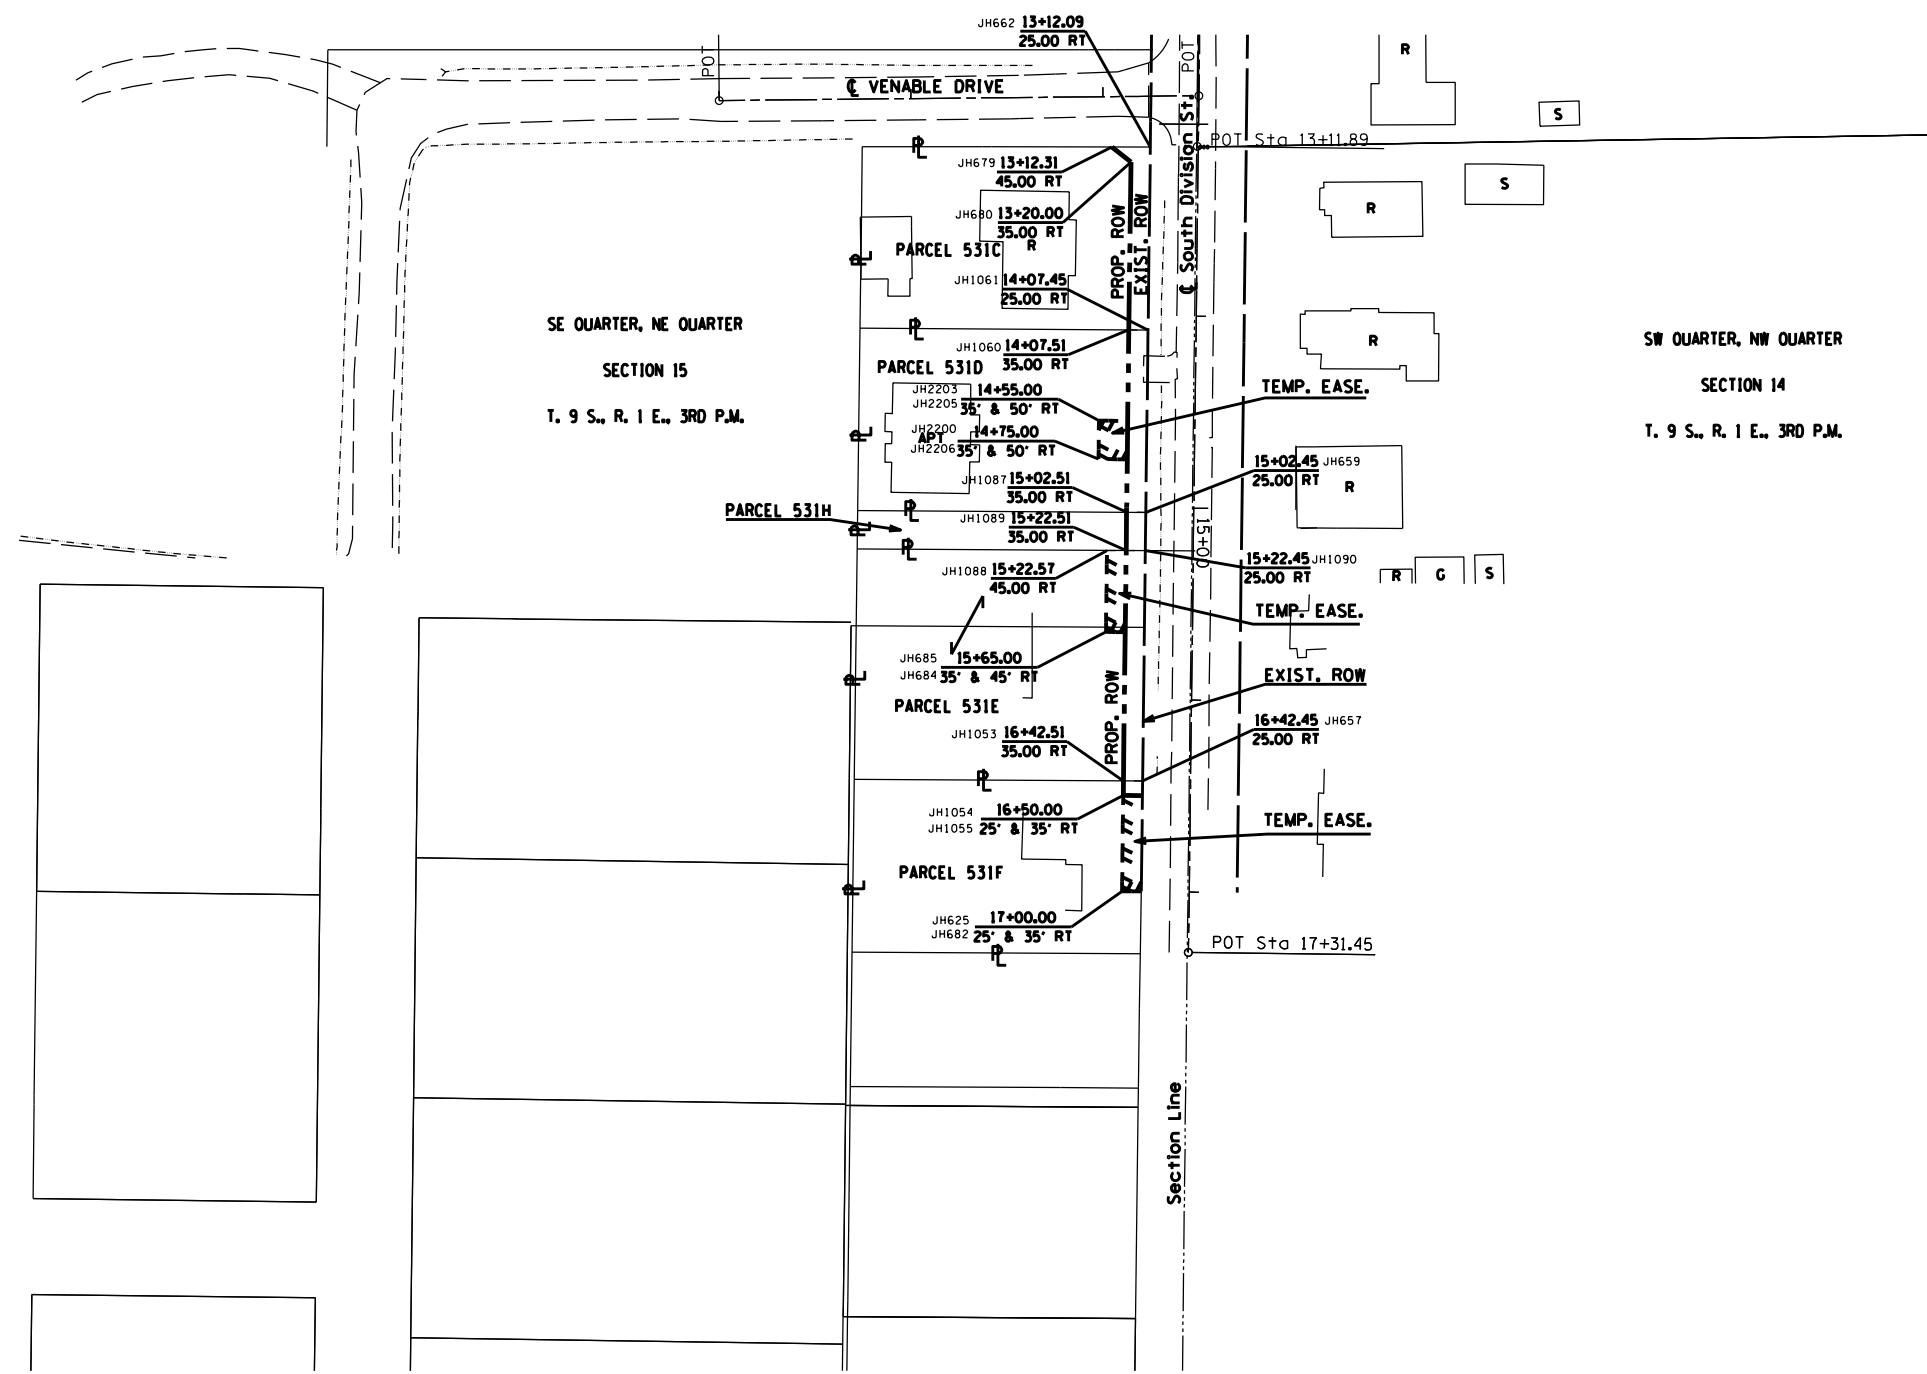

COORDINATES

PT #	NORTHING	EASTING
JH625	391,833.28	769,123.53
JH657	391,890.83	769,124.23
JH659	392,030.82	769,125.94
JH662	392,221.16	769,128.26
JH679	392,221.18	769,108.26
JH680	392,213.37	769,118.16
JH682	391,833.40	769,113.53
JH684	391,968.51	769,105.18
JH685	391,968.39	769,115.18
JH1053	391,890.88	769,114.23
JH1054	391,883.27	769,124.14
JH1055	391,883.40	769,114.14
JH1060	392,125.87	769,117.10
JH1061	392,125.81	769,127.10
JH1087	392,964.09	769,628.54

COORDINATES

PT #	NORTHING	EASTING
JH1088	392,960.52	769,412.49
JH1089	393,080.93	767,816.56
JH1090	393,077.14	768,298.40
JH2200	392,058.38	769,116.27
JH2203	392,078.38	769,116.52
JH2205	392,078.56	769,101.52
JH2206	392,058.57	769,101.27

FILE NAME =	USER NAME = \$USER*	DESIGNED - _____	REVISED - _____	<b>STATE OF ILLINOIS</b> <b>DEPARTMENT OF TRANSPORTATION</b>	<b>R-99-004-03</b> <b>RIGHT OF WAY PLANS/S. DIVISION ST.</b>	F.A. RTE. =	SECTION	COUNTY	TOTAL SHEETS	SHEET NO.	
\$FILEL\$		DRAWN - _____	REVISED - _____		SCALE: 1" = 100'	SHEET _____ OF _____ SHEETS	14	(1-4)R-2,N-4,TS-4	WILLIAMSON	204	204
\$MODELNAME\$		CHECKED - _____	REVISED - _____		STA. 13+00.00 TO STA. 17+00.00						
		DATE - _____	REVISED - _____								

ILLINOIS FED. AID PROJECT