


LEGEND

Ⓐ - DENOTES STANDARD SIGN PANELS
 Ⓝ - DENOTES NON-STANDARD SIGN PANELS
 ■ - PROPOSED SIGNS
 ● - PROPOSED SIGNS

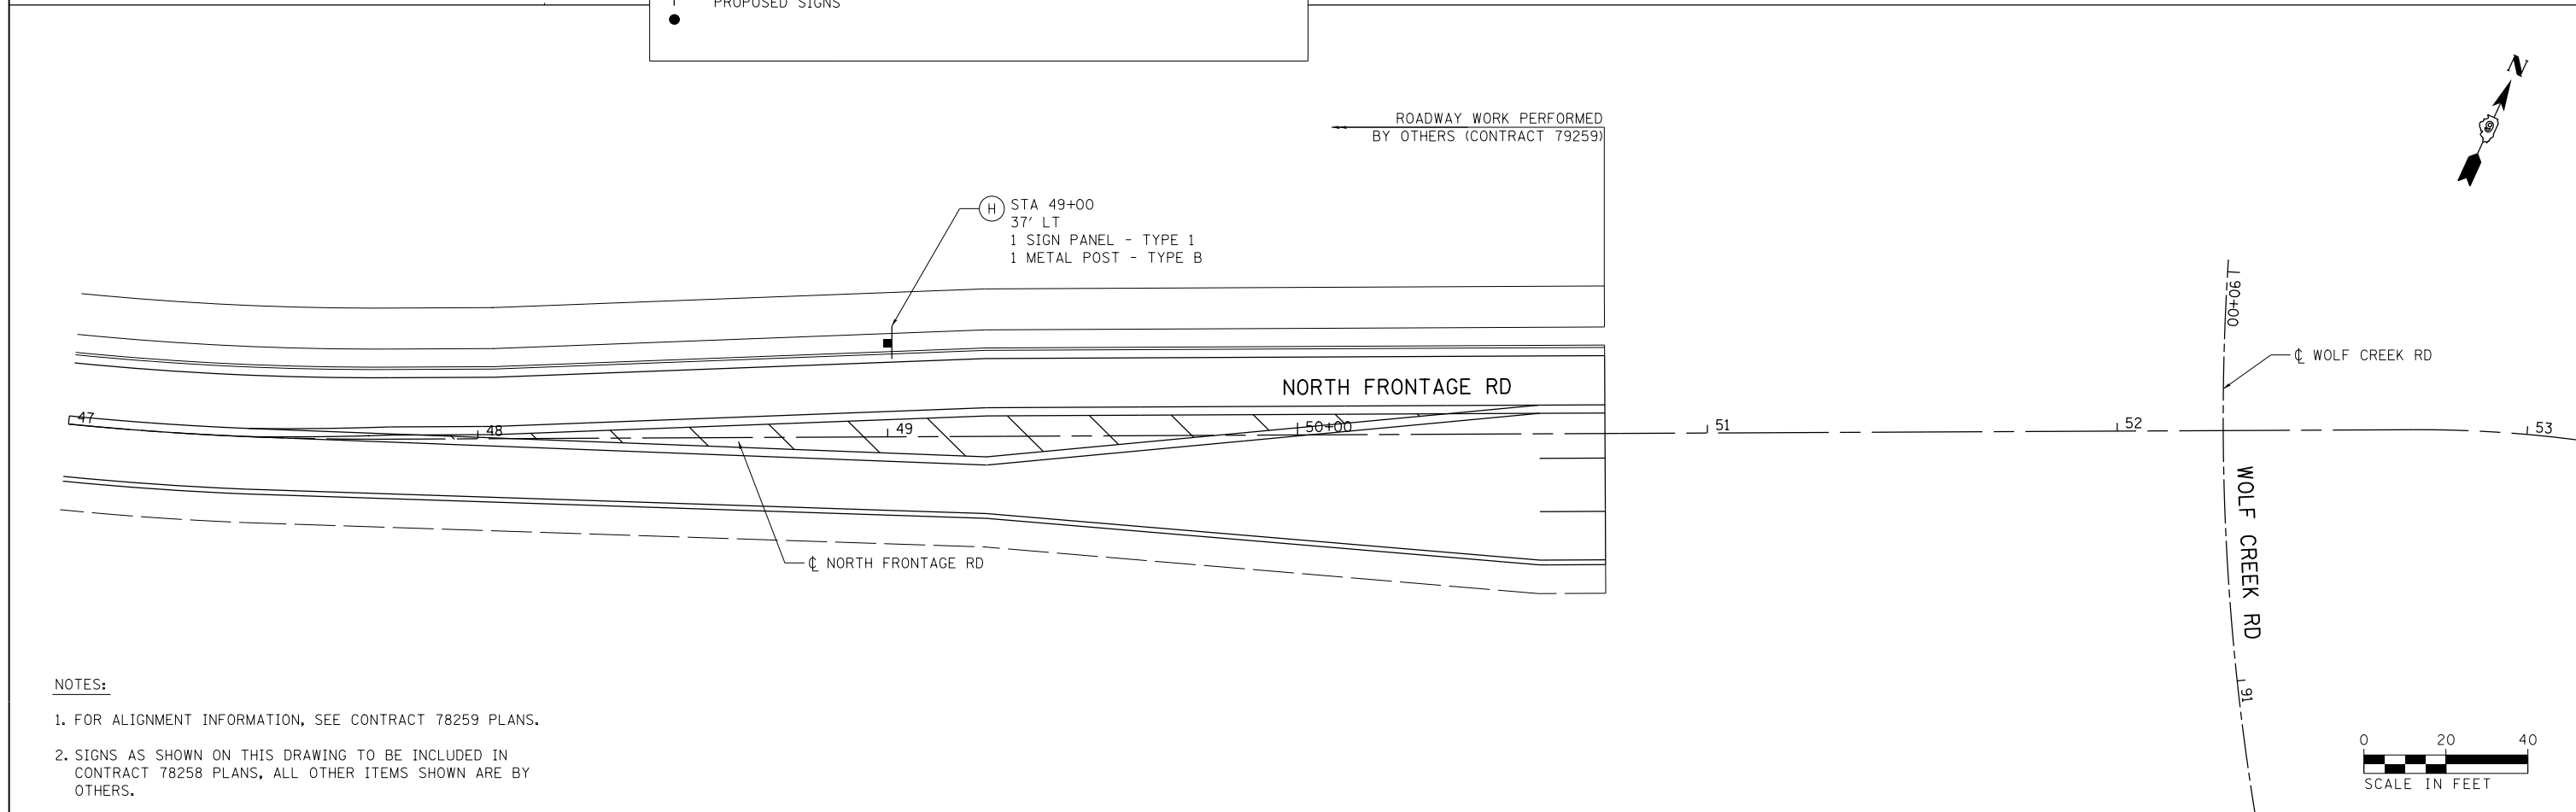

- NOTES:**
- FOR ALIGNMENT INFORMATION, SEE CONTRACT 78259 PLANS.
 - SIGNS AS SHOWN ON THIS DRAWING TO BE INCLUDED IN CONTRACT 78258 PLANS, ALL OTHER ITEMS SHOWN ARE BY OTHERS.

FILE NAME = D978258-sh1-pmk-12.dgn	USER NAME = mfox	DESIGNED - KN	REVISED -
CH2MHILL		DRAWN - AS	REVISED -
	PLOT SCALE = 40.0000' / in.	CHECKED -	REVISED -
	PLOT DATE = 3/11/2013	DATE -	REVISED -

**STATE OF ILLINOIS
DEPARTMENT OF TRANSPORTATION**

**PAVEMENT MARKING AND SIGNING PLAN
NORTH FRONTAGE ROAD**

SCALE: SHEET NO. 12 OF 16 SHEETS STA. TO STA.

F.A.P. RTE.	SECTION	COUNTY	TOTAL SHEETS	SHEET NO.
331	(1-4)R-2, N-4, TS-4	WILLIAMSON	381	233
DRAWING NO. PM-12		CONTRACT NO. 78258		
ILLINOIS FED. AID PROJECT				